




EXISTING TYPICAL SECTION
 NB STA. 170+42 TO STA. 183+51
 SB STA. 170+42 TO STA. 184+31
 NB STA. 187+15 TO STA. 191+61
 SB STA. 187+75 TO STA. 191+61

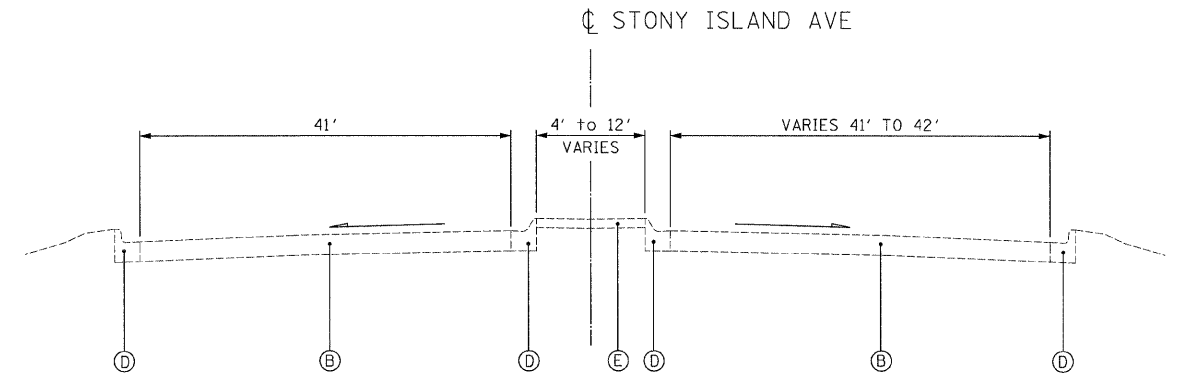

EXISTING TYPICAL SECTION
 NB STA. 183+51 TO STA. 187+15
 SB STA. 184+31 TO STA. 187+75

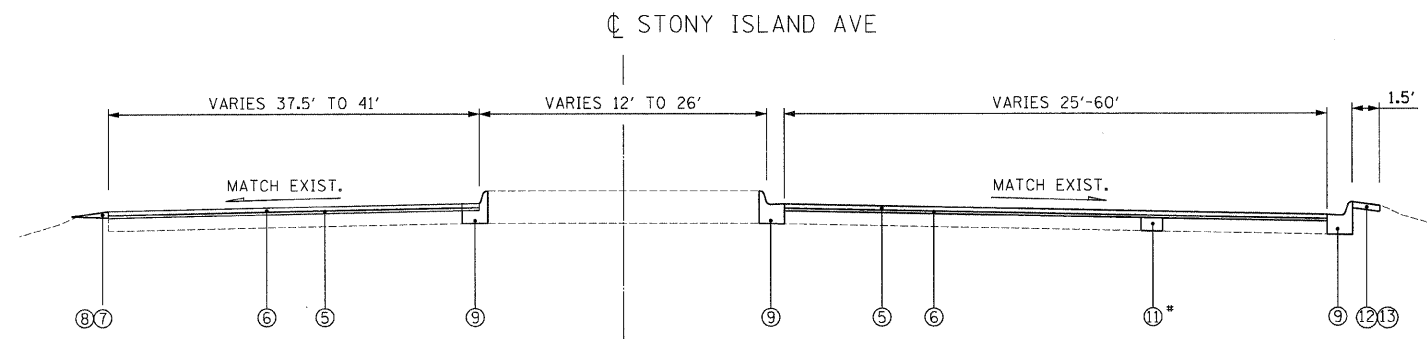

PROPOSED TYPICAL SECTION
 NB STA. 170+42 TO STA. 183+51
 SB STA. 170+42 TO STA. 184+31
 NB STA. 187+15 TO STA. 191+61
 SB STA. 187+75 TO STA. 191+61

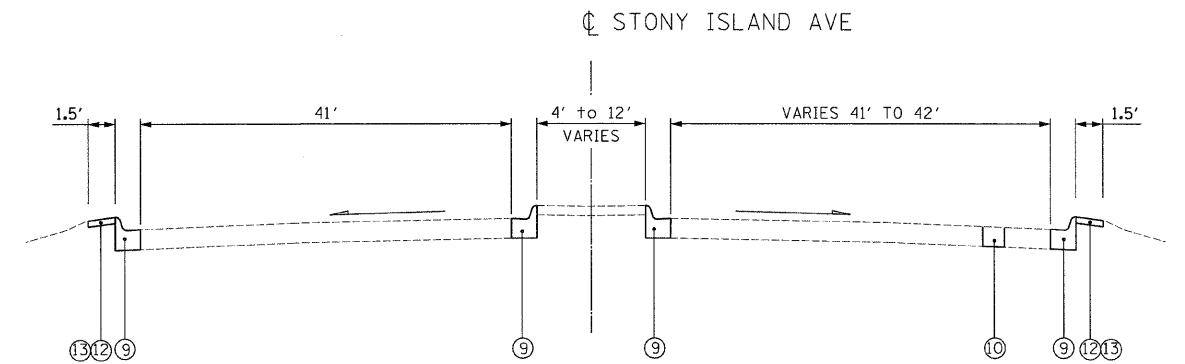

PROPOSED TYPICAL SECTION
 NB STA. 183+51 TO STA. 187+15
 SB STA. 184+31 TO STA. 187+75

EXISTING CONDITIONS:

- Ⓐ HOT-MIX ASPHALT SURFACE AND BINDER COURSE, 3" AND VARIES
- Ⓑ PORTLAND CEMENT CONCRETE PAVEMENT, 12"
- Ⓒ HOT-MIX ASPHALT SHOULDER
- Ⓓ COMBINATION CONCRETE CURB AND GUTTER
- Ⓔ MEDIAN-MATERIAL VARIES
- Ⓕ AGGREGATE SHOULDER
- Ⓖ STEEL GUARDRAIL

PROPOSED IMPROVEMENTS:

- ① HOT-MIX ASPHALT SURFACE REMOVAL, 2 1/2"
- ② HOT-MIX ASPHALT SURFACE REMOVAL, 1/4"
- ③ HOT-MIX ASPHALT SURFACE REMOVAL, VARIABLE DEPTH
- ④ PORTLAND CEMENT CONCRETE SURFACE REMOVAL (VARIABLE DEPTH)
- ⑤ POLYMERIZED HOT-MIX ASPHALT SURFACE COURSE, MIX "F", N90, 1 3/4"
- ⑥ POLYMERIZED LEVELING BINDER (MACHINE METHOD), IL-4.75, N50, 3/4"
- ⑦ AGGREGATE WEDGE SHOULDER
- ⑧ GRADING AND SHAPING SHOULDERS
- ⑨ COMBINATION CONCRETE CURB AND GUTTER REMOVAL AND REPLACEMENT (AS DIRECTED BY ENGINEER)
- ⑩ CLASS B PATCHES, 12" (DETERMINED BY ENGINEER IN FIELD)
- ⑪ CLASS D PATCHES, 12" (DETERMINED BY ENGINEER IN FIELD)
- ⑫ TOPSOIL FURNISH AND PLACE, 4"
- ⑬ SODDING, SALT TOLERANT

* THE CONTRACTOR SHALL PATCH FIRST BEFORE MILLING

FILE NAME = N:\PROJECTS\33668\33668_365\Design\ProposedPlan\33668_35-48-Typical Sections02.dgn

Ciorba Group, Inc.
 CONSULTING ENGINEERS
 5607 North Cumberland Avenue, Suite 402
 Chicago, Illinois 60658
 Tel. 773.775.4009 Fax 773.775.4014

USER NAME = e1au	DESIGNED - NT	REVISED -
PLOT SCALE = 5,0000' / IN.	DRAWN - NT	REVISED -
PLOT DATE = 12/15/2009	CHECKED - WBL	REVISED -
	DATE - 12/11/2009	REVISED -

**STATE OF ILLINOIS
 DEPARTMENT OF TRANSPORTATION**

**STONY ISLAND AVENUE
 ENTRANCE/EXIT RAMPES OF I-94 TO US 12/20 (95TH STREET)
 TYPICAL SECTIONS**

SCALE: N.T.S. SHEET NO. OF SHEETS STA. TO STA.

F.A.P. RTE.	SECTION	COUNTY	TOTAL SHEETS	SHEET NO.
341	42-Z (2 & 3) RS-3	COOK	23	6
CONTRACT NO. 60107				
FED. ROAD DIST. NO. 1 ILLINOIS FED. AID PROJECT				