


TRAFFIC SIGNAL LEGEND

| | PROPOSED | EXISTING |
|---|----------|----------|
| DETECTOR LOOP | | |
| SIGNAL HEAD | | |
| G.S. CONDUIT IN TRENCH OR PUSHED | | |
| SIGNAL HEAD WITH BACKPLATE | | |
| RACEWAY FOR MAGNETIC DETECTOR, TYPE I OR II | | |
| VEHICLE DETECTOR, NON-COMPENSATED MAGNETIC TYPE | | |

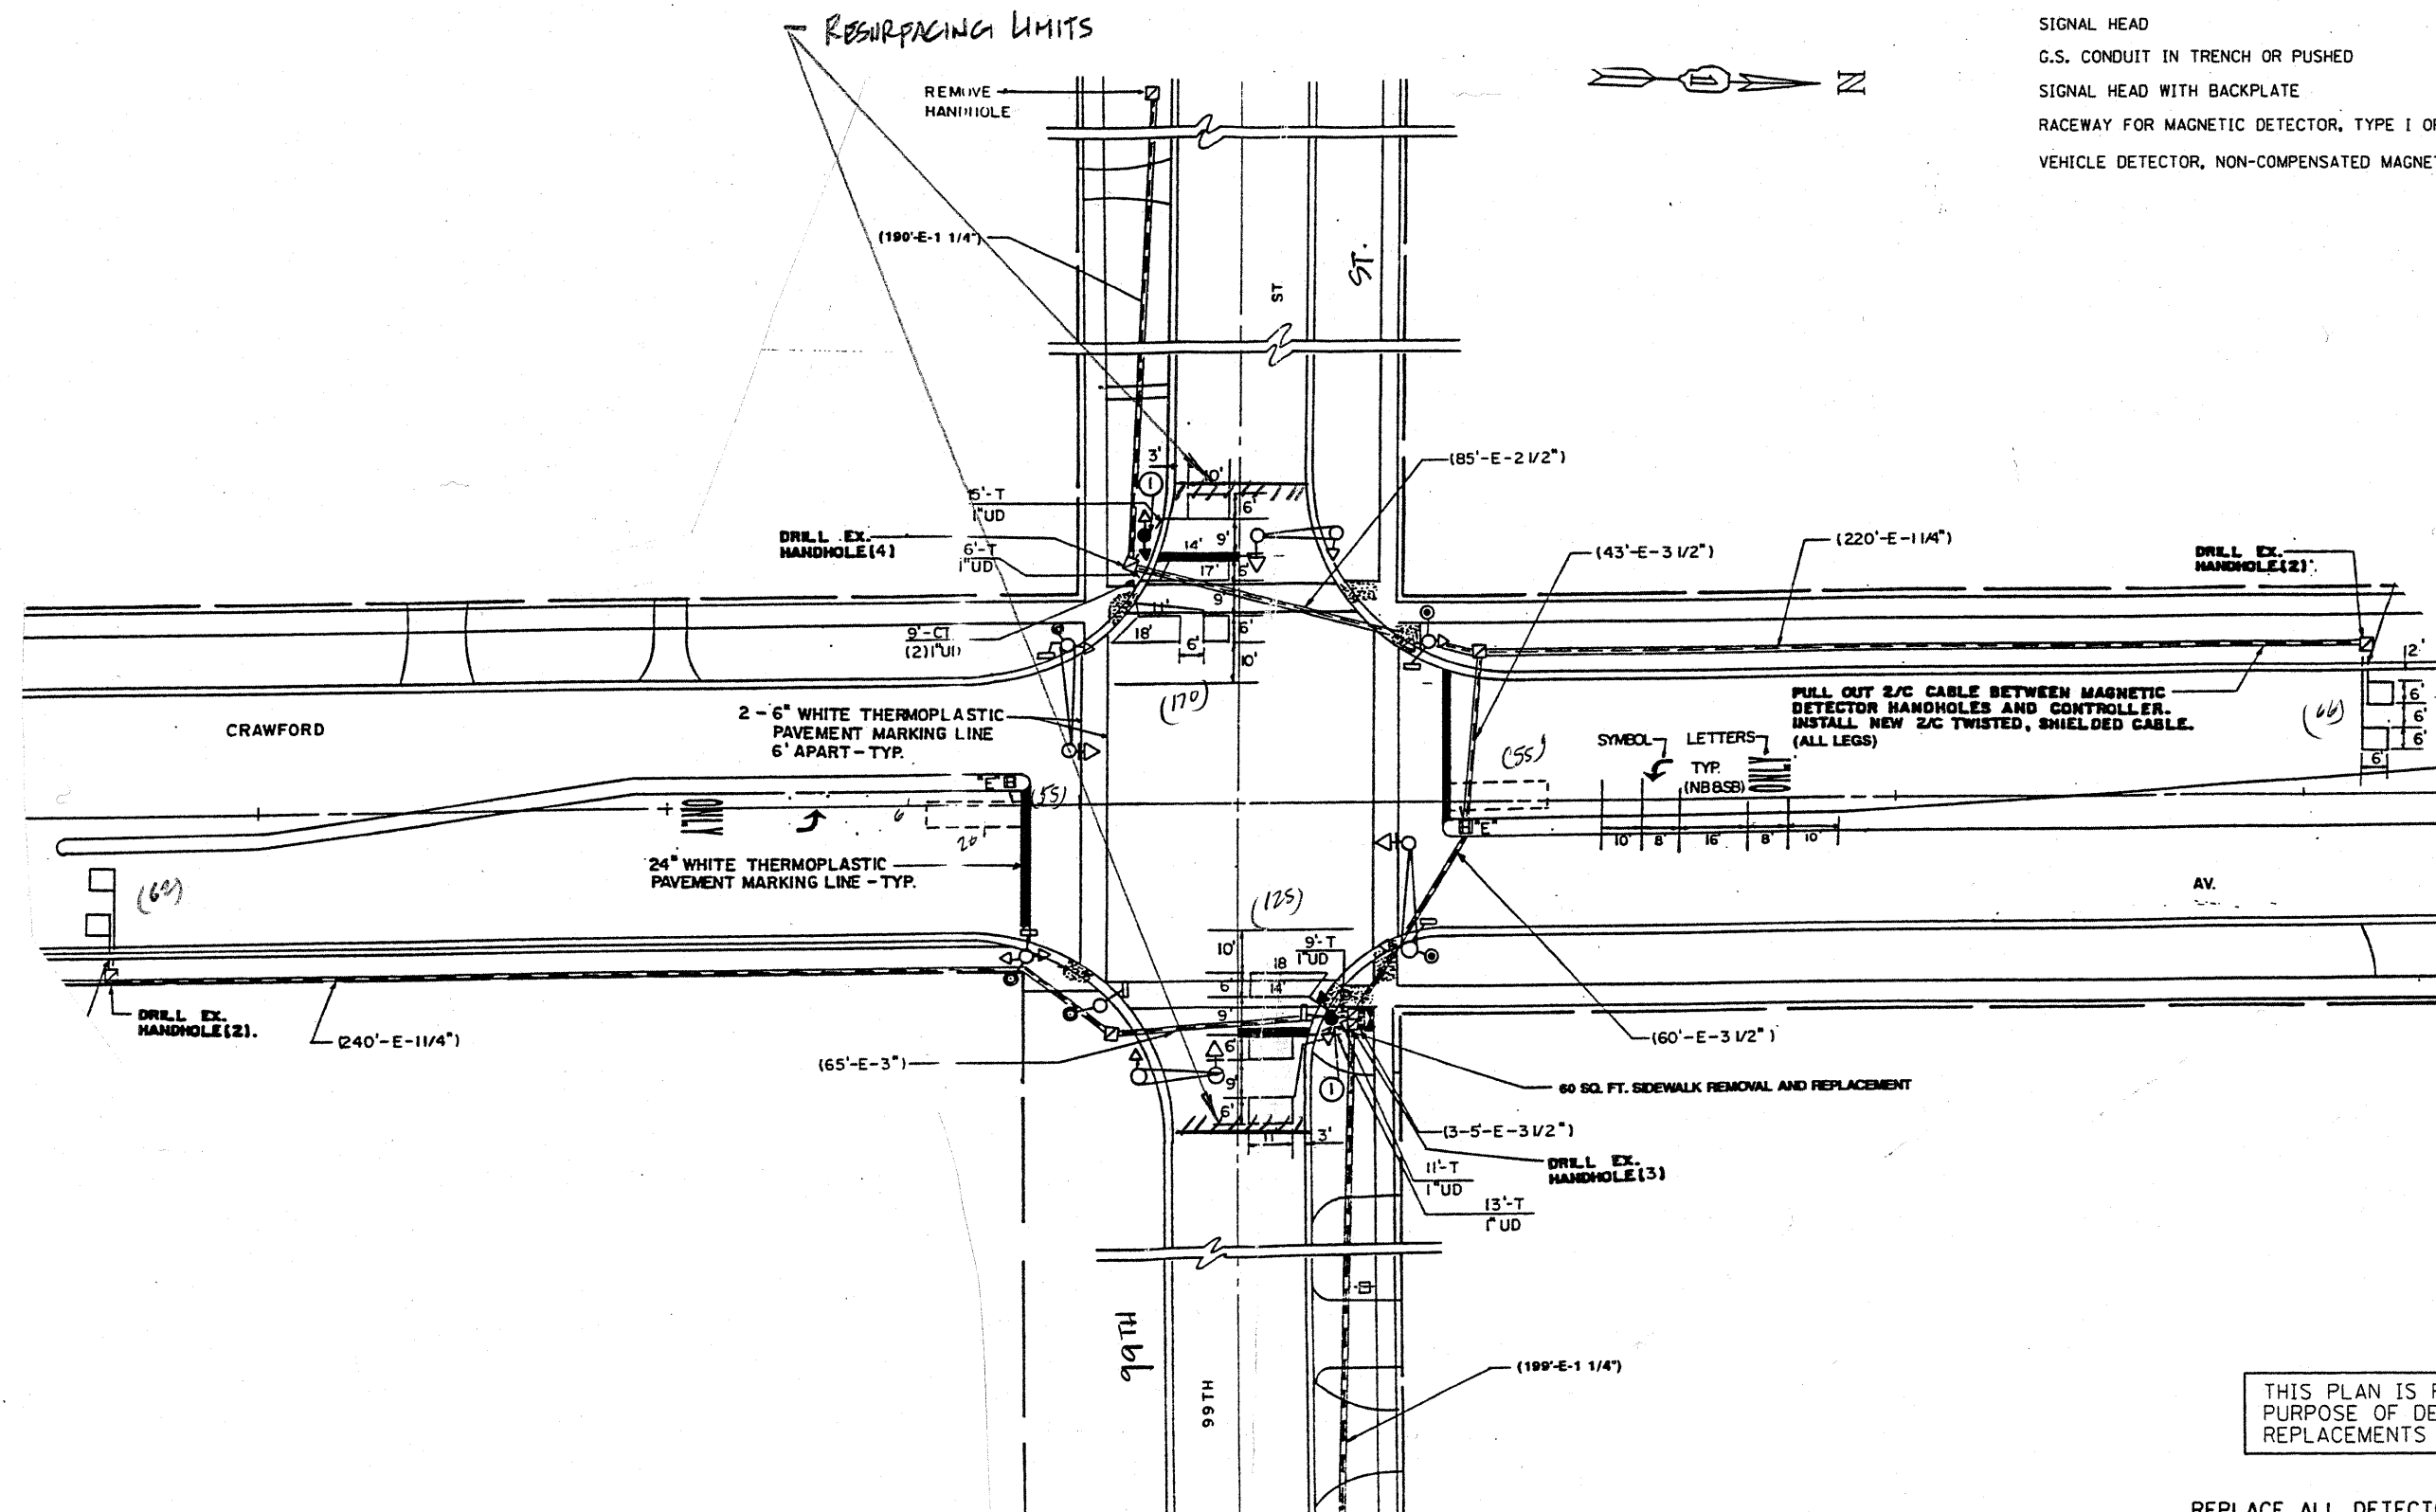

THIS PLAN IS FOR THE SOLE PURPOSE OF DETECTOR LOOP REPLACEMENTS ONLY

REPLACE ALL DETECTOR LOOPS AS SHOWN (WITHIN THE RESURFACING LIMITS)

| CODE | QUANTITY | UNIT | ITEM |
|----------|----------|------|----------------------------|
| 86600600 | 537 | FOOT | DETECTOR LOOP, REPLACEMENT |

| | | | |
|---------------------------------------|-----------------------------|----------------|-----------|
| FILE NAME = | USER NAME = kenthaphixkeybc | DESIGNED - BCK | REVISED - |
| c:\pwork\pwidot\KANTHAPHIXAYBC\d01126 | 4\traffic\legend.v7.dgn | DRAWN - BCK | REVISED - |
| | PLOT SCALE = 3/8" = 1' IN. | CHECKED - DAD | REVISED - |
| | PLOT DATE = 4/3/2009 | DATE - | REVISED - |

STATE OF ILLINOIS
DEPARTMENT OF TRANSPORTATION

DISTRICT ONE - DETECTOR LOOP REPLACEMENT
CRAWFORD AVE. @ 99TH ST.

| | | | | |
|--------------------|---------------------|--------------|---------------------|---------------------------|
| F. ALL RTE. | SECTION | COUNTY | TOTAL SHEETS | SHEET NO. |
| 3778 | 1316 Rs-4 | Cook | 22 | 9 |
| CONTRACT NO. 60114 | | | | |
| SCALE: NONE | SHEET NO. OF SHEETS | STA. TO STA. | FED. ROAD DIST. NO. | ILLINOIS FED. AID PROJECT |