


THE FOLLOWING ITEMS SHALL BE REMOVED BY THE CONTRACTOR AND SHALL BE DISPOSED OF BY THEM OUTSIDE THE RIGHT-OF-WAY AT THEIR EXPENSE. THE SALVAGE VALUE OF THE REMOVED EQUIPMENT SHALL BE REFLECTED IN THE CONTRACT BID PRICE.

- 8 EACH SIGNAL HEAD, 1-FACE, 3-SECTION
- 8 EACH SIGNAL HEAD, 1-FACE, 4-SECTION
- 2 EACH SIGNAL HEAD, 1-FACE, 5-SECTION
- 1 EACH SIGNAL HEAD, 2-FACE, 3-SECTION
- 3 EACH SIGNAL HEAD, 2-FACE, 1-3 SECTION, 1-4 SECTION
- 1 EACH SIGNAL HEAD, 3-FACE, 2-3 SECTION, 1-5 SECTION
- 15 EACH TRAFFIC SIGNAL BACKPLATE

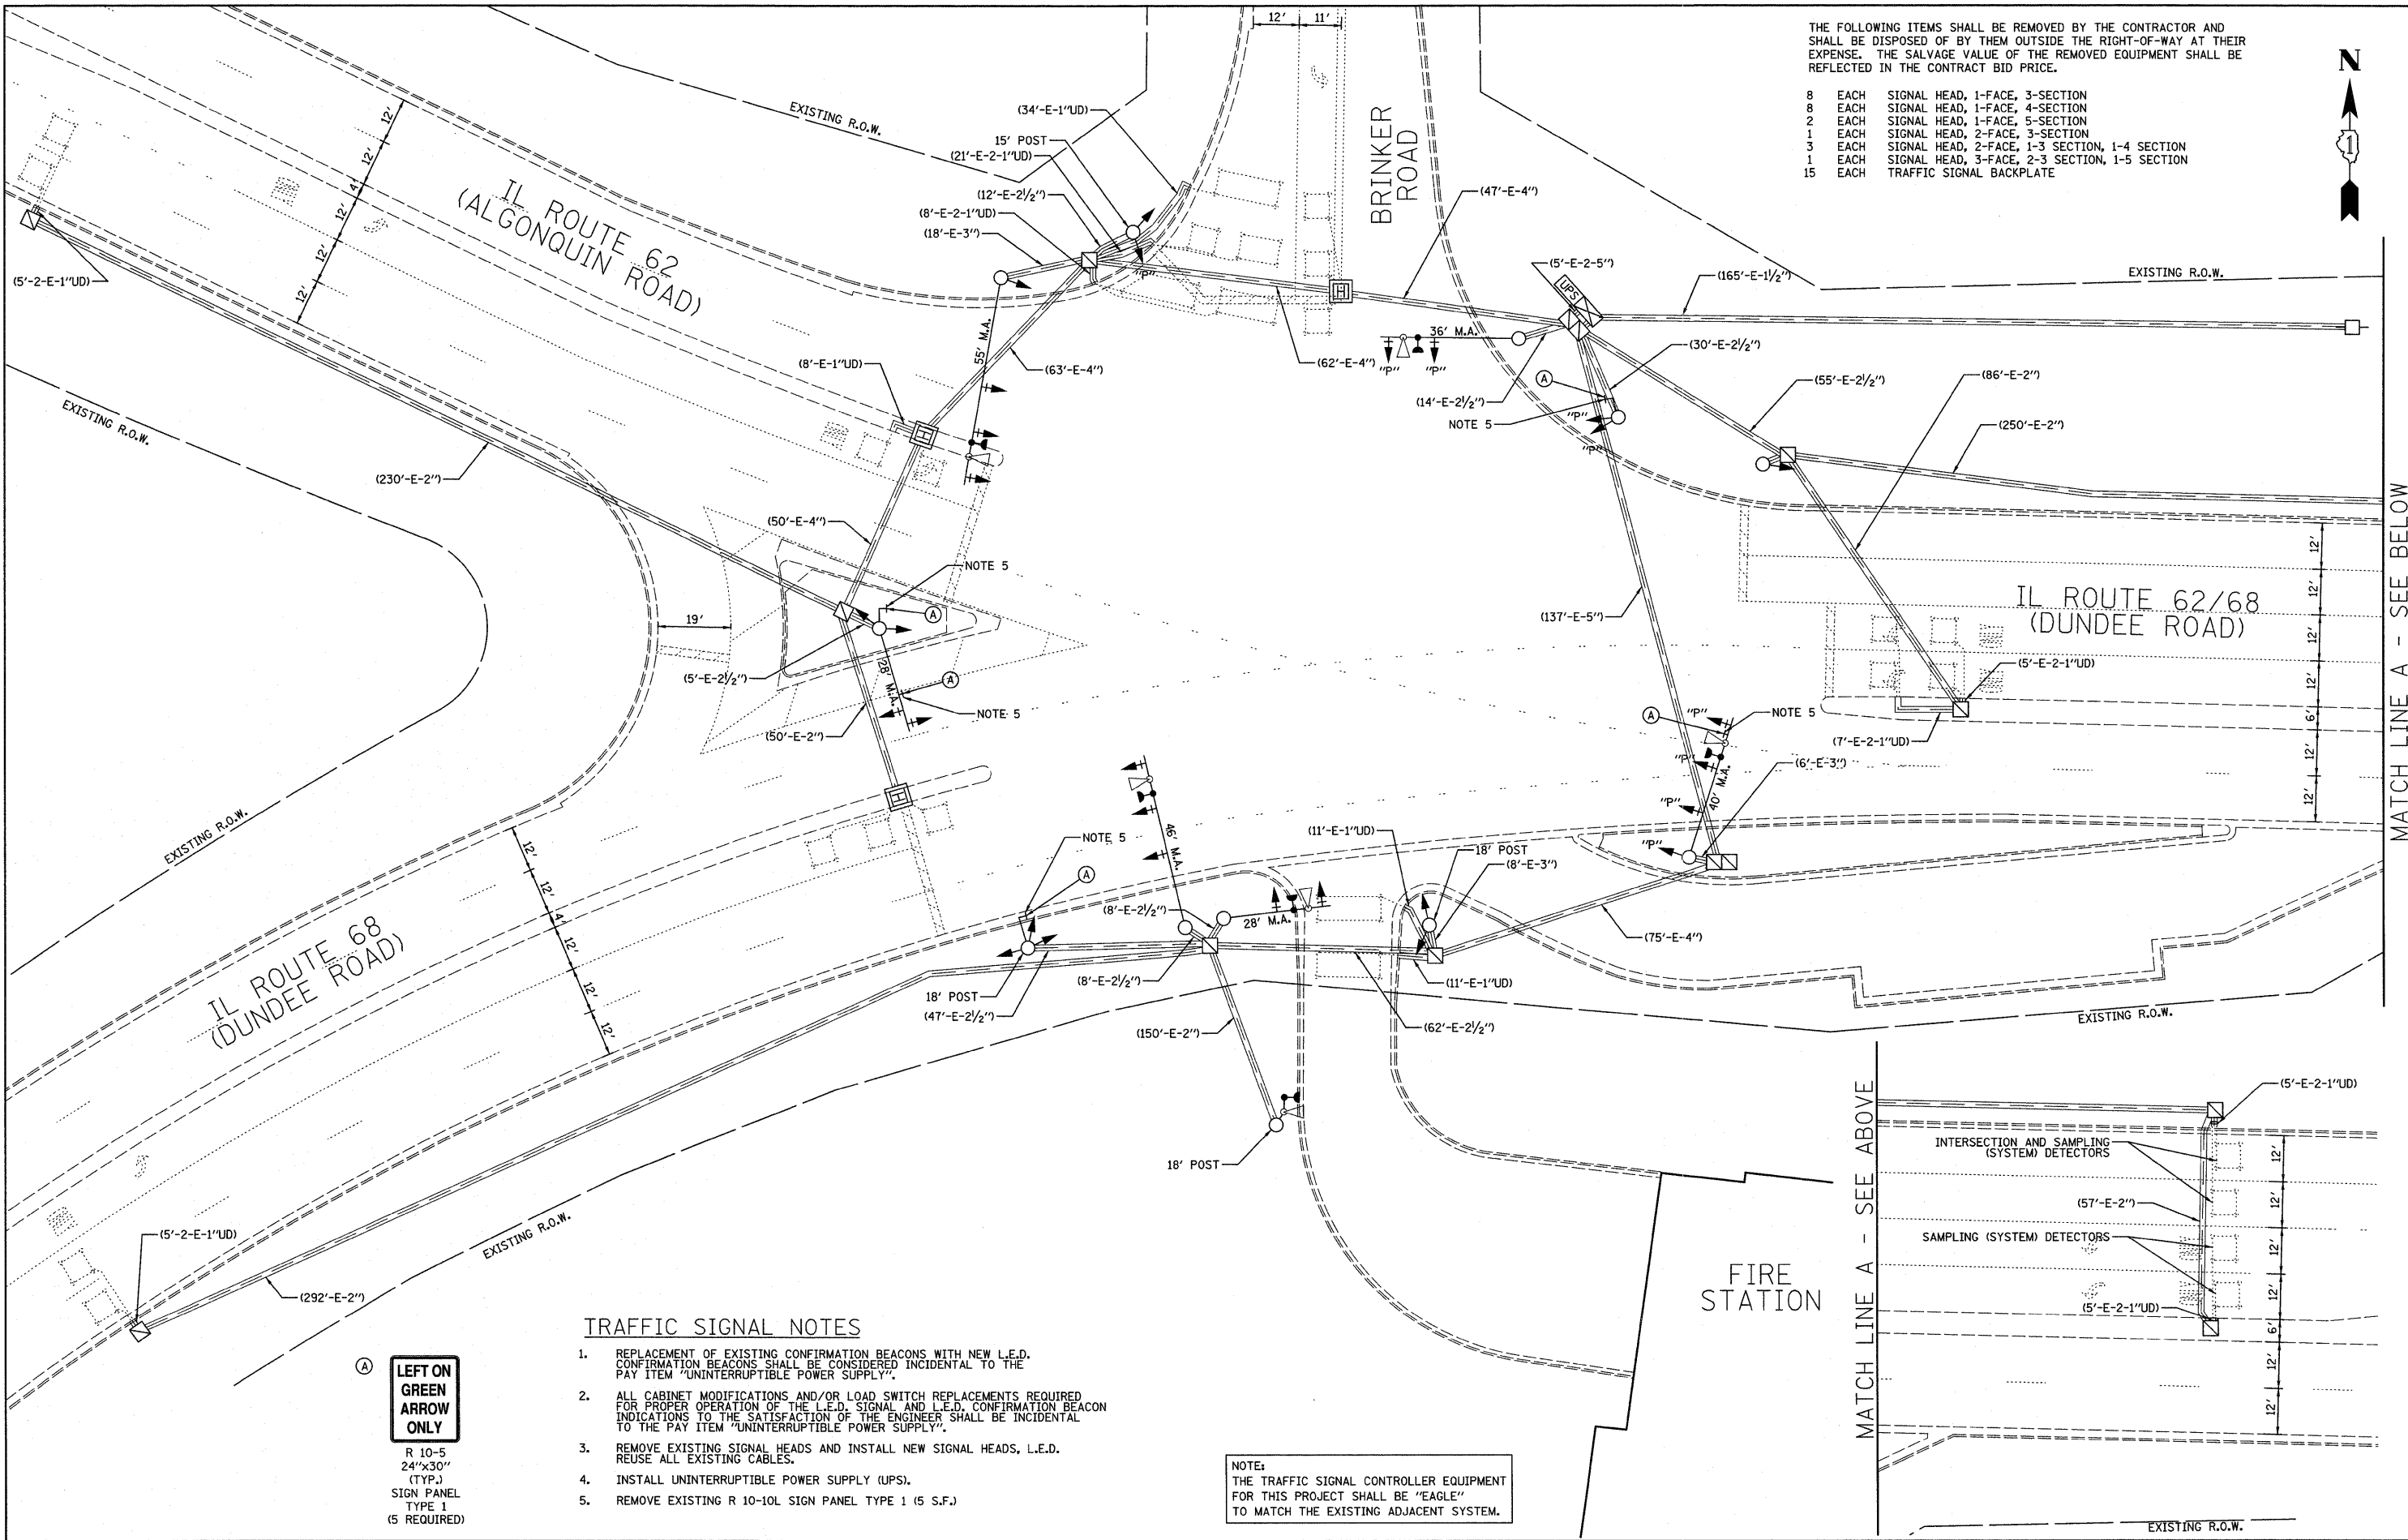

MATCH LINE A - SEE BELOW

MATCH LINE A - SEE ABOVE

- TRAFFIC SIGNAL NOTES**
- REPLACEMENT OF EXISTING CONFIRMATION BEACONS WITH NEW L.E.D. CONFIRMATION BEACONS SHALL BE CONSIDERED INCIDENTAL TO THE PAY ITEM "UNINTERRUPTIBLE POWER SUPPLY".
 - ALL CABINET MODIFICATIONS AND/OR LOAD SWITCH REPLACEMENTS REQUIRED FOR PROPER OPERATION OF THE L.E.D. SIGNAL AND L.E.D. CONFIRMATION BEACON INDICATIONS TO THE SATISFACTION OF THE ENGINEER SHALL BE INCIDENTAL TO THE PAY ITEM "UNINTERRUPTIBLE POWER SUPPLY".
 - REMOVE EXISTING SIGNAL HEADS AND INSTALL NEW SIGNAL HEADS, L.E.D. REUSE ALL EXISTING CABLES.
 - INSTALL UNINTERRUPTIBLE POWER SUPPLY (UPS).
 - REMOVE EXISTING R 10-10L SIGN PANEL TYPE 1 (5 S.F.)

LEFT ON GREEN ARROW ONLY
 R 10-5
 24"x30"
 (TYP.)
 SIGN PANEL
 TYPE 1
 (5 REQUIRED)

NOTE:
 THE TRAFFIC SIGNAL CONTROLLER EQUIPMENT FOR THIS PROJECT SHALL BE "EAGLE" TO MATCH THE EXISTING ADJACENT SYSTEM.

FILE NAME =
 #FILE#

USER NAME = #USER#
 DESIGNED - BRD
 DRAWN - OJT
 CHECKED - JJE
 DATE - 11/20/09

REVISED -
 REVISED -
 REVISED -
 REVISED -

STATE OF ILLINOIS
 DEPARTMENT OF TRANSPORTATION

TRAFFIC SIGNAL MODIFICATION PLAN
IL ROUTE 62/68 AT BRINKER ROAD

SCALE: 1" = 20'
 SHEET NO. 1 OF 3 SHEETS
 STA. TO STA.

F.A.P. RTE.	SECTION	COUNTY	TOTAL SHEETS	SHEET NO.
339	2009-088I	COOK	37	18
FED. ROAD DIST. NO. 7 ILLINOIS FED. AID PROJECT			CONTRACT NO. 60136	