


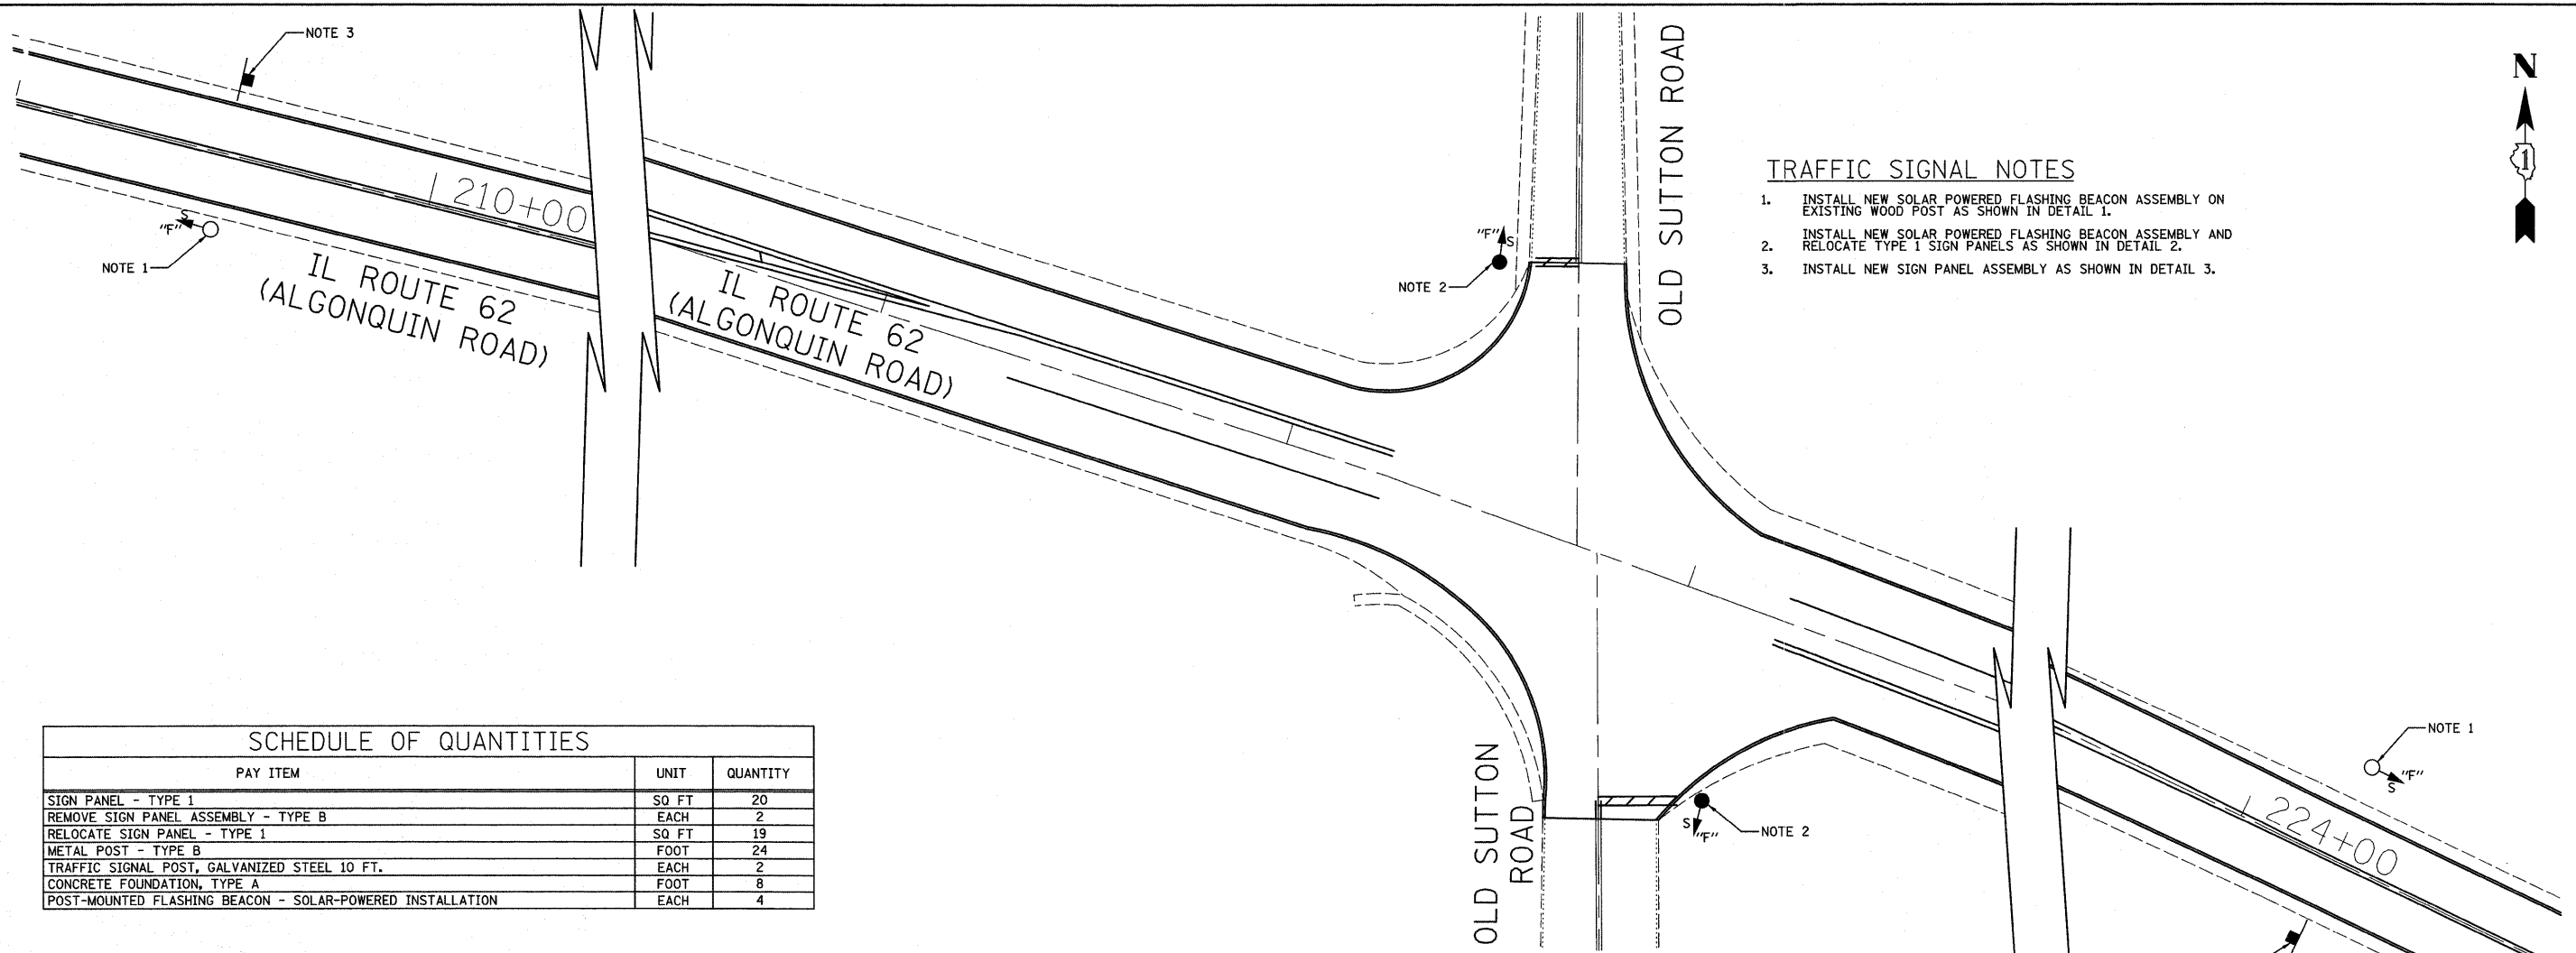

TRAFFIC SIGNAL NOTES

1. INSTALL NEW SOLAR POWERED FLASHING BEACON ASSEMBLY ON EXISTING WOOD POST AS SHOWN IN DETAIL 1.
2. INSTALL NEW SOLAR POWERED FLASHING BEACON ASSEMBLY AND RELOCATE TYPE 1 SIGN PANELS AS SHOWN IN DETAIL 2.
3. INSTALL NEW SIGN PANEL ASSEMBLY AS SHOWN IN DETAIL 3.



SCHEDULE OF QUANTITIES		
PAY ITEM	UNIT	QUANTITY
SIGN PANEL - TYPE 1	SQ FT	20
REMOVE SIGN PANEL ASSEMBLY - TYPE B	EACH	2
RELOCATE SIGN PANEL - TYPE 1	SQ FT	19
METAL POST - TYPE B	FOOT	24
TRAFFIC SIGNAL POST, GALVANIZED STEEL 10 FT.	EACH	2
CONCRETE FOUNDATION, TYPE A	FOOT	8
POST-MOUNTED FLASHING BEACON - SOLAR-POWERED INSTALLATION	EACH	4

