

F.A.U. RTE.	SECTION	COUNTY	TOTAL SHEETS	SHEET NO.
*	2009-131 RS	COOK	51	1
FED. ROAD DIST. NO.		ILLINOIS	CONTRACT NO. 60142	

* FAU 3562 & FAU 1504

**STATE OF ILLINOIS
DEPARTMENT OF TRANSPORTATION
DIVISION OF HIGHWAYS**



FOR INDEX OF SHEETS, SEE SHEET NO. 2

PROPOSED HIGHWAY PLANS

F.A.U. 3562: (JOLIET RD.) & F.A.U 1504 (55TH STREET)

SECTION: 2009-131 RS

JOLIET RD FROM I-294 TO IL 43 (HARLEM AVE.)



55TH ST. FROM EAST AVE/EBERLY AVE. TO JOLIET RD.

RESURFACING (3P)

COOK COUNTY

C-91-037-10

**THE IMPROVEMENT IS LOCATED IN VILLAGE OF LYONS,
HODGKINS, McCOOK AND CITY OF COUNTRY SIDE**

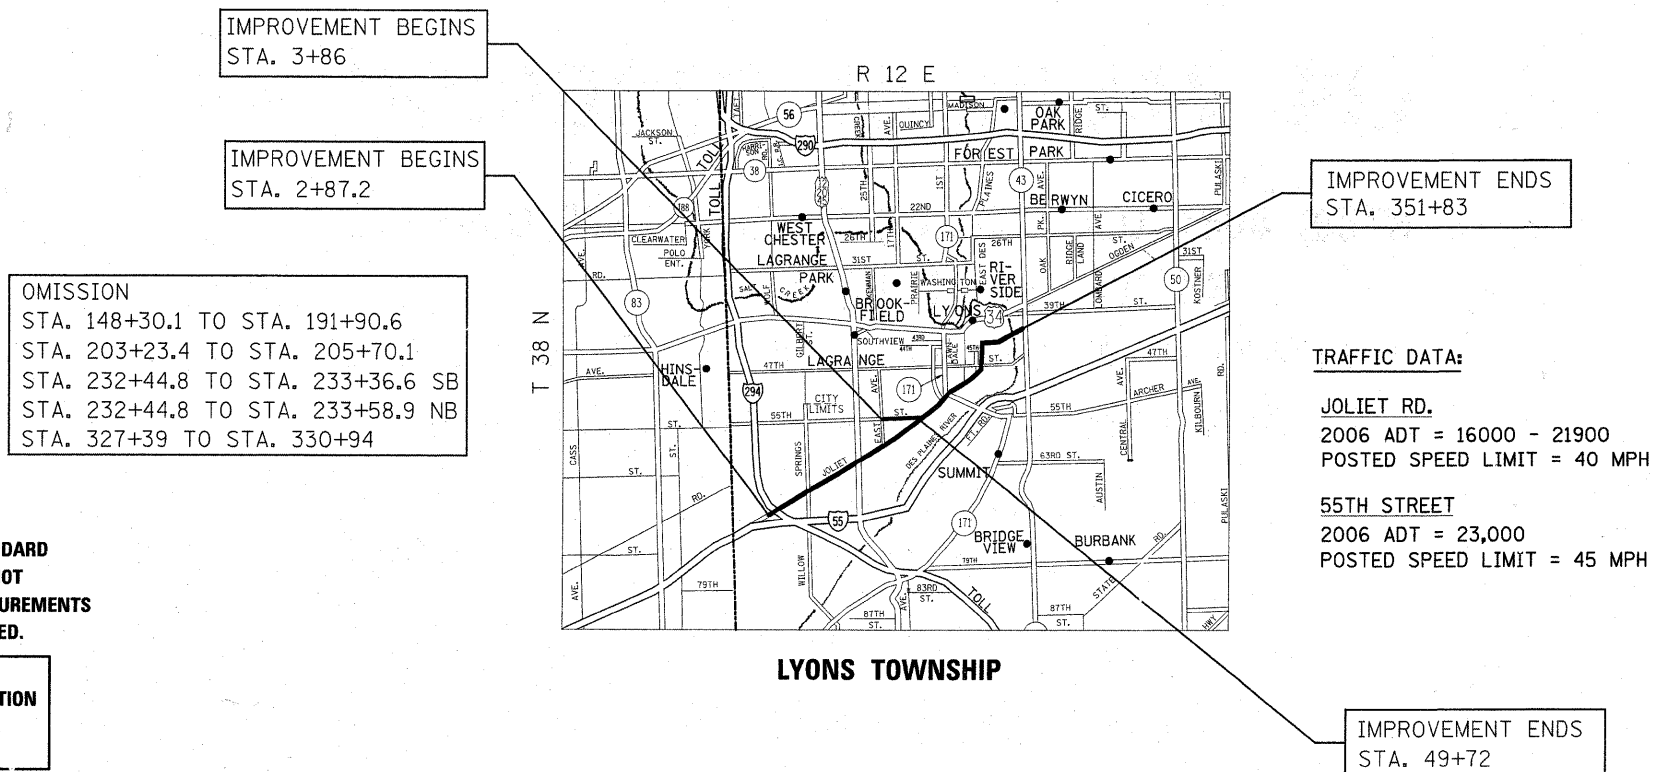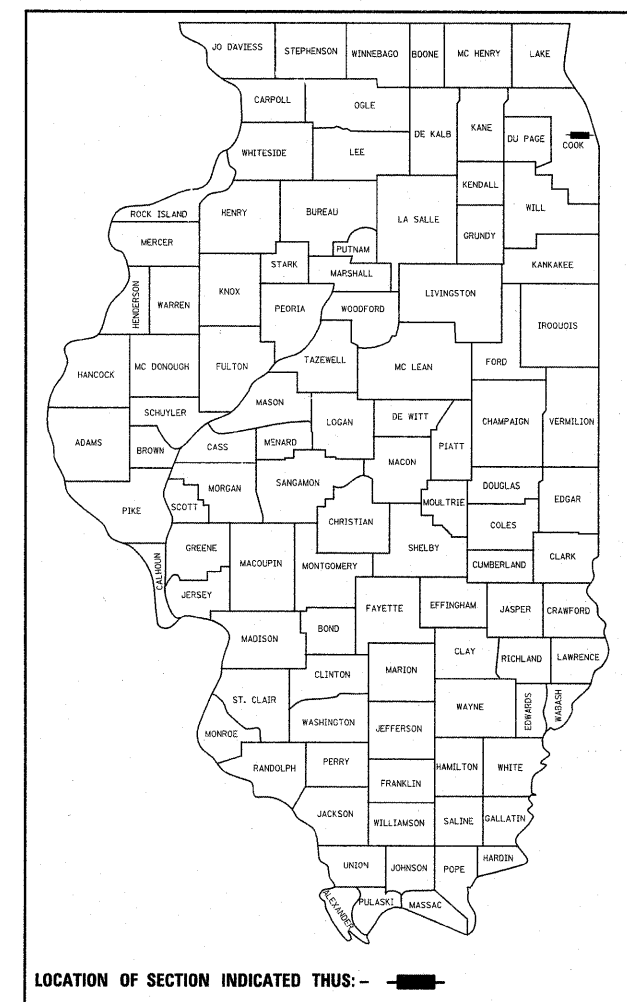

OMISSION
 STA. 148+30.1 TO STA. 191+90.6
 STA. 203+23.4 TO STA. 205+70.1
 STA. 232+44.8 TO STA. 233+36.6 SB
 STA. 232+44.8 TO STA. 233+58.9 NB
 STA. 327+39 TO STA. 330+94

FULL SIZE PLANS HAVE BEEN PREPARED USING STANDARD ENGINEERING SCALES. REDUCED SIZED PLANS WILL NOT CONFORM TO STANDARD SCALES. IN MAKING MEASUREMENTS ON REDUCED PLANS, THE ABOVE SCALES MAY BE USED.

J.U.L.I.E.
 JOINT UTILITY LOCATION INFORMATION FOR EXCAVATION
 1-800-892-0123
 OR 811

PROJECT ENGINEER KARI SMITH (847) 705-4437
PROJECT MANAGER KEN ENG

JOLIET RD.: GROSS LENGTH OF IMPROVEMENT = 34895.8 LINEAL FEET = 6.60 MILES
NET LENGTH OF IMPROVEMENT = 29819.5 LINEAL FEET = 5.65 MILES
55TH ST.: GROSS & NET LENGTH OF IMPROVEMENT = 4586 LINEAL FEET = 0.87 MILES

CONTRACT NO. 60142

**STATE OF ILLINOIS
DEPARTMENT OF TRANSPORTATION
DIVISION OF HIGHWAYS**

SUBMITTED December 4, 2009

Diane M. O'Keefe
 DEPUTY DIRECTOR OF HIGHWAYS, REGION ENGINEER

January 29 2010
Scott E. Stitt P.E.
 REGIONAL ENGINEER OF DESIGN AND ENVIRONMENT

January 29 2010
Christine M. Reed
 DIRECTOR OF HIGHWAYS, CHIEF ENGINEER

**PRINTED BY THE AUTHORITY
OF THE STATE OF ILLINOIS**