


TRAFFIC SIGNAL LEGEND

	PROPOSED	EXISTING
DETECTOR LOOP		
SIGNAL HEAD		
G.S. CONDUIT IN TRENCH OR PUSHED		
SIGNAL HEAD WITH BACKPLATE		
RACEWAY FOR MAGNETIC DETECTOR, TYPE I OR II		
VEHICLE DETECTOR, NON-COMPENSATED MAGNETIC TYPE		

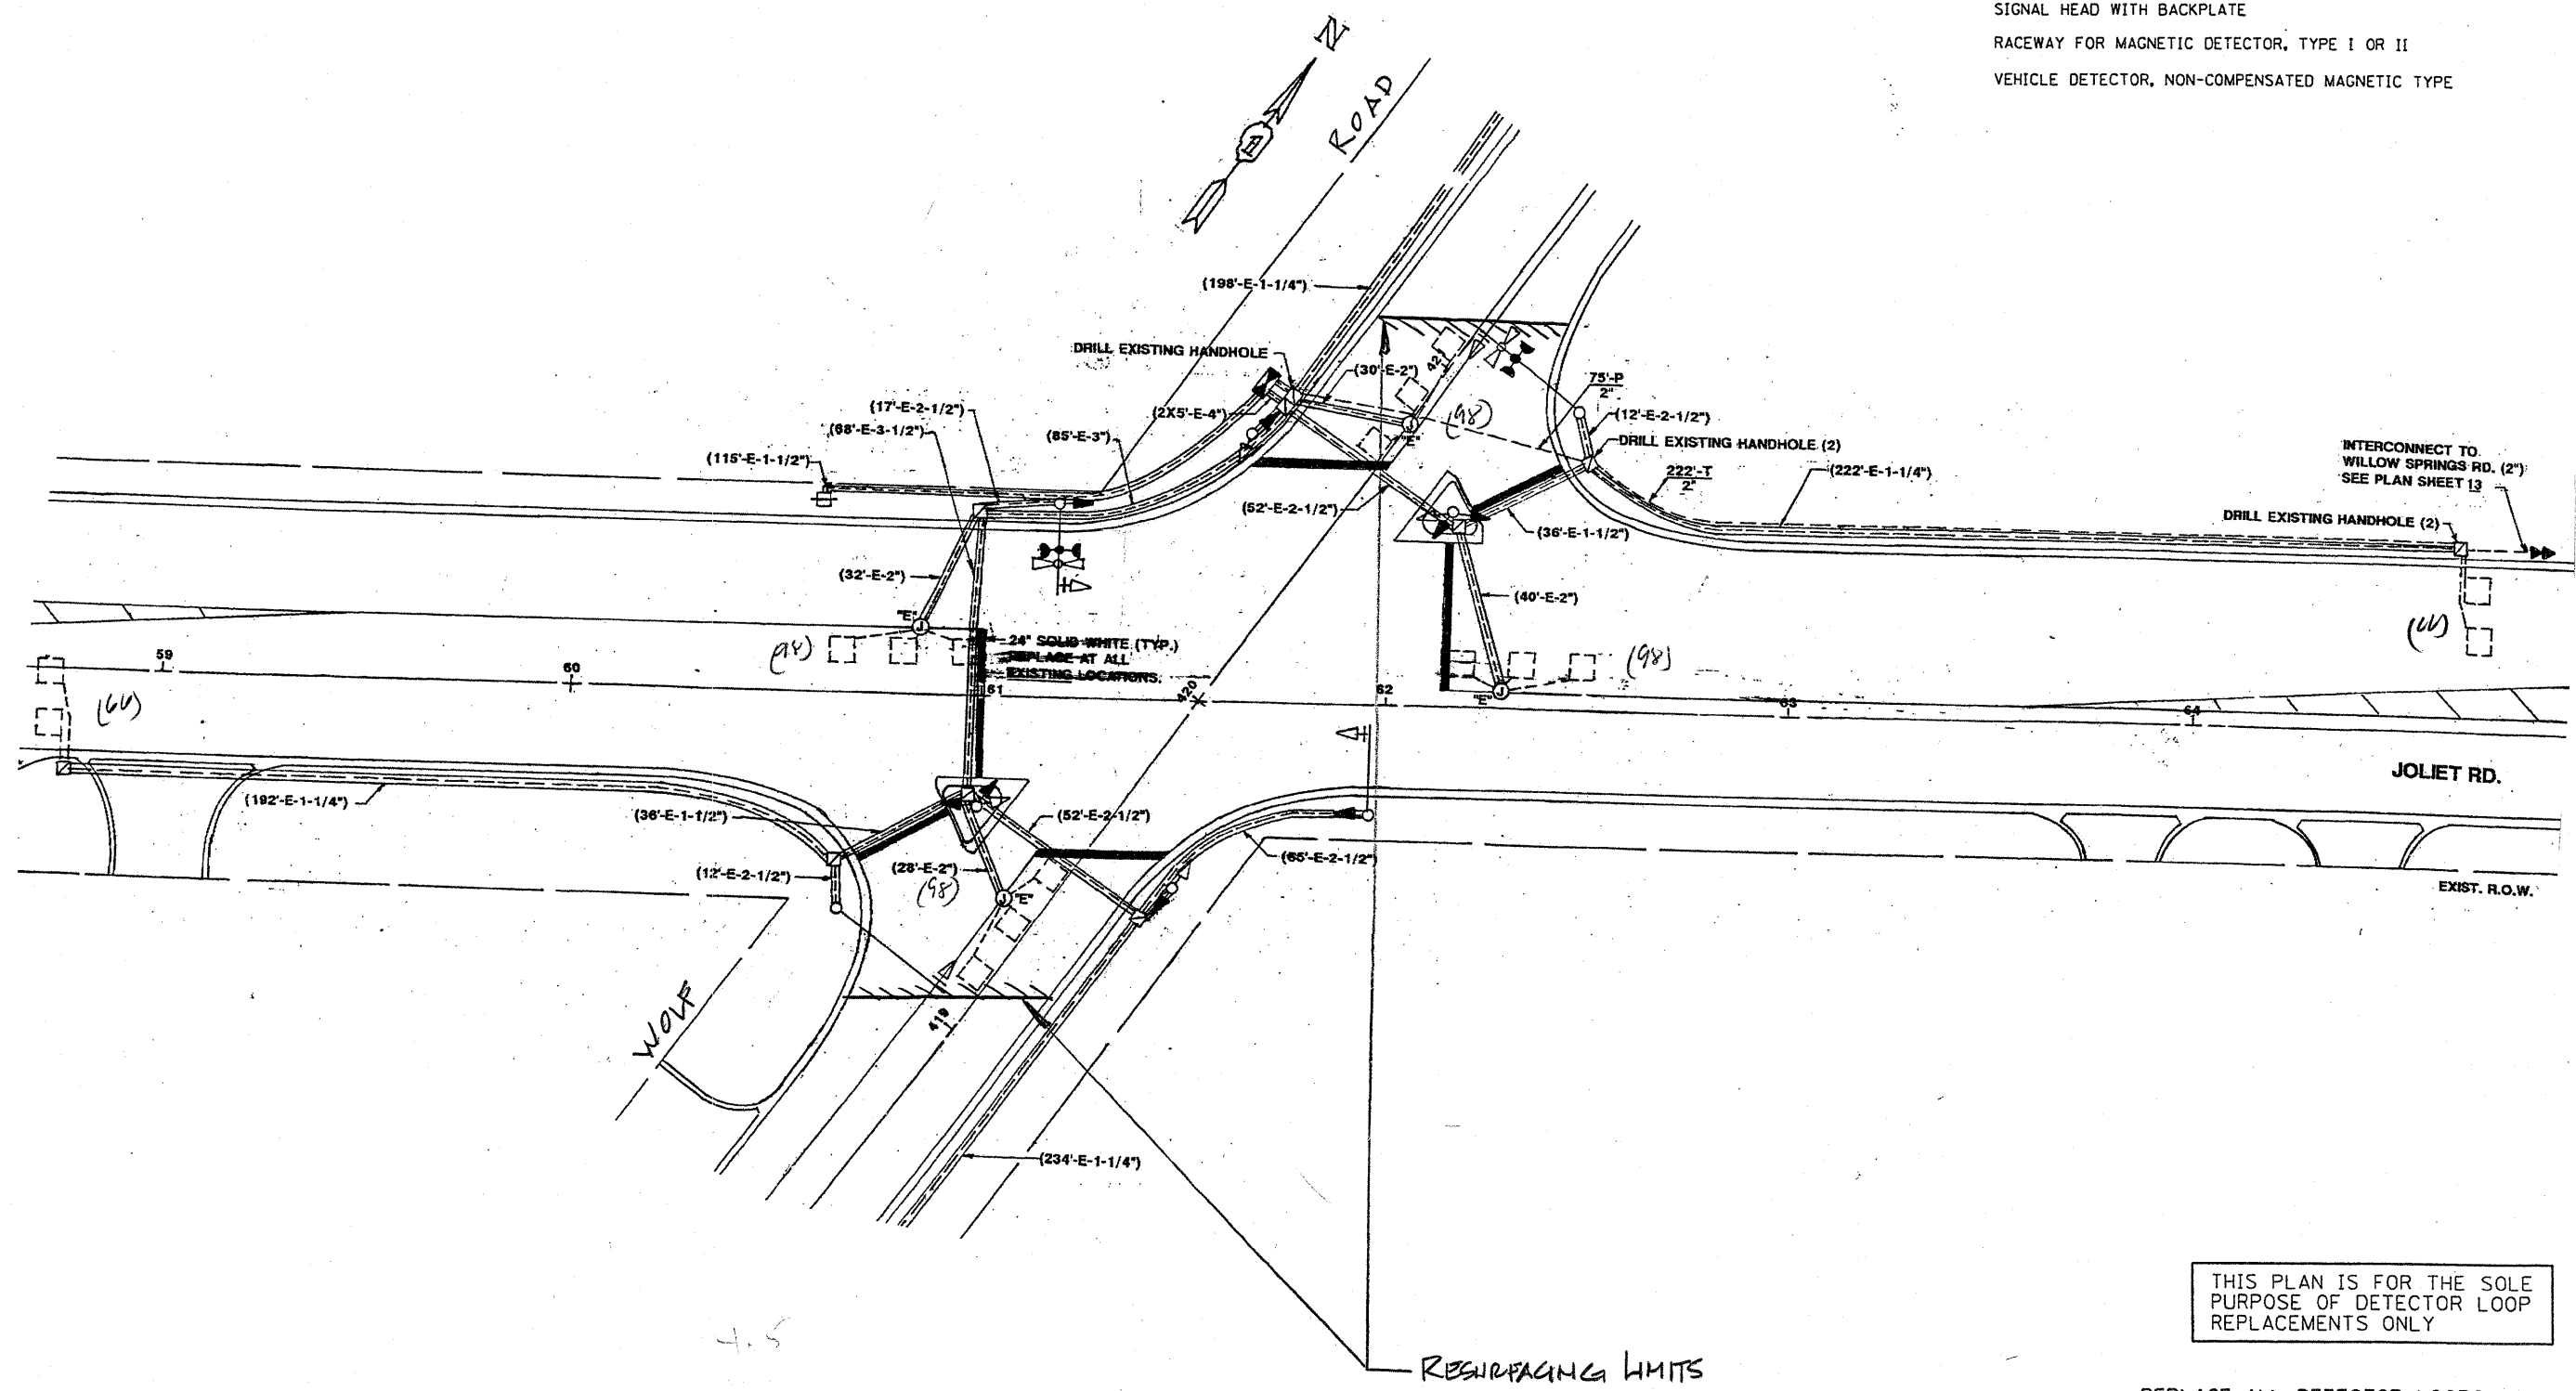

THIS PLAN IS FOR THE SOLE PURPOSE OF DETECTOR LOOP REPLACEMENTS ONLY

REPLACE ALL DETECTOR LOOPS AS SHOWN (WITHIN THE RESURFACING LIMITS)

CODE	QUANTITY	UNIT	ITEM
86600600	524	FOOT	DETECTOR LOOP, REPLACEMENT

FILE NAME =	USER NAME = kenthphxaybc	DESIGNED - BCK	REVISED -
c:\pwork\pwork\DOT\KANTHAPHIXAYBC\081126	4\traffic\legend.v7.dgn	DRAWN - BCK	REVISED -
	PLOT SCALE = 3/4\"/>		
	PLOT DATE = 4/3/2009	CHECKED - DAD	REVISED -
		DATE -	REVISED -

STATE OF ILLINOIS
DEPARTMENT OF TRANSPORTATION

DISTRICT ONE - DETECTOR LOOP REPLACEMENT
JOLIET ROAD @ WOLF RD.

SCALE: NONE	SHEET NO. OF SHEETS	STA. TO STA.	FALL RTE.	SECTION	COUNTY	TOTAL SHEETS	SHEET NO.
			* 2009-131RS		COOK	51	22
			FED. ROAD DIST. NO.	ILLINOIS FED. AID PROJECT	CONTRACT NO. 60142		