


**LEGEND:**

- TRAFFIC DRUM WITH STEADY BURN LIGHT
- ▬ TEMPORARY CONCRETE BARRIER
- ▨ IMPACT ATTENUATOR, TEMPORARY, TEST LEVEL 3, NON-REDIRECTIVE, WIDE
- ➔ DIRECTION OF TRAFFIC
- ▩ WORK ZONE

**NOTE:**

PLACE TRAFFIC DRUMS AT 50' CENTERS.

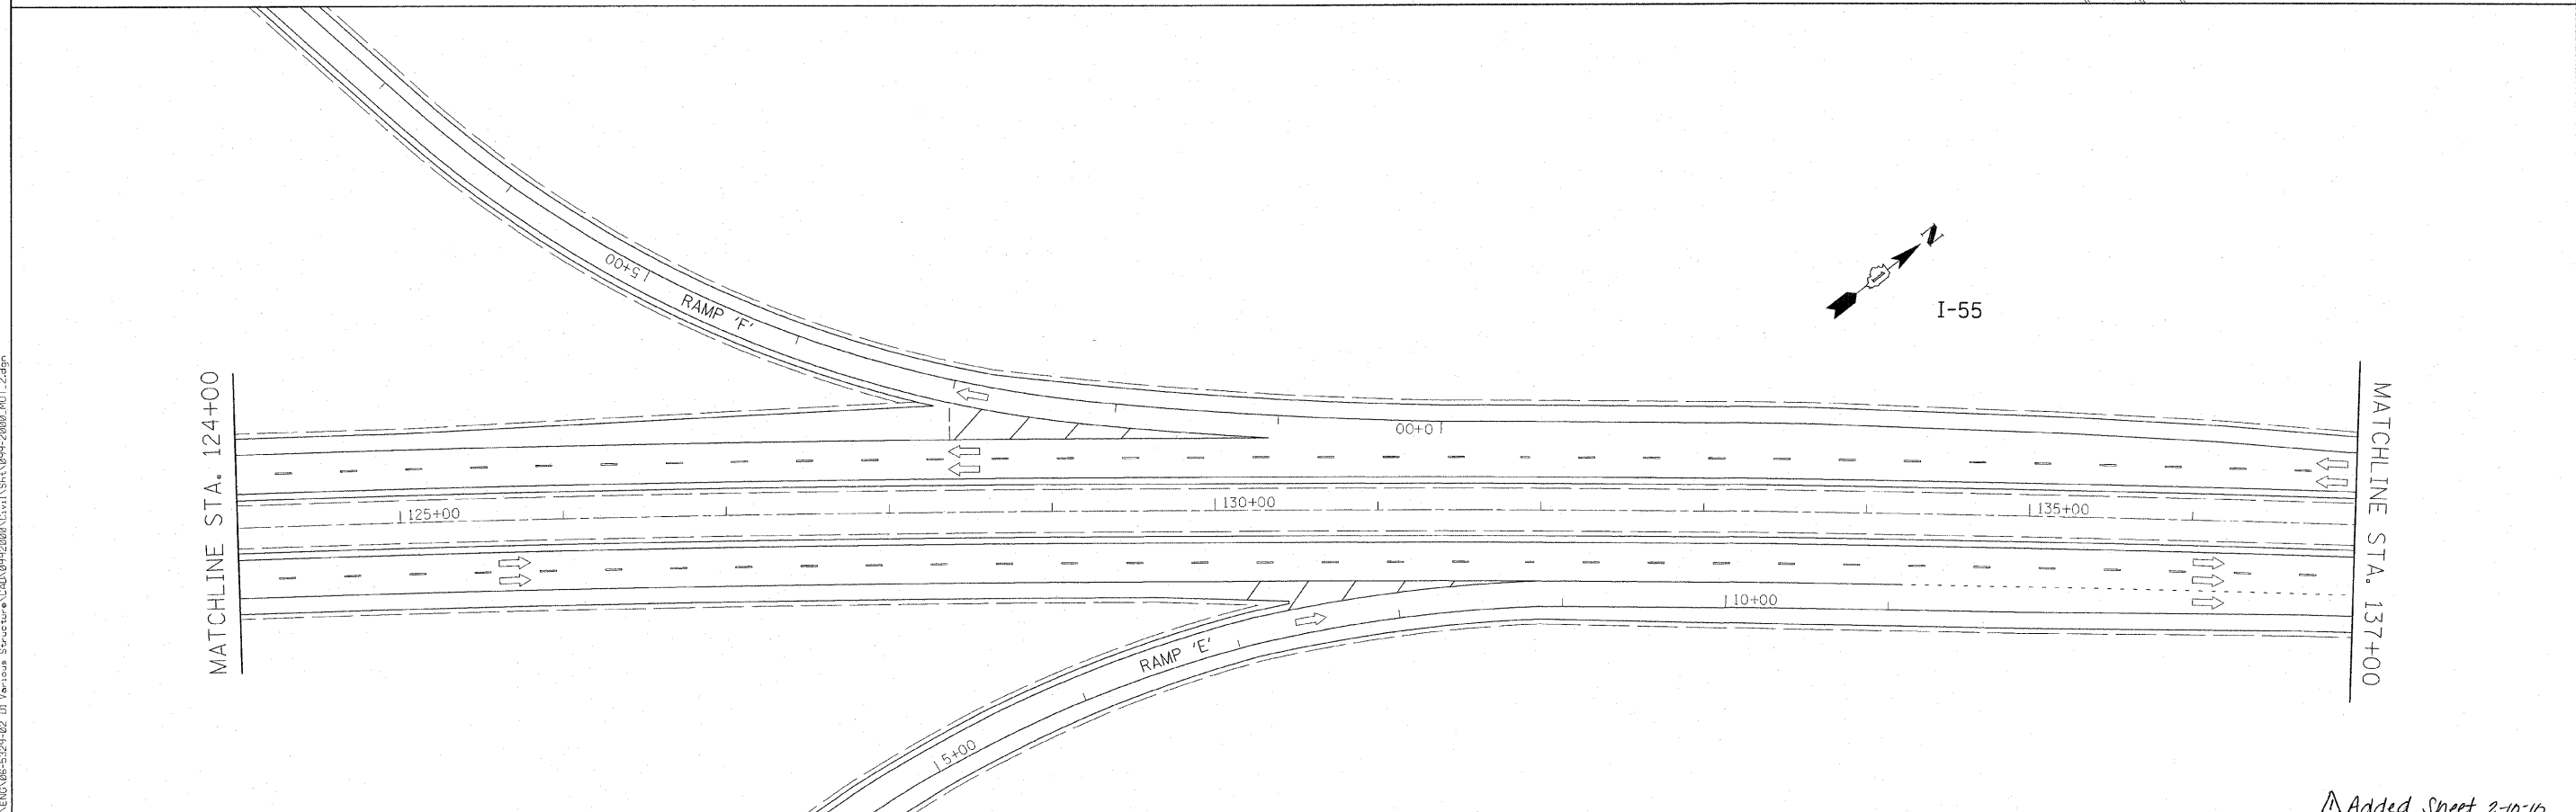

FILE NAME = G:\ENR\08-5329-02-01\Structure\Structure\CD\099-2000\CD\1\Sheet\099-2000\_MOT\_2.dgn



USER NAME = #USER#	DESIGNED - KAC	REVISED -
DRAWN - JNH	CHECKED - KAC	REVISED -
PLOT SCALE = #SCALE#	DATE - 02/08/2010	REVISED -
PLOT DATE = 2/8/2010		

**STATE OF ILLINOIS  
DEPARTMENT OF TRANSPORTATION**

<b>MAINTENANCE OF TRAFFIC STRUCTURE NO. 099-2000 REPAIR</b>		
SCALE: 1" = 50'	SHEET NO. ___ OF ___ SHEETS	STA. 111+00 TO STA. 137+00

F.A.I. RTE.	SECTION	COUNTY	TOTAL SHEETS	SHEET NO.
55	99(1+2) 2s-11	WILL	45	9C
CONTRACT NO. 60T53			ILLINOIS FED. AID PROJECT	

*Added Sheet 2-10-16*