


SYMBOL	LEGEND
	INDUCTION LOOP
	ROUND INDUCTION LOOP
	TSC CABINET
	TELEPHONE SERVICE
	SERVICE INSTALLATION
	JUNCTION BOX
	HEAVY DUTY HAND HOLE
	POLYETHYLENE DUCT
	GALVANIZED STEEL CONDUIT
(E)	EXISTING
(P)	PROPOSED
(I)	INSTALL
(R)	REMOVE

50
 41 20.590 N
 88 11.507 W

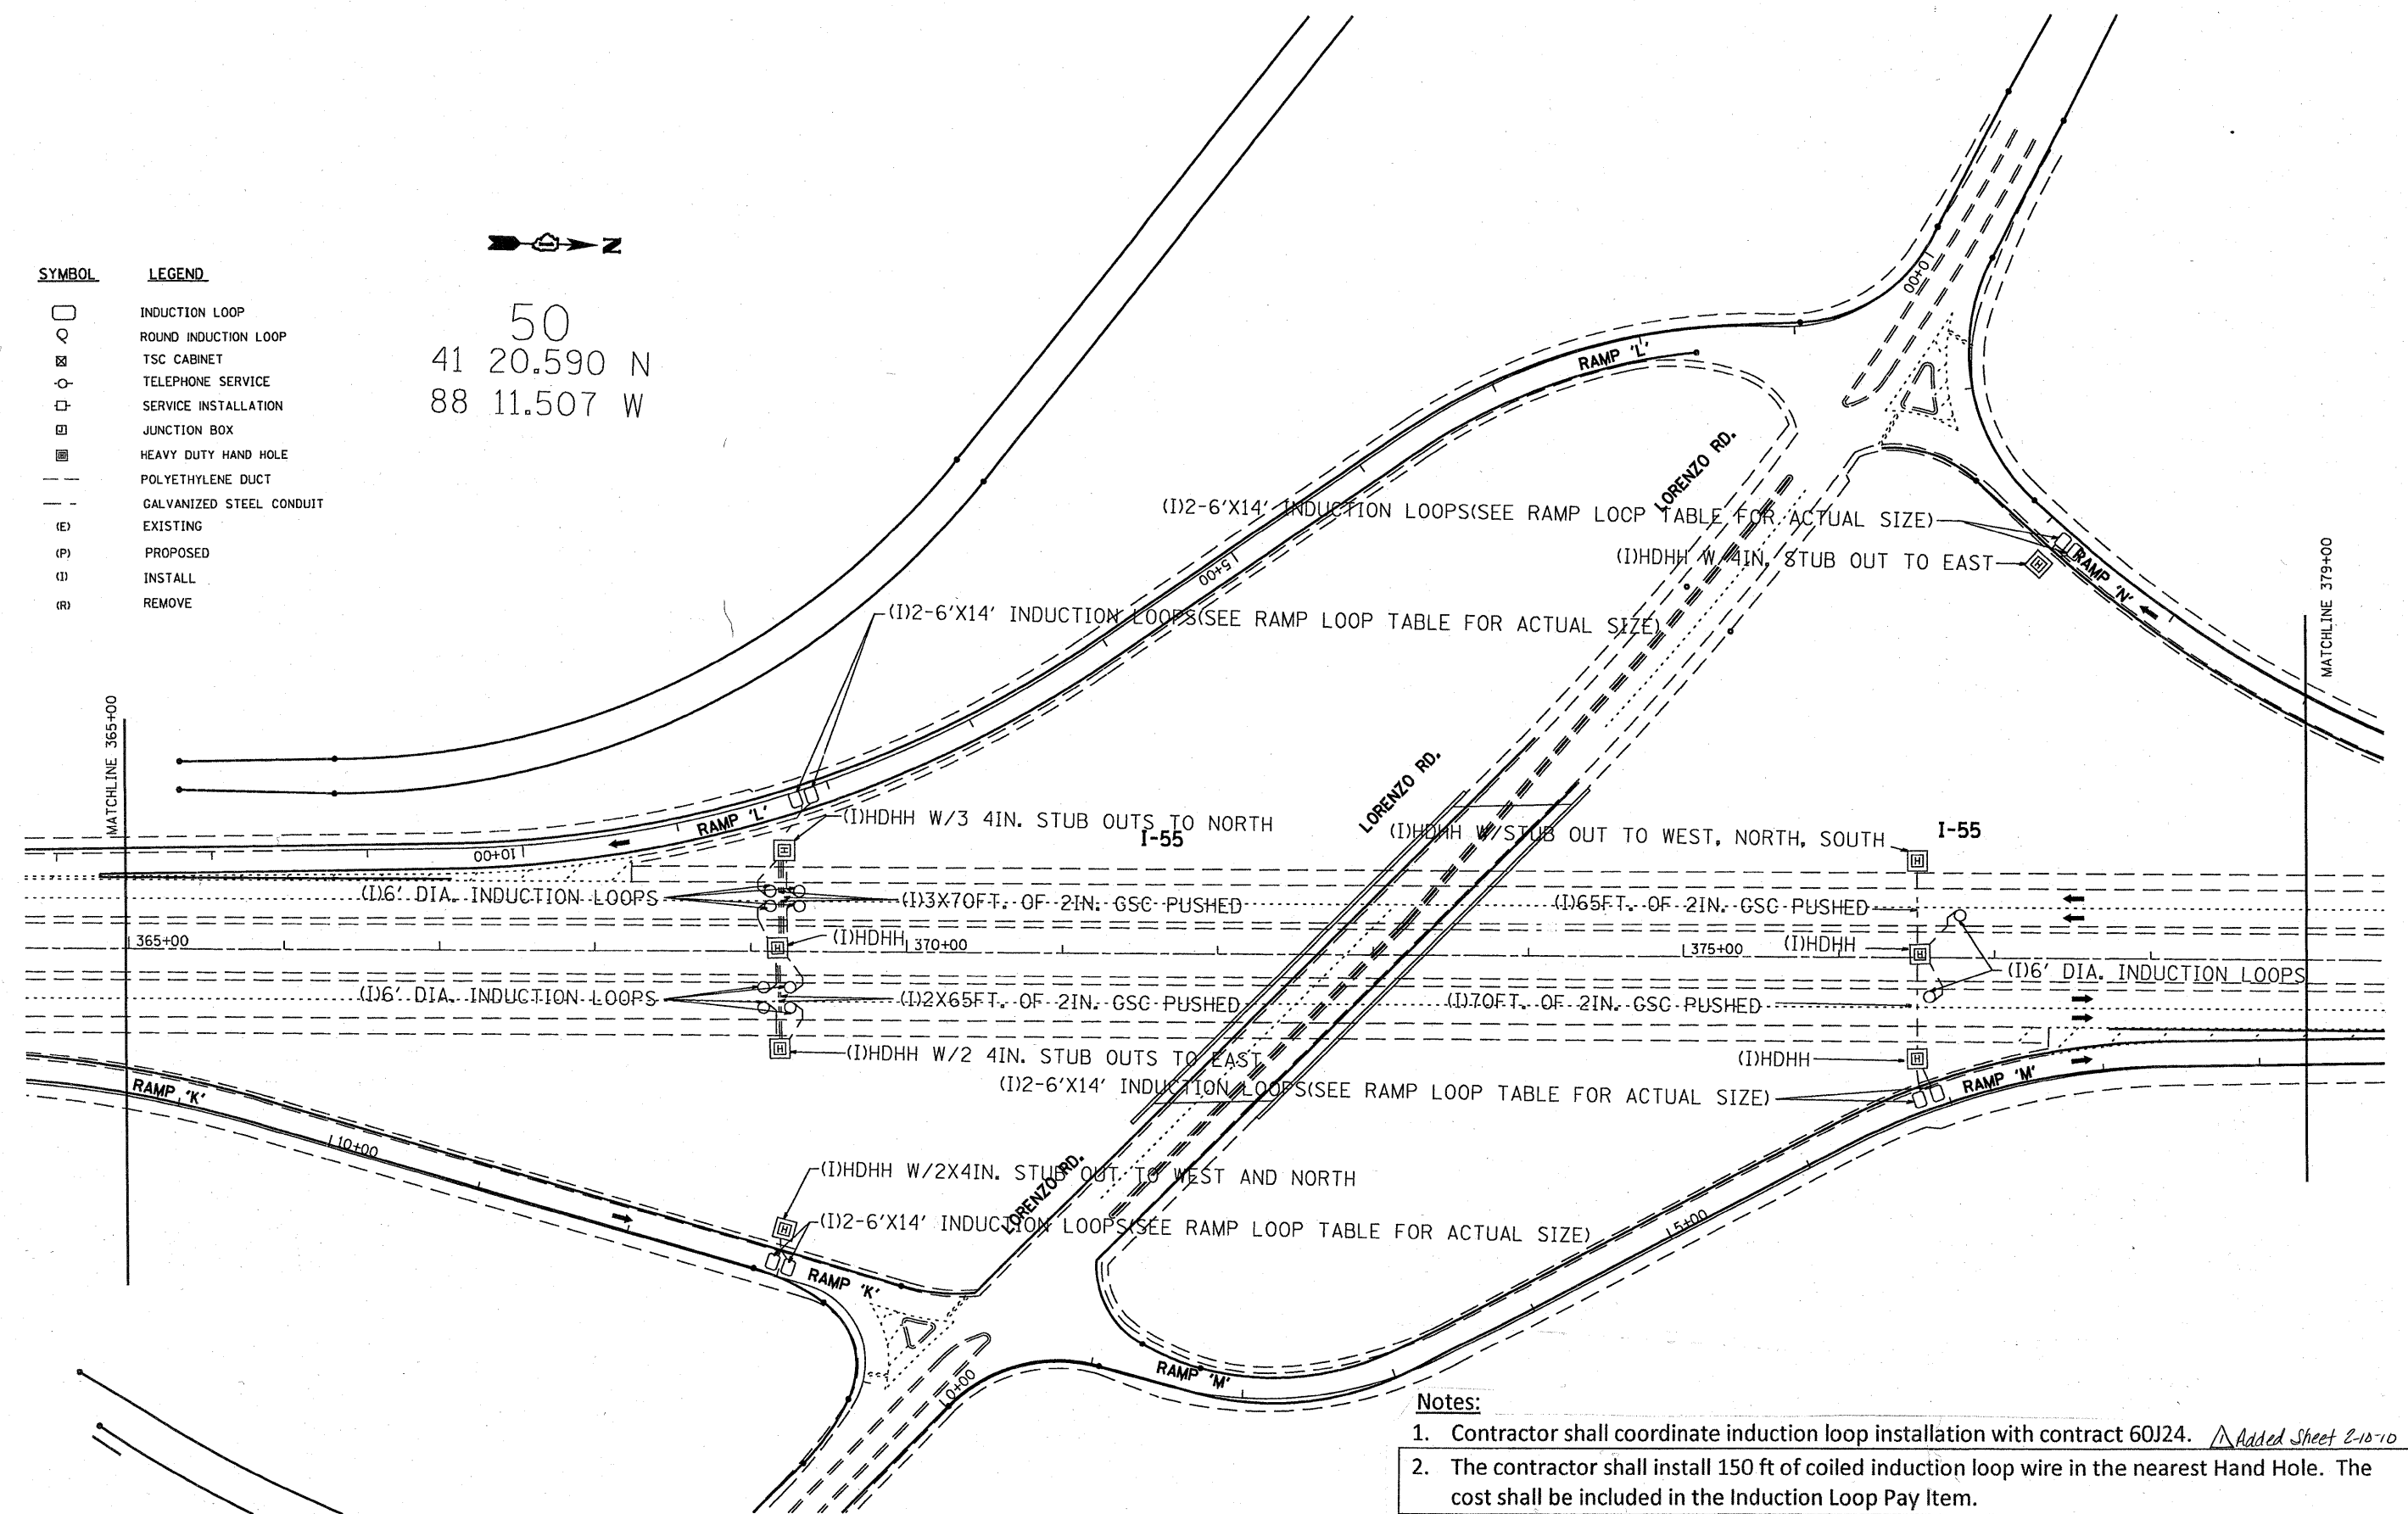

- Notes:**
1. Contractor shall coordinate induction loop installation with contract 60J24. *Added Sheet 2-10-10*
 2. The contractor shall install 150 ft of coiled induction loop wire in the nearest Hand Hole. The cost shall be included in the Induction Loop Pay Item.

FILE NAME = C:\ndf06810\TSCSHEETS.dgn	USER NAME = mezeg	DESIGNED - J.G.	REVISED -	STATE OF ILLINOIS DEPARTMENT OF TRANSPORTATION	TRAFFIC SYSTEMS CENTER LORENZO RD. LOOP INSTALLATION		F.A.I. RTE. 53	SECTION 99(1+2)RS-11	COUNTY Will	TOTAL SHEETS 45	SHEET NO. 34A	
	PLOT SCALE = 100.0041' / IN.	DRAWN - G.M.	REVISED -		SCALE:	SHEET NO. OF SHEETS	STA. TO STA.	CONTRACT NO. 60J24				
	PLOT DATE = 2/9/2010	CHECKED - J.G.	REVISED -		ILLINOIS FED. AID PROJECT							
		DATE - 02/08/2010	REVISED -									