


SHOULDER LOOP LEAD-IN
TRANSITION DETAIL

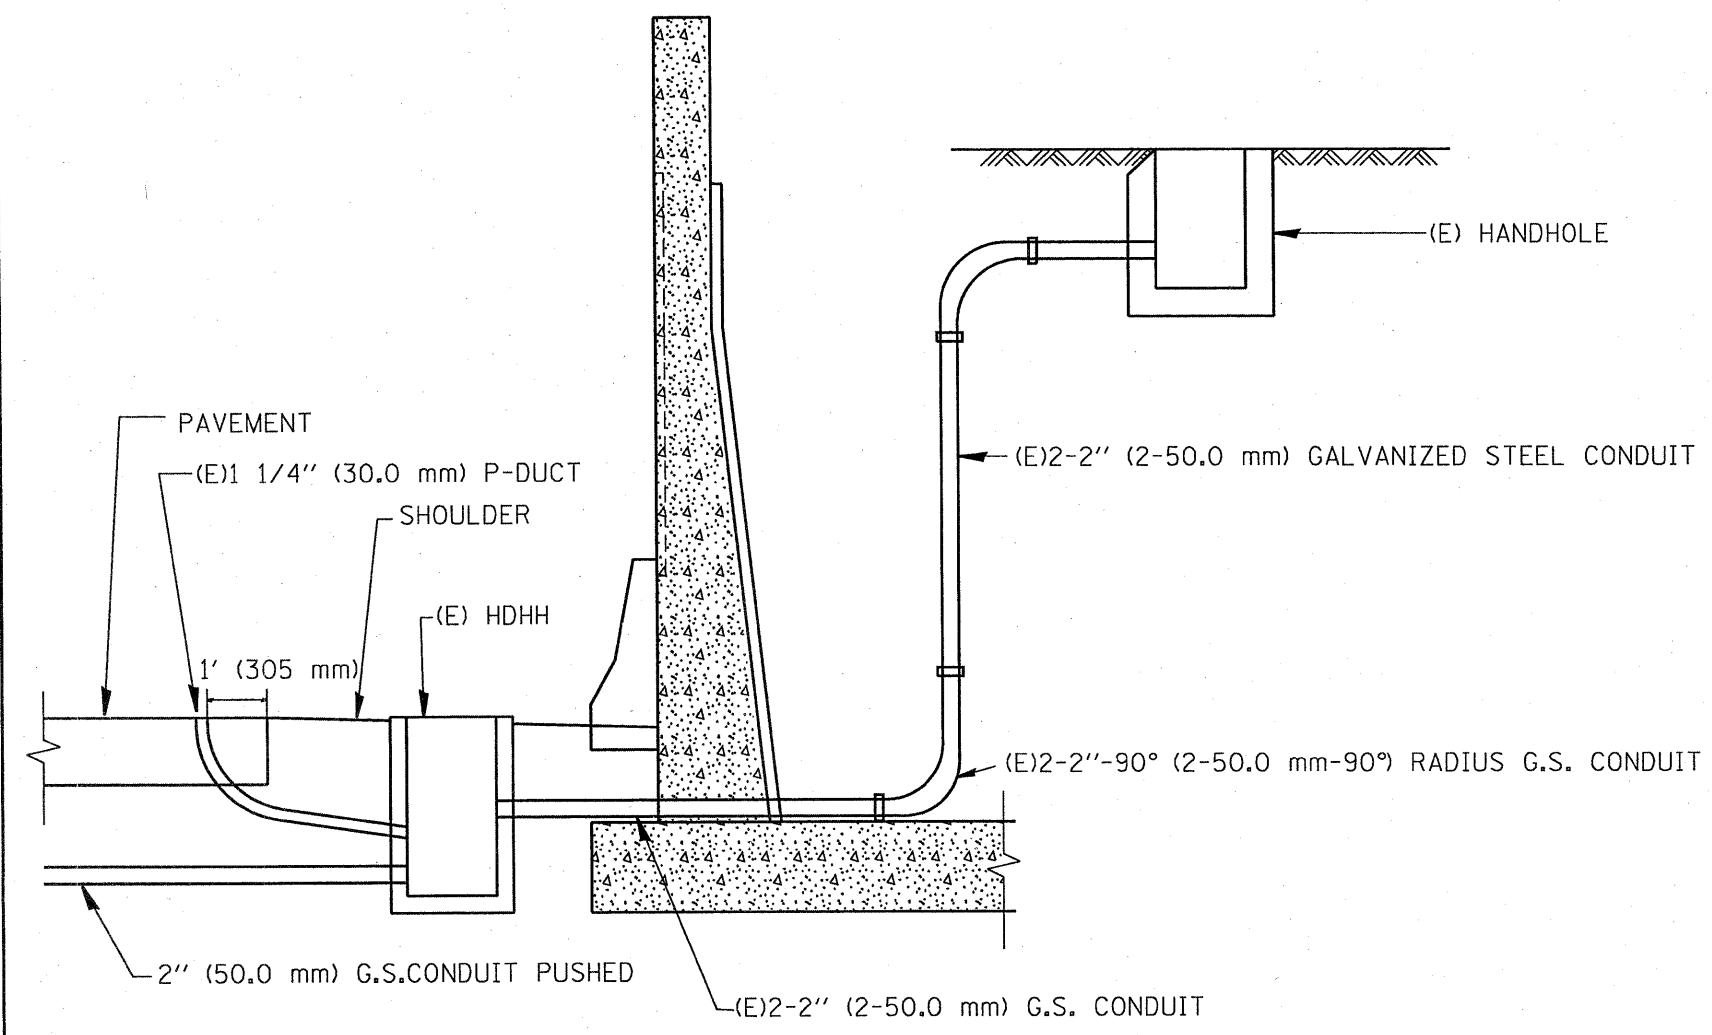

FILE NAME = C:\d106010\155TCTYP.dgn	USER NAME = meazg	DESIGNED - R.L.	REVISED - 6/94	STATE OF ILLINOIS DEPARTMENT OF TRANSPORTATION TRAFFIC SYSTEMS CENTER	TYPICAL INDUCTION LOOP LEAD-IN TRANSITION DIAGRAMS			F.A.1 RTE.	SECTION	COUNTY	TOTAL SHEETS	SHEET NO.
	PLOT SCALE = 100.0000 / IN.	DRAWN - G.M.	REVISED - 11/95					55	99(1+2)RS-11	Will	45	346
PLOT DATE = 2/8/2010	CHECKED - R.L.	REVISED - 05/96	SCALE: NONE		SHEET NO.	OF SHEETS	STA.	TO STA.	CONTRACT NO. 60IS3			
	DATE - 6-22-94	REVISED - 10/96	FED. ROAD DIST. NO. [ILLINOIS] FED. AID PROJECT									

Added Sheet 2-10-10