


EXIST. CURVE E_I55-8
 PI STA. = 211+02.12
 $\Delta = 9^\circ 12' 37''$ (RT)
 $D = 0^\circ 16' 28''$
 $R = 20,884.34'$
 $T = 1,682.18'$
 $L = 3,357.12'$
 $E = 67.64'$
 $e = \text{-----}$
 $T.R. = \text{-----}$
 $S.E. \text{ RUN} = \text{-----}$
 $P.C. \text{ STA.} = 194+19.94$
 $P.T. \text{ STA.} = 227+77.06$

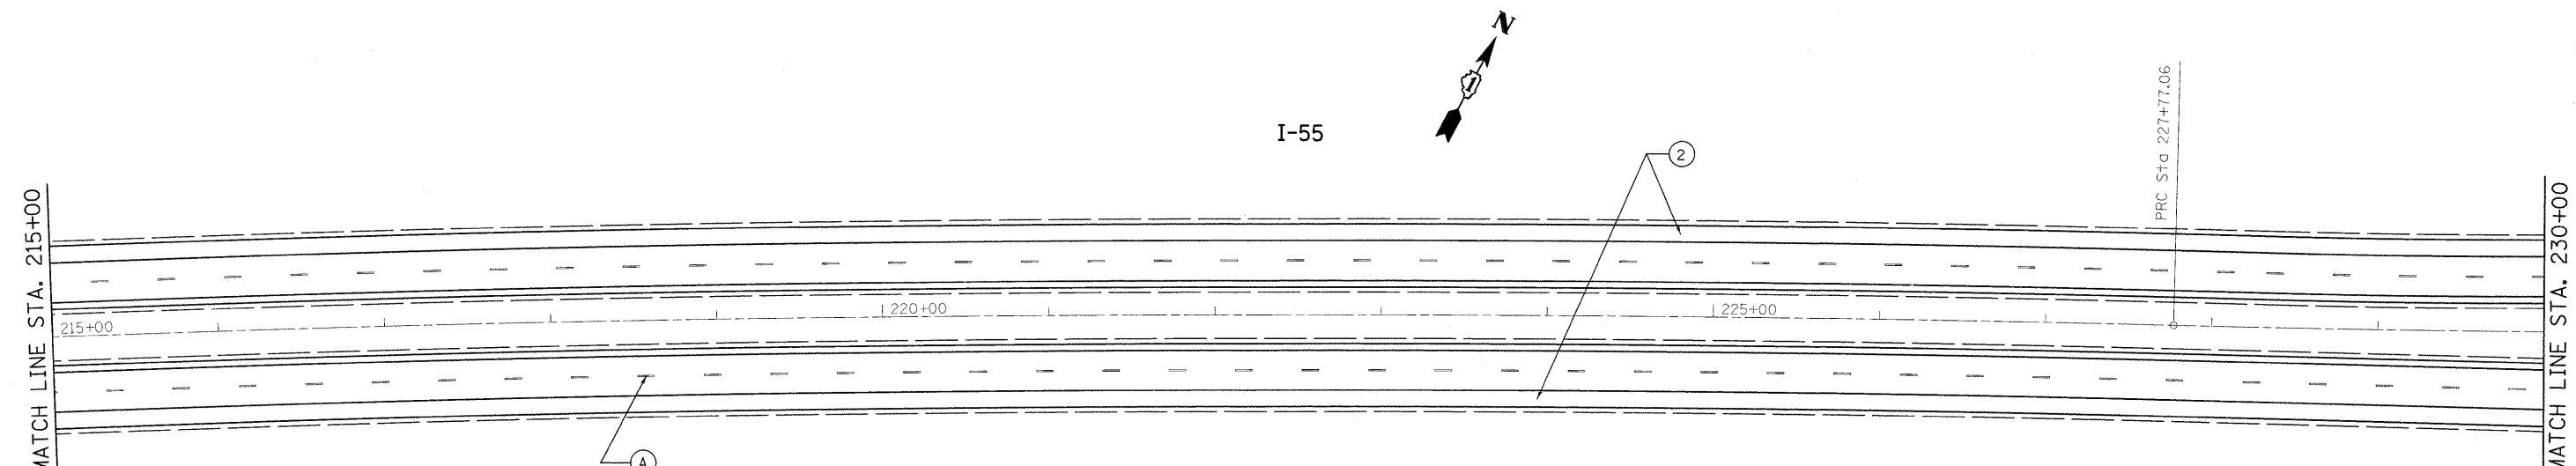

- ① PROP. HOT-MIX ASPHALT SURFACE REMOVAL, 4"
 PROP. POLYMERIZED HMA SURFACE COURSE, SMA, N80, 2"
 PROP. POLYMERIZED HMA BINDER COURSE, SMA, N80, 2"
- ② PROP. HOT-MIX ASPHALT SURFACE REMOVAL, 4"
 PROP. HMA SURFACE COURSE, MIX. "D", N70, 1 1/2"
 PROP. HMA BINDER COURSE, IL-19, N70, 2 1/2"
- ③ PROP. HOT-MIX ASPHALT SURFACE REMOVAL, 2 1/4"
 PROP. HMA SURFACE COURSE, MIX. "D", N70, 1 1/2"
 PROP. POLY. LEVELING BINDER, IL-4.75, N50, 3/4"
- (A) PROP. PREFORMED PLASTIC PAVEMENT MARKING, TYPE B-INLAID-LINE 5" (TYP.)
- (B) PROP. THERMOPLASTIC PAVEMENT MARKING-LINE 4", WHITE (TYP.)
- (C) PROP. THERMOPLASTIC PAVEMENT MARKING-LINE 4", YELLOW (TYP.)
- (D) PROP. THERMOPLASTIC PAVEMENT MARKING-LINE 8", WHITE (TYP.)
- (E) PROP. THERMOPLASTIC PAVEMENT MARKING-LINE 12", WHITE (TYP.)

FILE NAME = c:\pwwork\pwwid\TABEBAWA\d0159692\sh-t	USER NAME = abobawa blan.dgn	DESIGNED - DRAWN -	REVISED - REVISED -	STATE OF ILLINOIS DEPARTMENT OF TRANSPORTATION	IL. ROUTE 55 GRUNDY COUNTY LINE TO KANKAKEE RIVER		F.A.I RTE. 55	SECTION 99 (1&2) RS-11	COUNTY WILL	TOTAL SHEETS 45	SHEET NO. 19	
PLOT SCALE = 50.0000' / IN.		CHECKED -	REVISED -		SCALE:	SHEET NO. OF SHEETS	STA. TO STA.	CONTRACT NO. 60153				
PLOT DATE = 12/23/2009		DATE -	REVISED -		ILLINOIS FED. AID PROJECT							