


STATE OF ILLINOIS  
DEPARTMENT OF TRANSPORTATION

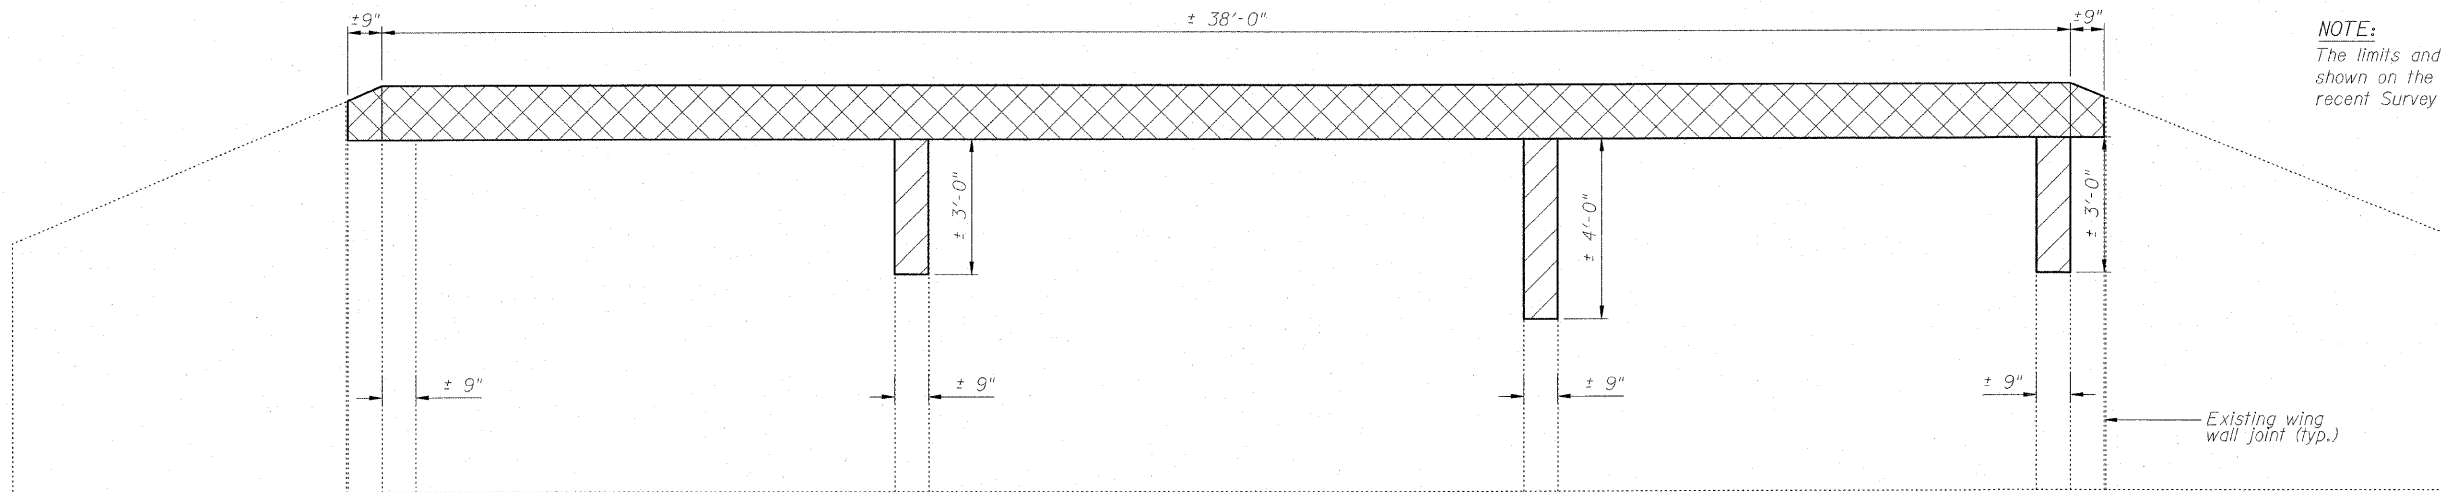

**NOTE:**  
The limits and locations of Structural Repair of Concrete shown on the Headwall Elevations are taken from the most recent Survey performed by the District in October 2009.


**WEST HEADWALL ELEVATION**  
(Looking East)

**BILL OF MATERIAL**

Item	Unit	Quantity
Structural Repair of Concrete (Depth Equal to or Less Than 5 In.)	Sq. Ft.	15.8

**LEGEND:**

	Structural Repair of Concrete (Depth Equal to or Less Than 5 In.)
	Concrete Removal Concrete Box Culverts

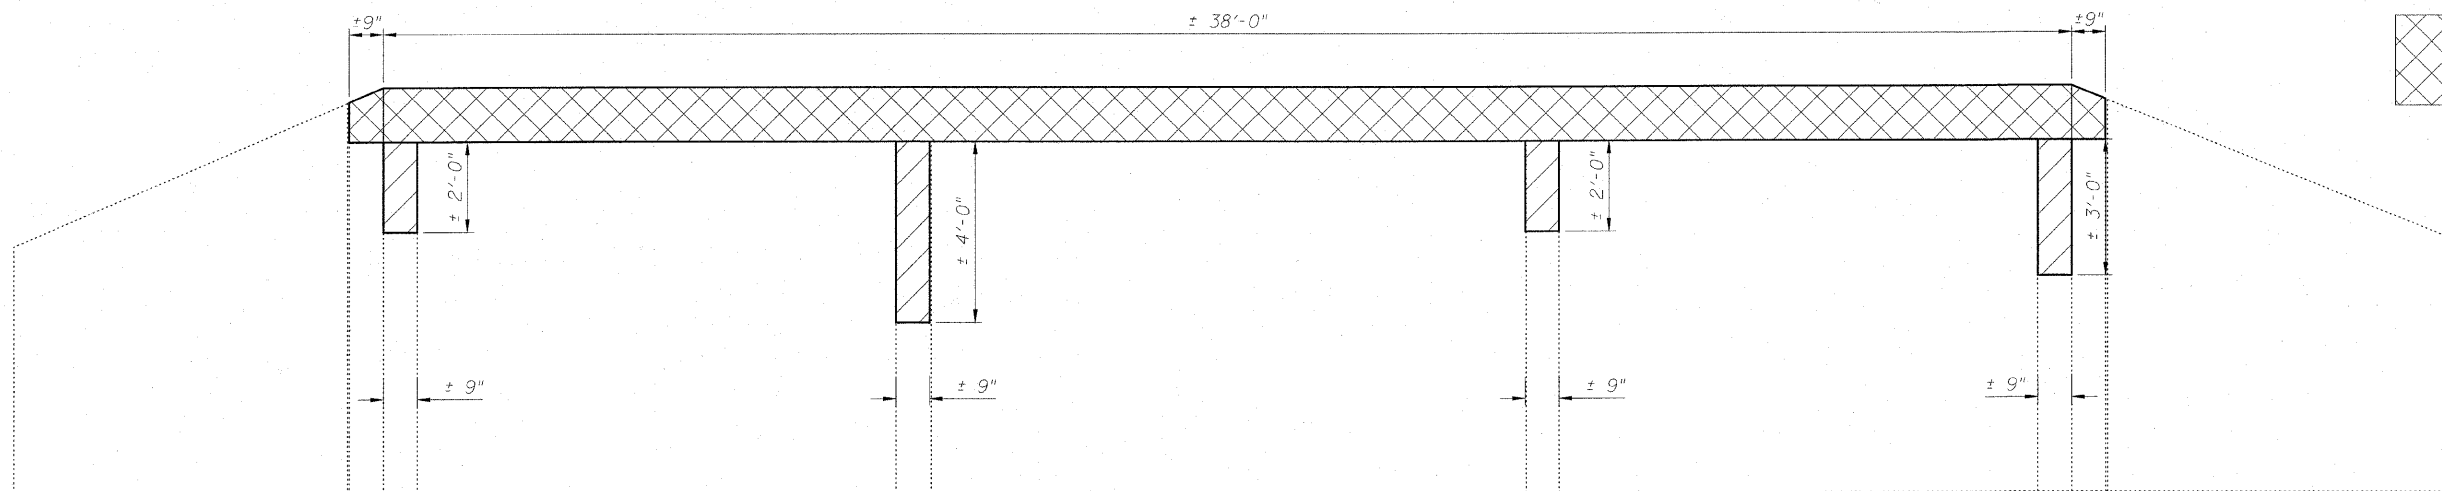

**EAST HEADWALL ELEVATION**  
(Looking West)

**CONCRETE REPAIRS**  
**STRUCTURE NO. 099-2000**

DESIGNED	BRT
CHECKED	BJM
DRAWN	JNH
CHECKED	BJM



**Wight & Company**  
2500 North Frontage Road, Darien, IL 60561  
630.969.7000 630.969.7979 fax  
Design Firm Registration 184-000451

SHEET NO. 3 3 SHEETS	F.A.I. RTE.	SECTION	COUNTY	TOTAL SHEETS	SHEET NO.
	55	99(1+2) RS-11	WILL	45	34
CONTRACT NO. 60153					
FED. ROAD DIST. NO. - ILLINOIS FED. AID PROJECT					