


WISCONSIN

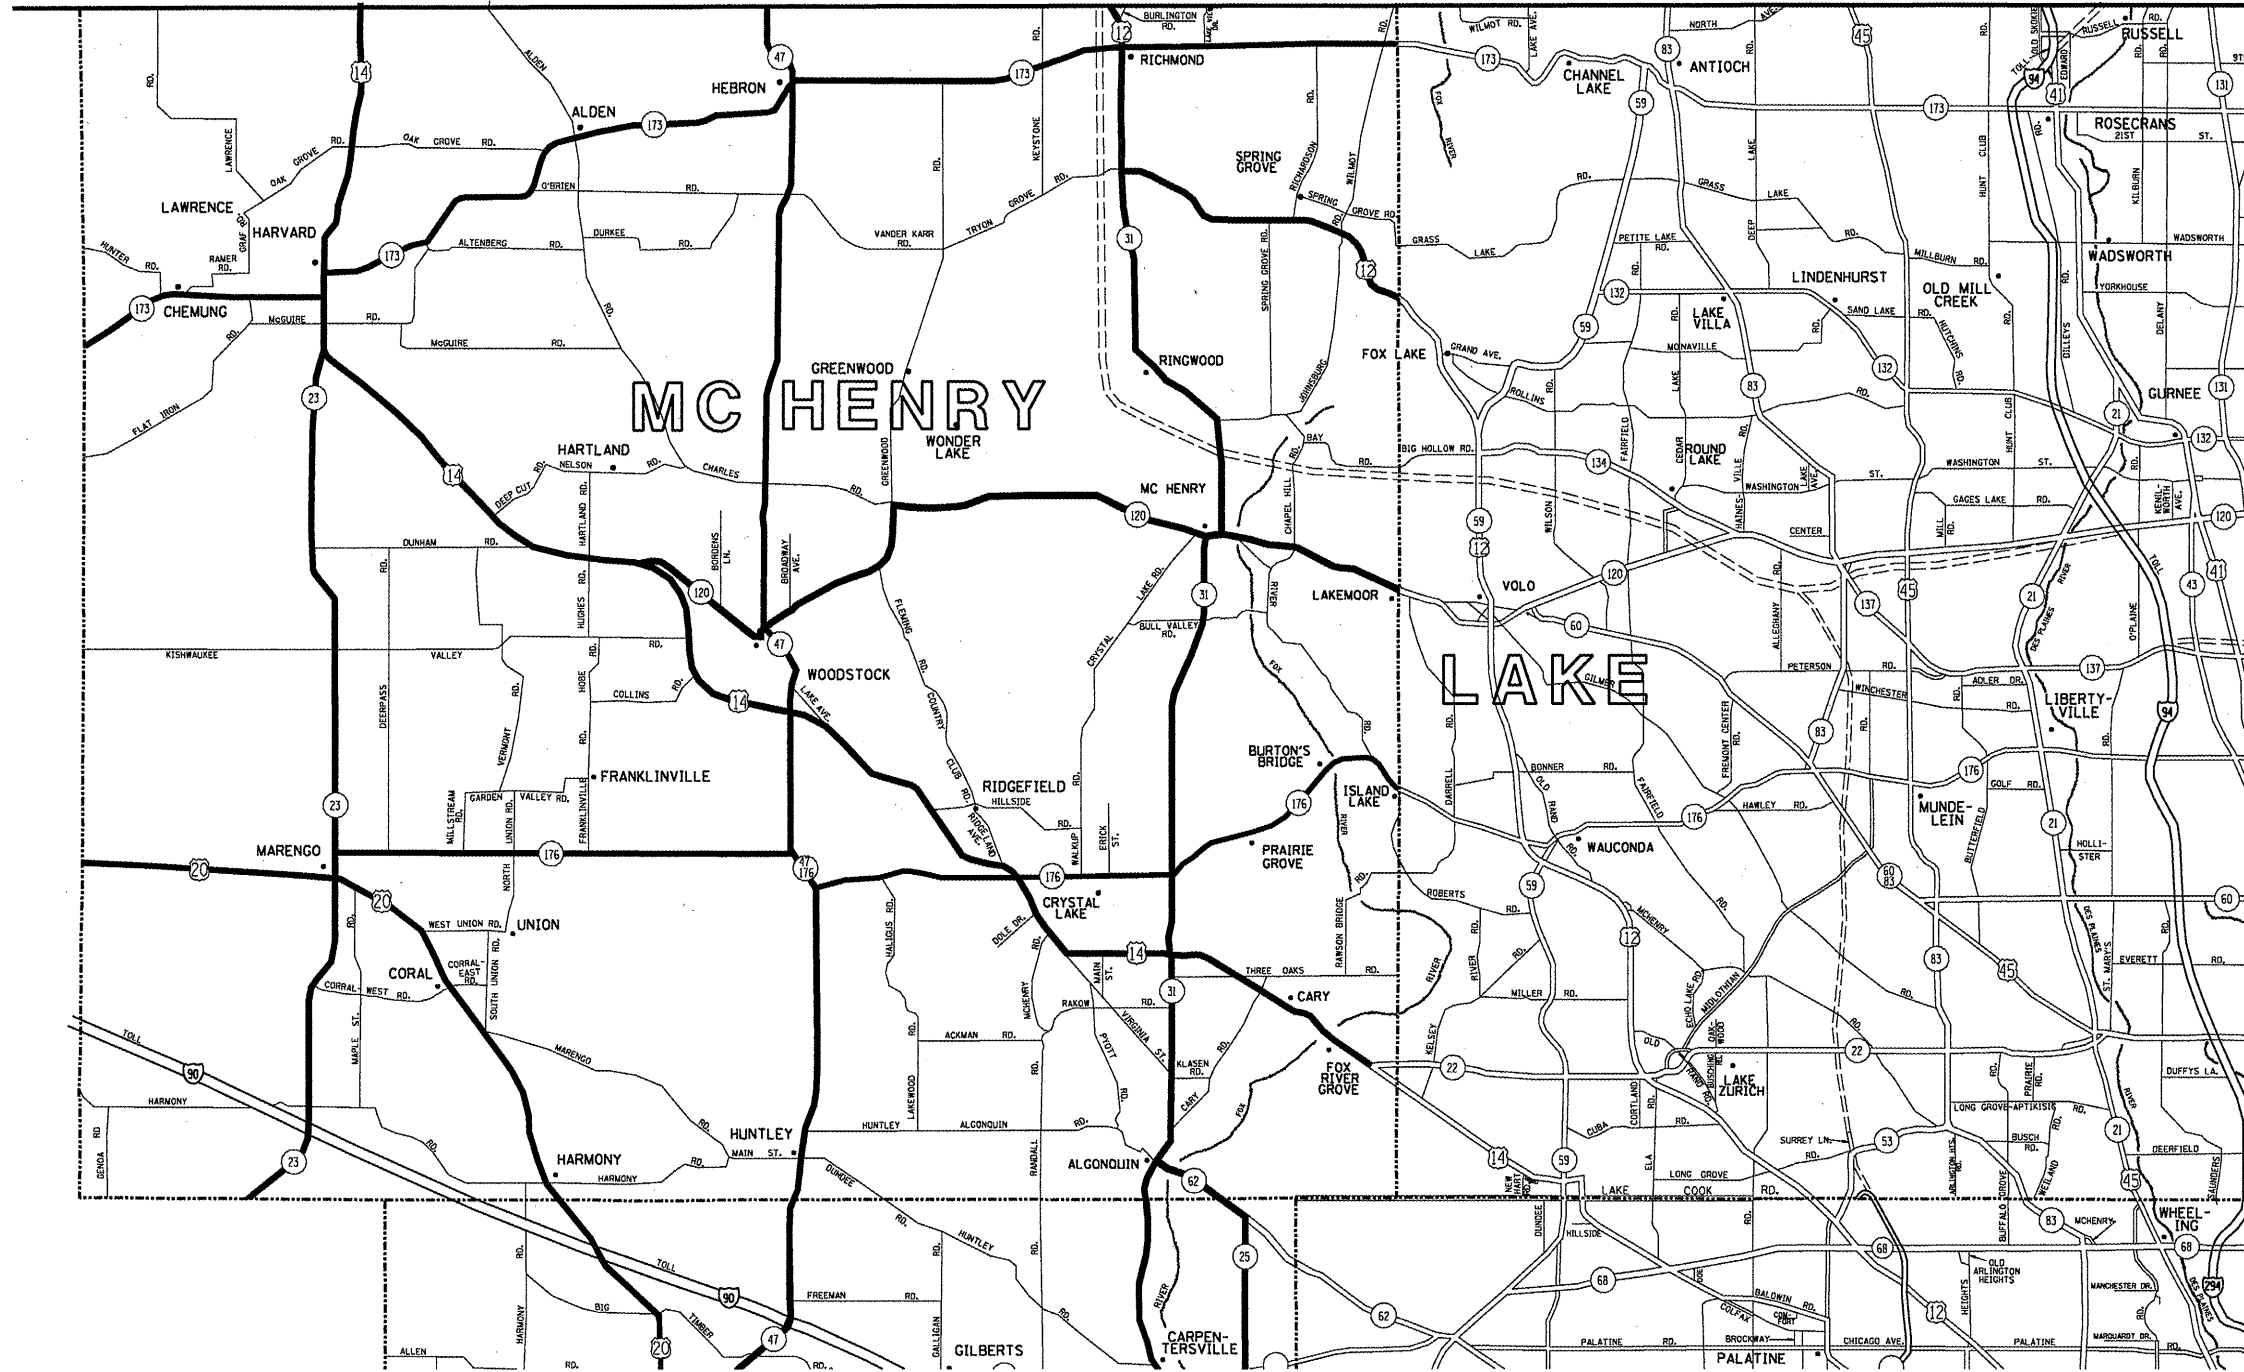

ELGIN SIGN SHOP JURISDICTION

DISTRICT NO. 1
 STATE HIGHWAYS & EXPRESSWAYS
 WITHIN STATE JURISDICTION
 (EXCEPT TOLLWAYS)
 FUTURE HIGHWAYS
 VARIOUS AGENCIES HIGHWAYS

SEE NEXT SHEET FOR ELGIN SIGN SHOP CONTINUATION

* VARIOUS

| | |
|---------------------------------------|--------------------|
| FILE NAME = | USER NAME = BORORT |
| ct:\pwork\PW1001\BORORT\d0177395\sign | rst.dgn |
| PLOT SCALE = 100.0000' / IN. | CHECKED - |
| PLOT DATE = 12/16/2009 | DATE - |

| | |
|------------|-----------|
| DESIGNED - | REVISED - |
| DRAWN - | REVISED - |
| CHECKED - | REVISED - |
| DATE - | REVISED - |

**STATE OF ILLINOIS
 DEPARTMENT OF TRANSPORTATION**

**ELGIN SIGN SHOP JURISDICTION SHEET 1 OF 2
 SIGN INSTALLATION AND REPAIR**

SCALE: SHEET NO. OF SHEETS STA. TO STA.

| | | | | |
|---|-------------|--------|--------------------|-----------|
| F.A. RTE. | SECTION | COUNTY | TOTAL SHEETS | SHEET NO. |
| VAR. | 2009-127 SG | * | 11 | 6 |
| FED. ROAD DIST. NO. [ILLINOIS] FED. AID PROJECT | | | CONTRACT NO. 60J87 | |