


**LEGEND**

- |                                                                                        |   |   |
|----------------------------------------------------------------------------------------|---|---|
| [1] THERMOPLASTIC PAVEMENT MARKING - LINE 4" YELLOW SOLID                              | [5] THERMOPLASTIC PAVEMENT MARKING - LINE 4" WHITE SKIP DASH - 10' DASH, 30' SKIP W/2 CRYSTAL/OPAQUE RPM'S | [9] THERMOPLASTIC PAVEMENT MARKING - LINE 24" WHITE                                                          |
| [2] THERMOPLASTIC PAVEMENT MARKING - LINE 4" WHITE SOLID                               | [6] THERMOPLASTIC PAVEMENT MARKING - LINE 6" WHITE                                                         | [10] THERMOPLASTIC PAVEMENT MARKING - LETTERS & SYMBOLS                                                      |
| [3] THERMOPLASTIC PAVEMENT MARKING - LINE 6" WHITE 2' DASH, 6' SKIP                    | [7] THERMOPLASTIC PAVEMENT MARKING - LINE 8" WHITE                                                         | [11] THERMOPLASTIC PAVEMENT MARKING - LINE 12" WHITE                                                         |
| [4] THERMOPLASTIC PAVEMENT MARKING - LINE 4" YELLOW, 2 @ 11" C-C W/2 AMBER 1 WAY RPM'S | [8] THERMOPLASTIC PAVEMENT MARKING - LINE 12" YELLOW @ 45 DEGREE                                           | [12] THERMOPLASTIC PAVEMENT MARKING - LINE 4" YELLOW SKIP DASH - 10' DASH, 30' SKIP WITH/1 AMBER 2 WAY RPM'S |

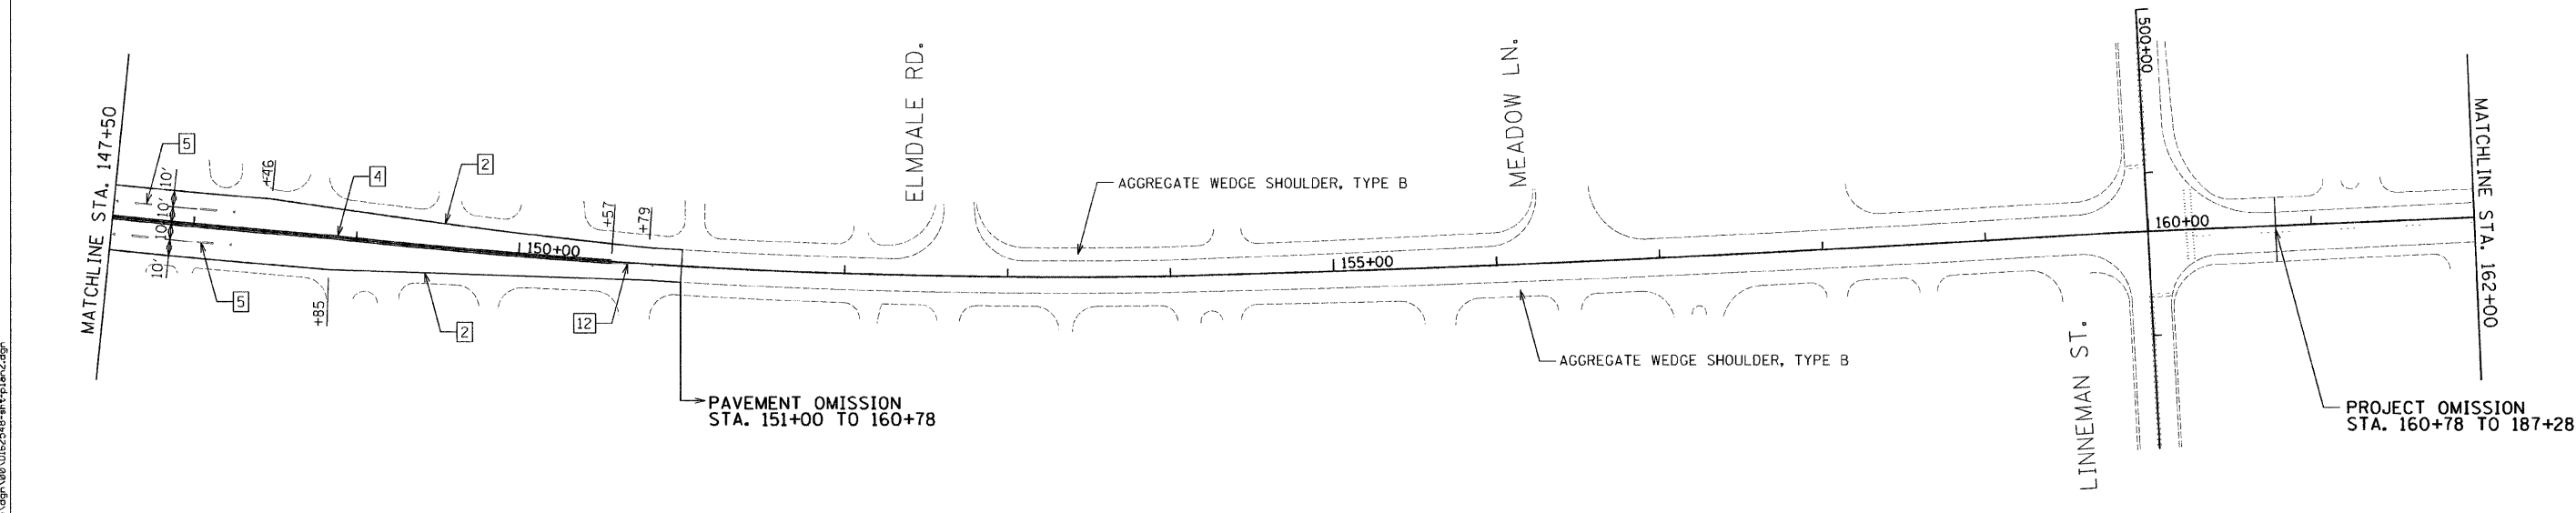

**NOTE**  
USE 7.5' BUTT JOINT AT ALL LIMITS OF RESURFACING, SEE SHEET 18 FOR DETAILS

FILE NAME =	USER NAME = .USER.	DESIGNED - EF	REVISED -
		DRAWN - EF	REVISED -
	PLOT SCALE = 50.0045' / IN.	CHECKED - PJ	REVISED -
	PLOT DATE = 12/2/2009	DATE - 12/02/09	REVISED -

**STATE OF ILLINOIS  
DEPARTMENT OF TRANSPORTATION**

**GREENWOOD AVE. - GOLF ROAD (IL 58) TO WEST LAKE AVE.  
ROADWAY AND PAVEMENT MARKING PLANS**

SCALE: 50 SHEET NO. 2 OF 4 SHEETS STA. 133+00 TO STA. 162+00

F.A.U. RTE. 2743	SECTION 1316 RS-2	COUNTY COOK	TOTAL SHEETS 25	SHEET NO. 7
CONTRACT NO. 62548			ILLINOIS FED. AID PROJECT	

H:\jbs2009\2009\3023-06\cadd\state\dpn\00\0152548-ah\plan2.dgn