


TRAFFIC SIGNAL LEGEND

PROPOSED	EXISTING

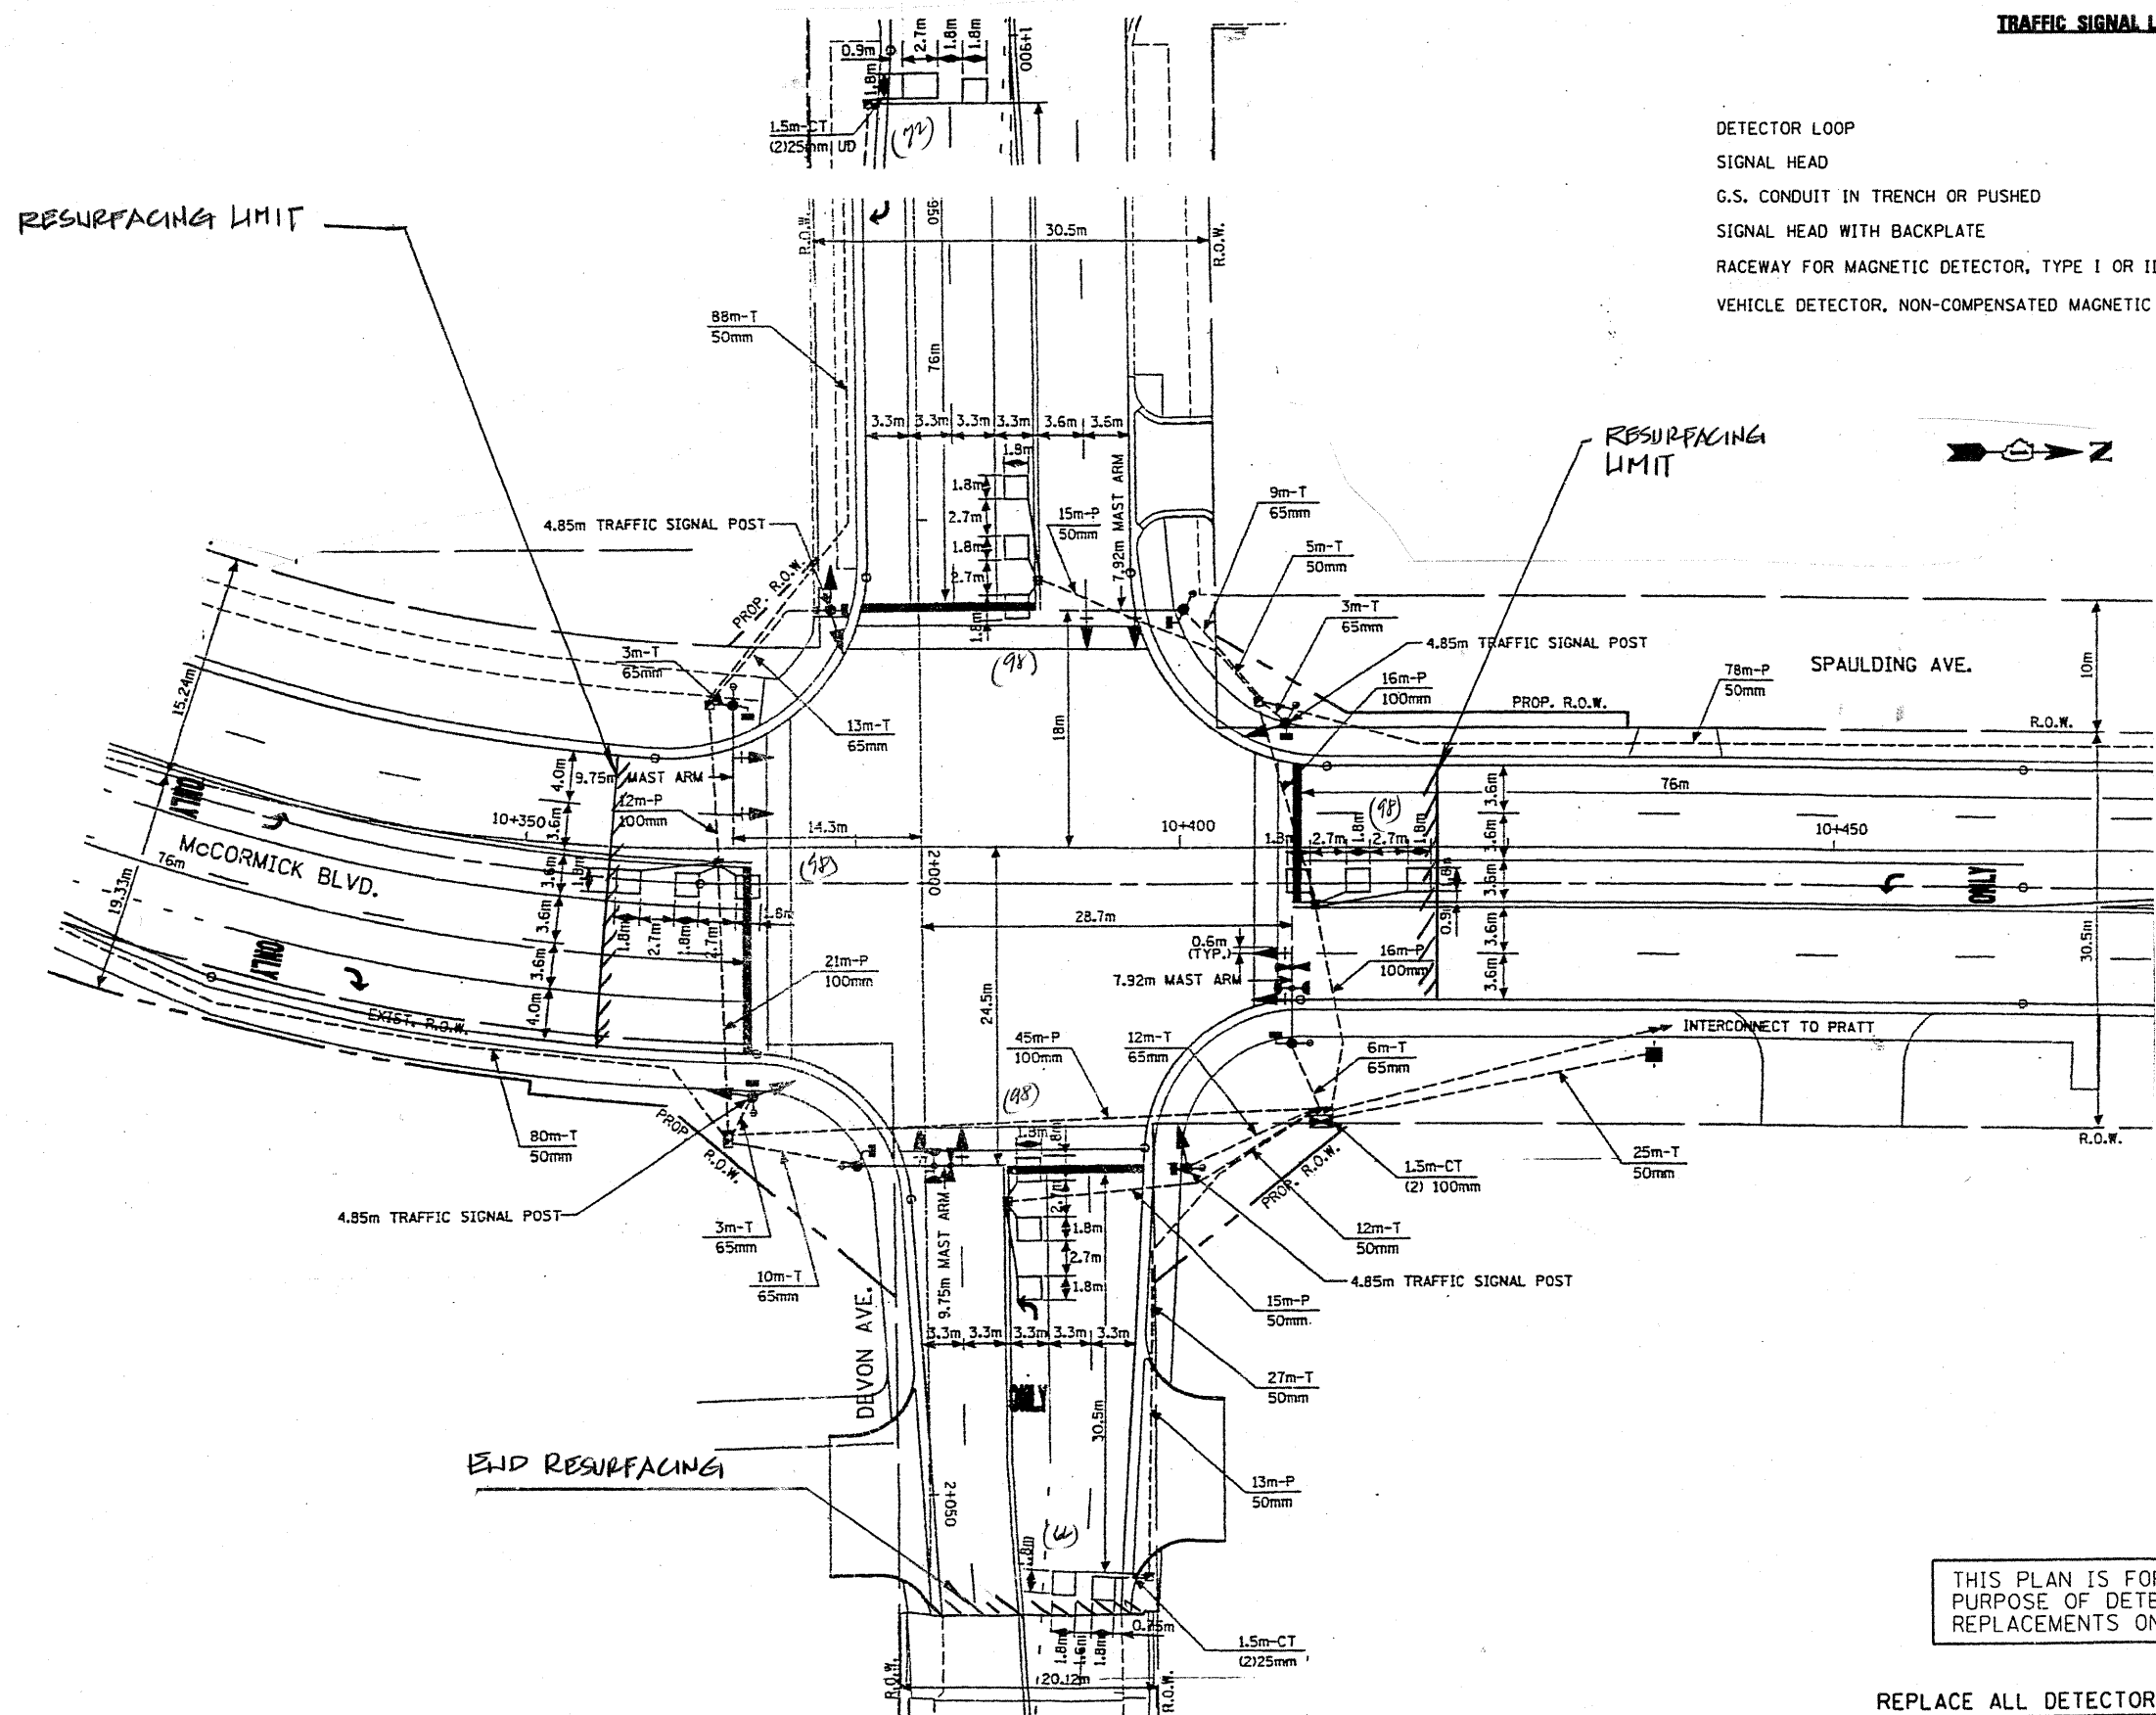

THIS PLAN IS FOR THE SOLE PURPOSE OF DETECTOR LOOP REPLACEMENTS ONLY

REPLACE ALL DETECTOR LOOPS AS SHOWN (WITHIN THE RESURFACING LIMITS)

CODE	QUANTITY	UNIT	ITEM
86600600	530	FOOT	DETECTOR LOOP, REPLACEMENT

FILE NAME =	USER NAME = konthapixaybc	DESIGNED - BCK	REVISED -
c:\pwork\FM1001\KANTHAPHIXAYBC\01126	4\traffic.legend.v7.dgn	DRAWN - BCK	REVISED -
	PLOT SCALE = 39.9368' / IN.	CHECKED - DAD	REVISED -
	PLOT DATE = 4/3/2009	DATE	REVISED -

**STATE OF ILLINOIS
DEPARTMENT OF TRANSPORTATION**

**DISTRICT ONE - DETECTOR LOOP REPLACEMENT
DEVON AVE. @ MCCORMICK BLVD.**

SCALE: NONE	SHEET NO. OF SHEETS STA.	TO STA.	F.A.J. RTE. 1349	SECTION 3309B-RS-1	COUNTY Cook	TOTAL SHEETS 26	SHEET NO. 15
						FED. ROAD DIST. NO.	ILLINOIS FED. AID PROJECT 62759