

REVISION "A" W.B. DEVON

INSTALL:
 (2) - 3 SECTION LEFT TURN ARROWS
 (2) - INTERNALLY ILLUMINATED LEFT TURN SIGNAL
 (2) - 3 SECTION HEAD
 (2) LOOP DETECTOR W/CONDUIT & T.L.W.

REMOVE:
 (2) - 5 SECTION HEADS




TO TRAFFIC CONT.
 AT DEVON/LEIGH
 SEE DRG. #23510.

SEE SERVICE INSTALLATION
 DETAIL ON DRG. #23512

NOTE
 TRAFFIC SIGNALS IN
 SERVICE PER THIS
 DRAWING ON 10-22-89

FOR INSTALLATION OF UNDERGROUND FACILITIES SEE
 DRG. # 88-153.
 FOR REMOVAL OF TRAFFIC SIGNAL EQUIPMENT SEE
 DRG. # 88-159.

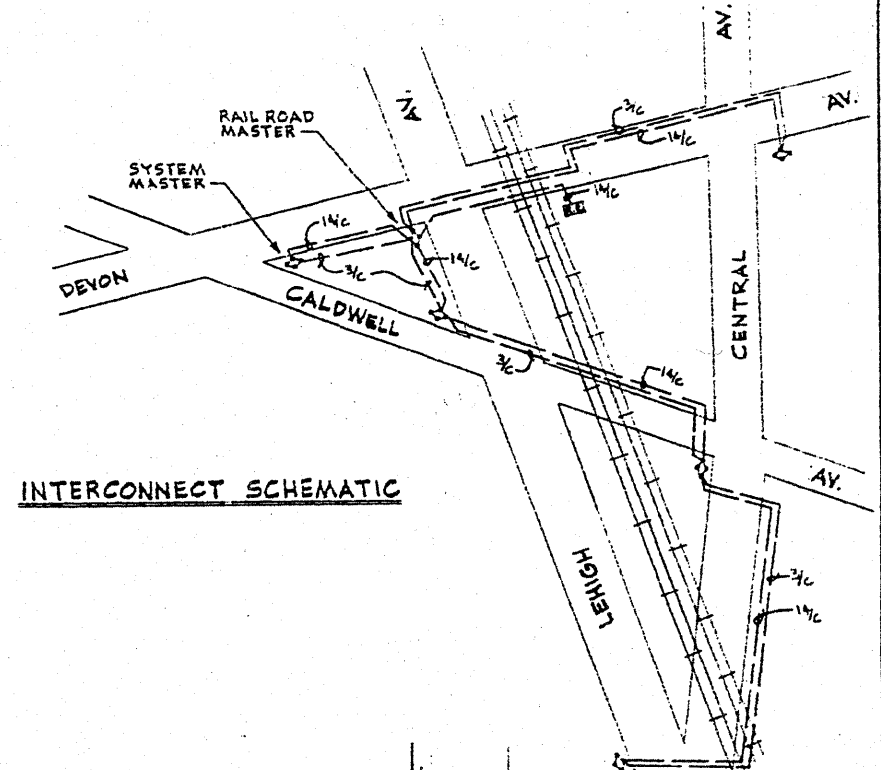

INTERCONNECT SCHEMATIC

A 18-10-98 SEE REV. "A" BLOCK AT UPPER CENTER	
DATE	REVISION
SUPERSEDES DRG. # 14677 DATED 5-8-58	
TRAFFIC CONTROL SIGNALS N. CENTRAL AV. & W. DEVON AV.	
CITY OF CHICAGO DEPT. OF STREETS AND SANITATION BUREAU OF ELECTRICITY DIVISION OF ELECTRICAL ENGINEERING	
DRAFTSMAN W. TROMPKA	ENGINEER W. TROMPKA
SUPERVISING ENGINEER D. CARLSON	ELEC. DESIGN ENGR. R. J. S.
ENGINEER OF ELECTRICITY D. CARLSON	DWG. NO. 23511
GEN'L. Supt. OF ELECTRICITY A. D. DUBELSKY	DATE
DEPUTY COMMISSIONER A. D. DUBELSKY	SCALE 1" = 20'-0"
SIZE 16 21	

APPROVED AS WORKING PLAN	SECTION	COUNTY	SHEET
8 1	1349	33098-B5-COOK	26 15A
REVISIONS OF WORKING PLAN	DRAWING NO. 1111111111111111		

DATE	REVISION
WORK ORDER NO.	DATE
CCST ALLOCATION ACCOUNT	
APPROPRIATION ACCOUNT	MATERIAL
	LABOR
TRAFFIC CONTROL SIGNALS N. CENTRAL AV. & W. DEVON AV.	
CITY OF CHICAGO DEPT. OF STREETS AND SANITATION BUREAU OF ELECTRICITY DIVISION OF ELECTRICAL ENGINEERING	
DRAFTSMAN W. TROMPKA	ENGINEER W. TROMPKA
SUPERVISING ENGINEER D. CARLSON	ELEC. DESIGN ENGR. R. J. S.
ENGINEER OF ELECTRICITY D. CARLSON	DWG. NO. 23511
GEN'L. Supt. OF ELECTRICITY A. D. DUBELSKY	DATE
DEPUTY COMMISSIONER A. D. DUBELSKY	SCALE 1" = 20'-0"
SIZE 22 36	SPACES NOTED