

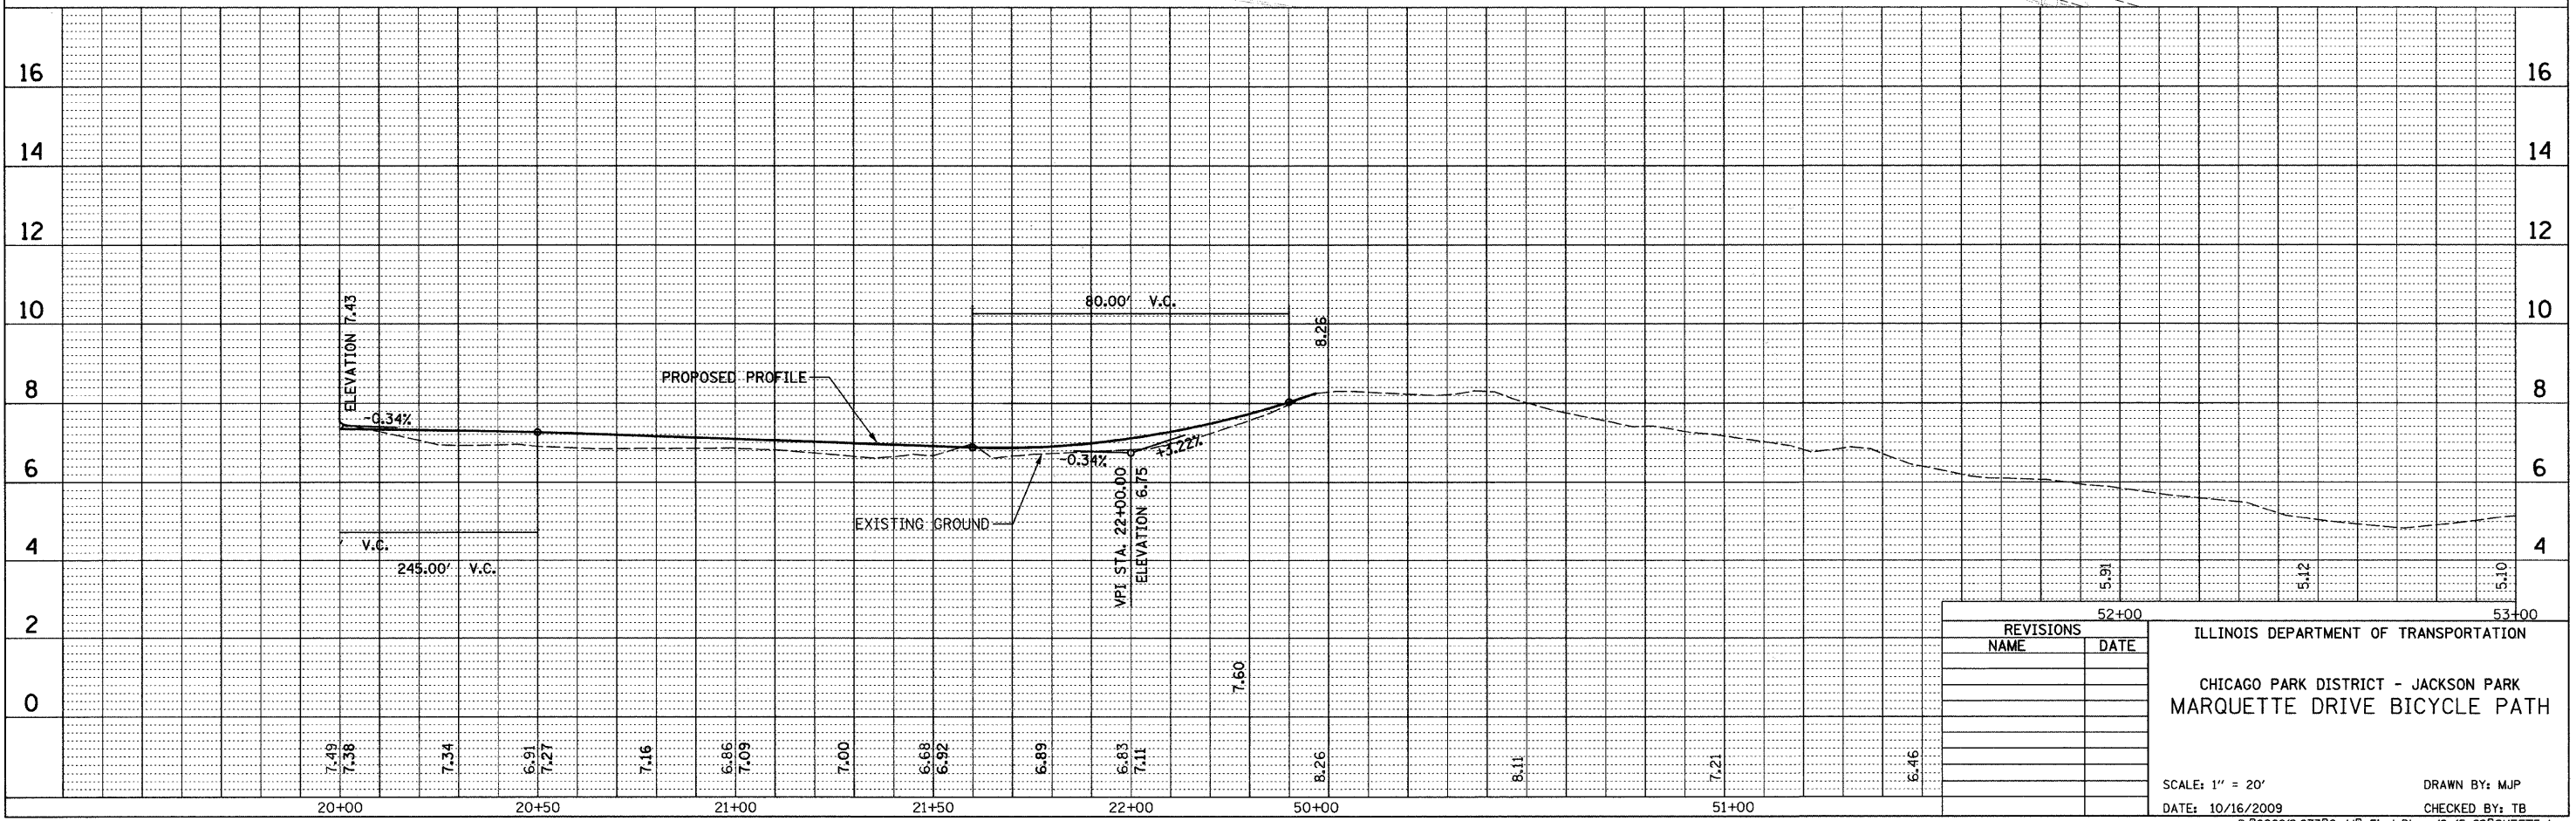


F.A.I. RTE.	SECTION	COUNTY	TOTAL SHEETS	SHEET NO.
01-P4019-05-BT		COOK	23	10
STA.	TO STA.			
FED. ROAD DIST. NO.	ILLINOIS	FED. AID PROJECT		

PROP. CURVE ALNA-18
 PI STA. = 21+57.86
 $\Delta = 48^\circ 05' 20''$ (LT)
 $D = 381' 58' 19''$
 $R = 15.00'$
 $T = 6.69'$
 $L = 12.59'$
 $E = 1.43'$
 P.C. STA = 21+51.17
 P.T. STA = 21+63.76

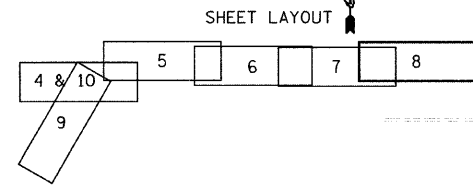

- TREE REMOVAL
- TREE PROTECTION WITH TEMPORARY FENCE
- TREE AND ROOT PRUNING
- SELECTIVE CLEARING AREA

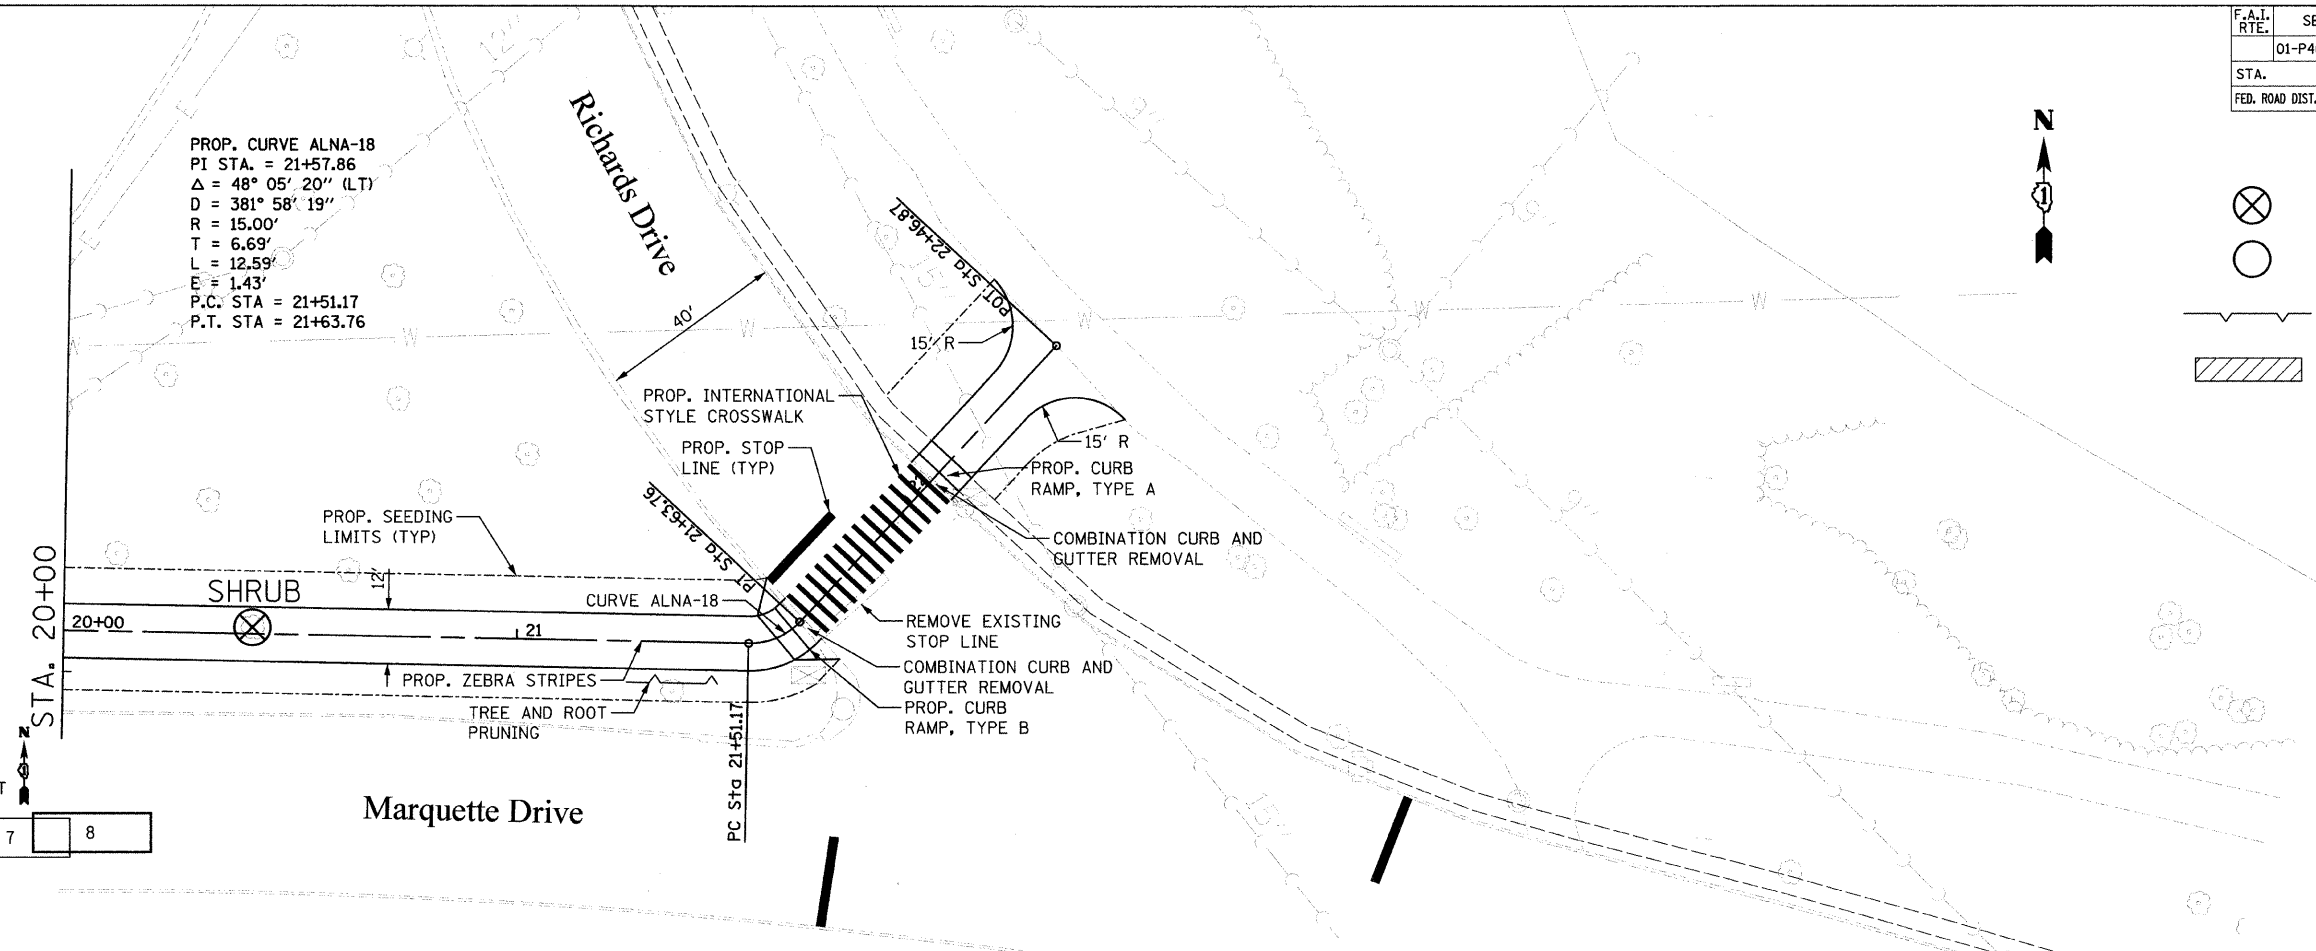

REVISIONS	
NAME	DATE

ILLINOIS DEPARTMENT OF TRANSPORTATION
 CHICAGO PARK DISTRICT - JACKSON PARK
 MARQUETTE DRIVE BICYCLE PATH
 SCALE: 1" = 20'
 DATE: 10/16/2009
 DRAWN BY: MJP
 CHECKED BY: TB