

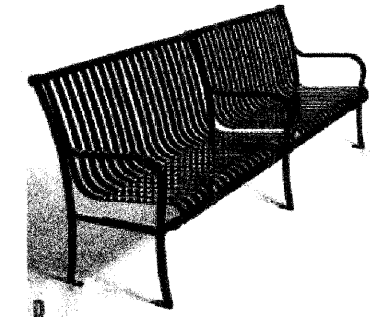
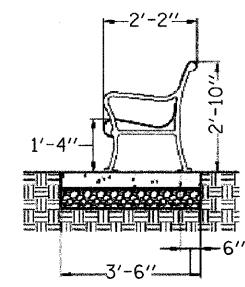
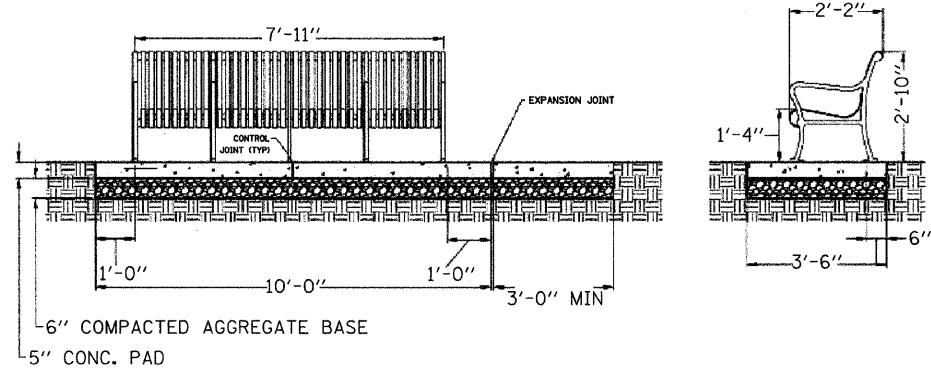
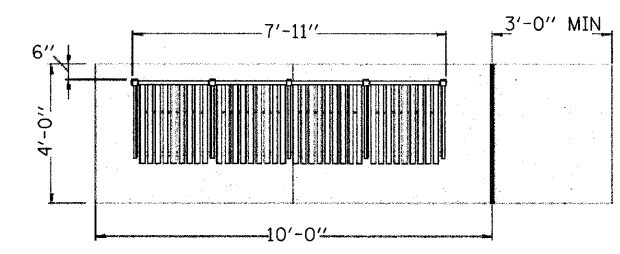


F.A.I. RTE.	SECTION	COUNTY	TOTAL SHEETS	SHEET NO.
	01-P4019-05-BT	COOK	23	24
STA.		TO STA.		
FED. ROAD DIST. NO.	ILLINOIS	FED. AID PROJECT		

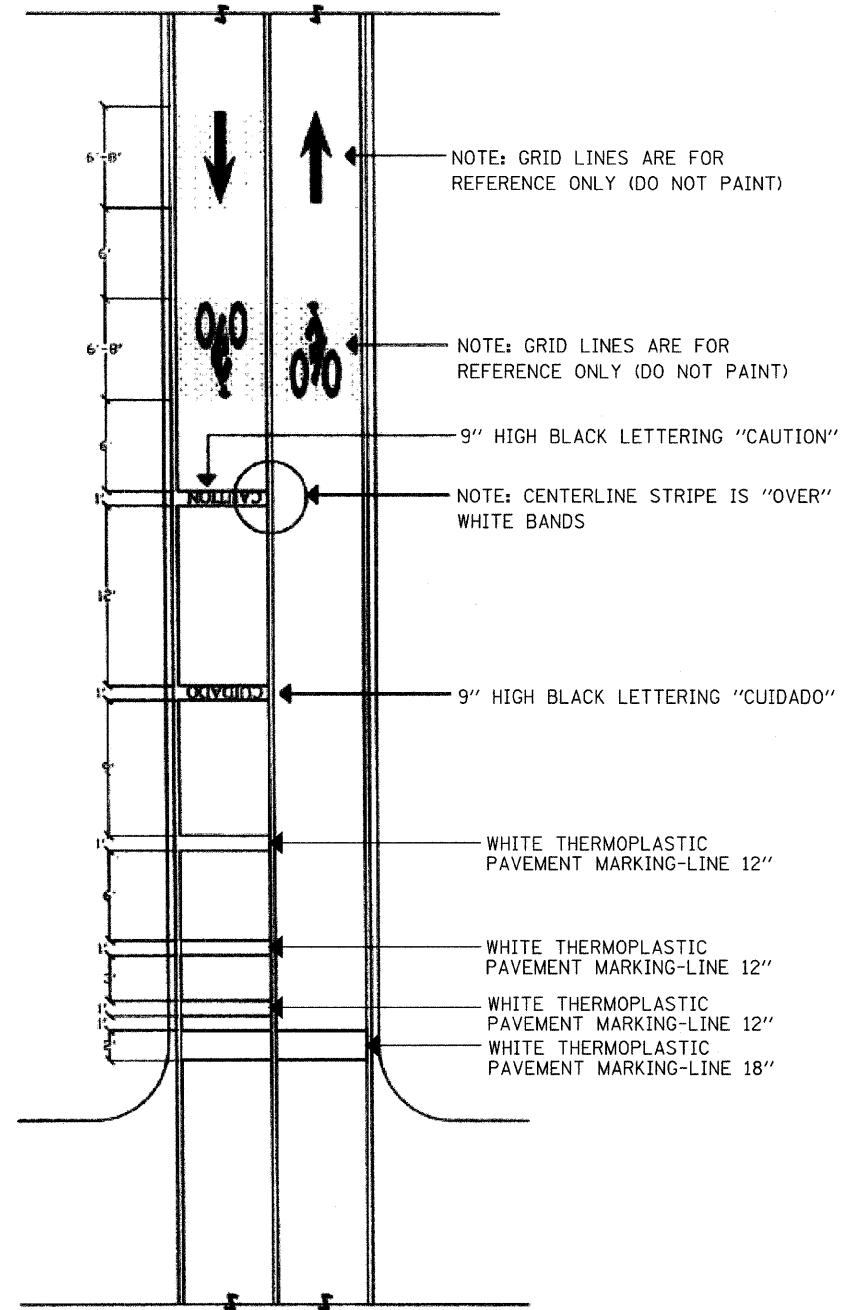


TIMBERFORM RENAISSANCE	MODEL	LENGTH	WIDTH	HEIGHT	SEAT HEIGHT	MOUNTING
BENCH WITH INTERMEDIATE FRAME AND ARMRESTS	2808-6s	6'0" [1830mm]	2'2" [660mm]	2'10" [865mm]	1'4" [405mm]	SURFACE*
	2808-8s	7'11" [2415mm]	2'2" [660mm]	2'10" [865mm]	1'4" [405mm]	SURFACE*
	2808-10s	9'10" [2995mm]	2'2" [660mm]	2'10" [865mm]	1'4" [405mm]	SURFACE*

- MATERIAL: POWDER-COATED STEEL
- OPTIONS: POWDER-COATING COLOR
- SUGGESTIONS: SPECIFY MATCHING LITTER CONTAINER 2811, 2814, 2815, 1816, OR 2817 AND ASH RECEPTACLE 2812
- NOTES:
- FOR PERMANENT OR MOVEABLE APPLICATIONS ONLY (ANCHOR BOLTS BY OTHERS)
  - 1 INCLUDES TWO INTERMEDIATE FRAMES WITH ARMREST
  - 2 INCLUDES THREE INTERMEDIATE FRAMES WITH ARMREST
  - 3 INCLUDES FOUR INTERMEDIATE FRAMES WITH ARMREST

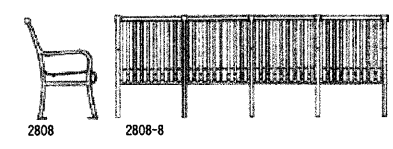


SITE FURNISHINGS - ALL STEEL BENCH TYPE 1  
TIMBERFORM RENAISSANCE MODEL #2808-8 OR MODEL 93 BY DUMOR, INC

TIMBERFORM STEEL BENCH (MODEL 2808-8) FROM COLUMBIA CASCADE CO.  
OR DUMOR STEEL BENCH (MODEL #93) FROM NUTOYS

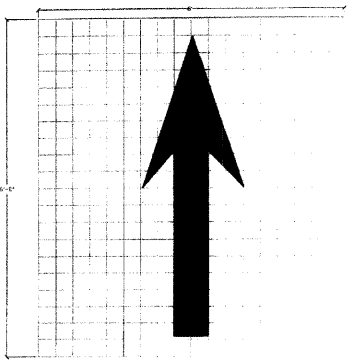

NOTE: GRIDS FOR REFERENCE ONLY (DO NOT PAINT). 4" x 4" GRID.

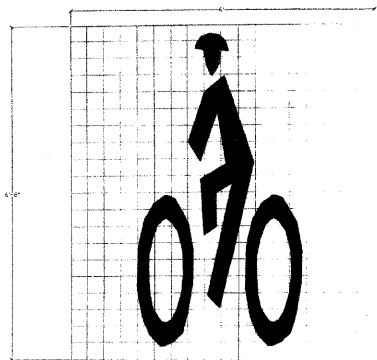

NOTE: GRIDS FOR REFERENCE ONLY (DO NOT PAINT). 4" x 4" GRID.

REVISIONS	
NAME	DATE

ILLINOIS DEPARTMENT OF TRANSPORTATION

CHICAGO PARK DISTRICT - JACKSON PARK  
MARQUETTE DRIVE BICYCLE PATH

SCALE: 1" = 20'

DATE: 10/20/2009

DRAWN BY: MJP  
CHECKED BY: TB