






CHICAGO PARK DISTRICT  
541 North Fairbanks  
Chicago, Illinois  
60611

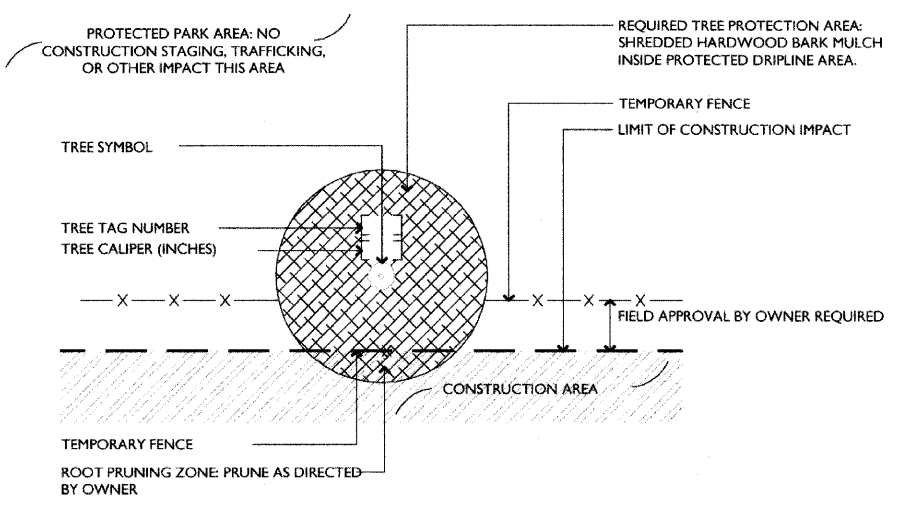


**1** TEMPORARY FENCE INTERSECTS TREE DRIPLINE;  
ROOTPRUNING REQUIRED  
N.T.S.

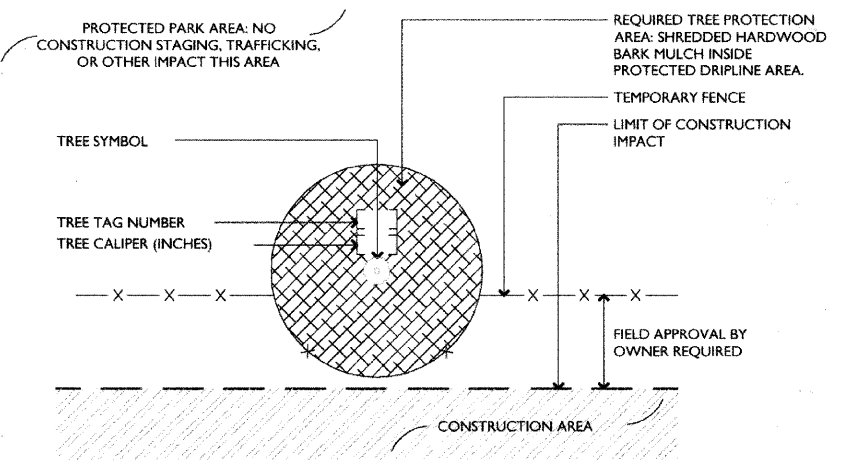


**4** TEMPORARY FENCE INTERSECTS TREE DRIPLINE;  
NO ROOTPRUNING REQUIRED  
N.T.S.

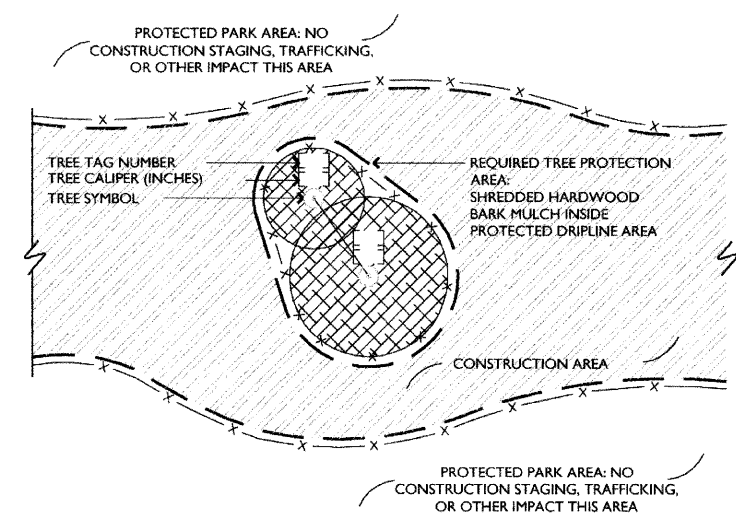


**7** TEMPORARY FENCE PROTECTING TREES ENTIRELY WITHIN  
CONSTRUCTION AREA  
N.T.S.

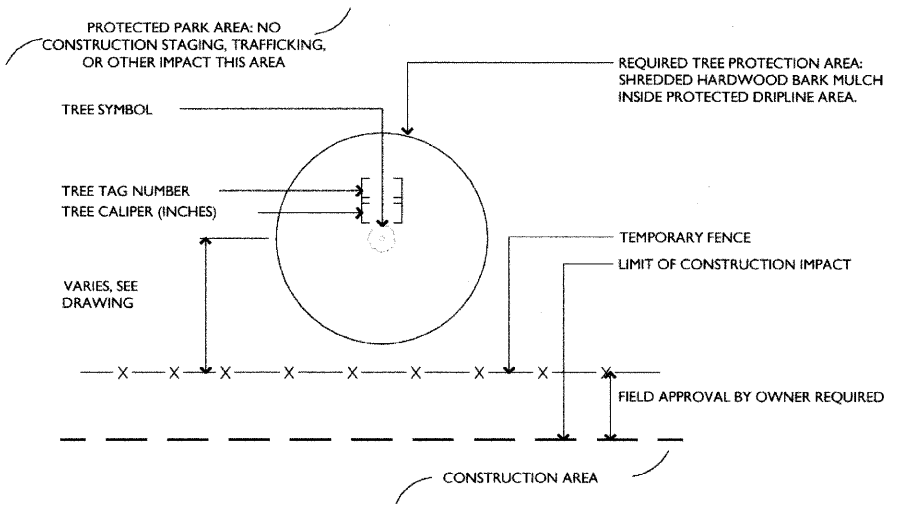


**2** TYPICAL TEMPORARY FENCE FOR TREE AND PARK  
PROTECTION  
N.T.S.

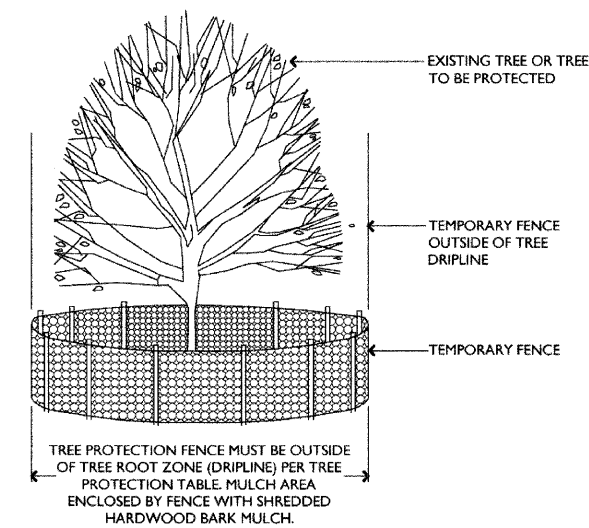


**5** TYPICAL TREE PROTECTION FENCE ENTIRELY WITHIN  
CONSTRUCTION AREA  
N.T.S.

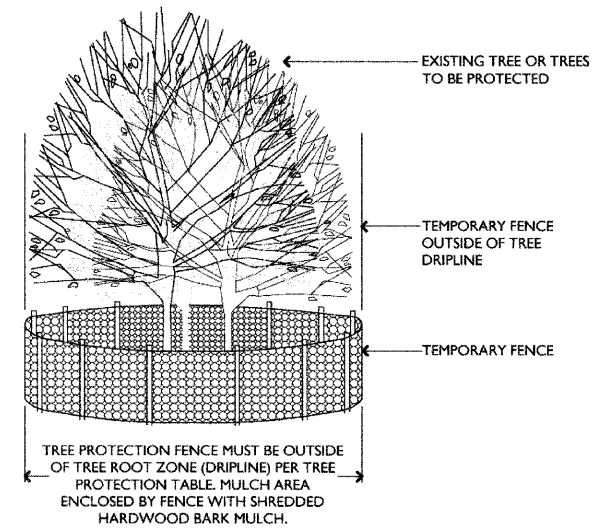

**8** TYPICAL GROUP TREE PROTECTION ENTIRELY WITHIN  
CONSTRUCTION AREA  
N.T.S.

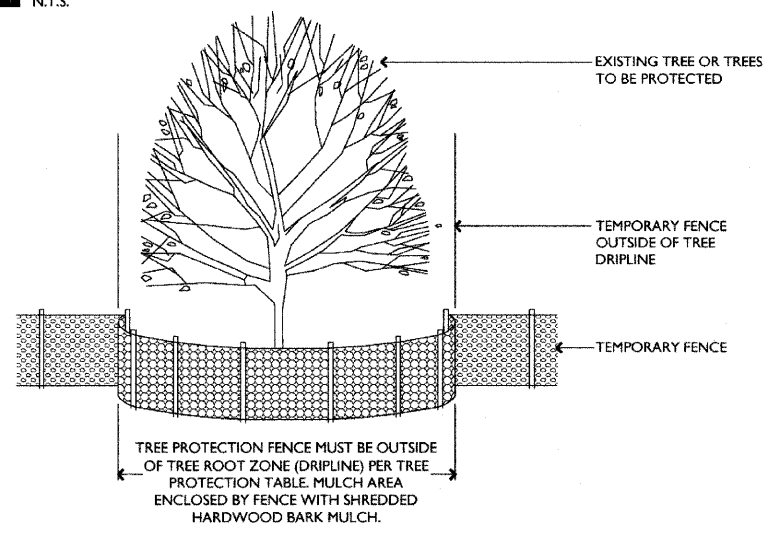

**3** TEMPORARY FENCE INTERSECTS TREE DRIPLINE;  
NO ROOTPRUNING REQUIRED  
N.T.S.

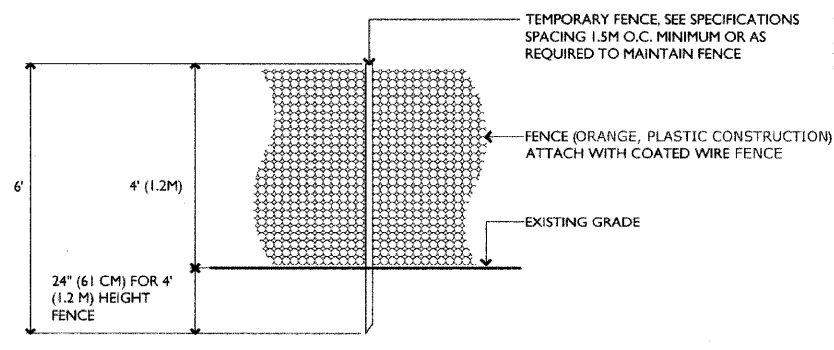

**6** TYPICAL TREE PROTECTION FENCE  
N.T.S.

TREE PROTECTION	MEASURED TREE CALIPER	RADIUS OF TREE PROTECTION FENCE AT EDGE OF DRIPLINE	MULCH RADIUS UNDER ENTIRE DRIPLINE
PROTECTED PARK AREA	VARIES	NONE, TREE PROTECTED BY TEMPORARY FENCE AT PROTECTION LIMITS	NONE
TREE WITH THE DRIPLINE INTERSECTING THE TEMPORARY FENCE	0 CM-20.3 CM (0'-8")	MINIMUM 2.44M (8') OR AS APPROVED BY COMMISSIONER	YES
TREE WITH THE DRIPLINE INTERSECTING THE TEMPORARY FENCE	>20.3 CM-63.5 CM (>8'-25")	0.3048M (1') RADIUS FENCE FOR EACH 2.54CM (1") CALIPER OR AS APPROVED BY COMMISSIONER	YES
TREE WITH THE DRIPLINE INTERSECTING THE TEMPORARY FENCE	>63.5 CM (>25")	MINIMUM 2.44M (8') OR AS APPROVED BY COMMISSIONER	YES
TREE WITH THE DRIPLINE INTERSECTING THE TEMPORARY FENCE, ROOTPRUNED	0 CM-20.3 CM (0'-8")	MINIMUM 2.44M (8') OR AS APPROVED BY COMMISSIONER	YES
TREE WITH THE DRIPLINE INTERSECTING THE TEMPORARY FENCE, ROOTPRUNED	>20.3 CM-63.5 CM (>8'-25")	0.3048M (1') RADIUS FENCE FOR EACH 2.54CM (1") CALIPER OR AS APPROVED BY COMMISSIONER	YES
TREE WITH THE DRIPLINE INTERSECTING THE TEMPORARY FENCE, ROOTPRUNED	>63.5 CM (>25")	MINIMUM 2.44M (8') OR AS APPROVED BY COMMISSIONER	YES
TREE TO BE RELOCATED	0 CM-20.3 CM (0'-8")	NONE, TREE PROTECTED BY TEMPORARY FENCE AT PROTECTION LIMITS	YES, IF PROTECTED
TREE TO BE REMOVED	NONE	TREES MUST BE REMOVED PRIOR TO START OF CONSTRUCTION	NONE

**9** TREE PROTECTION NOTES AND TABLE  
N.T.S.

PROJECT MANAGER  
PROJECT MANAGER  
CONTRACTOR OF RECORD

PROJ. MGR.:  
DESIGNER:  
DRAWN:  
CHECKED:  
SCALE: AS NOTED  
DATE:  
SPEC. NO.:  
JOB NO.:

SHEET INFORMATION

CPD STANDARD DRAWING  
TREE PROTECTION DETAIL

PARK NO./PROJECT NO.  
CPD STANDARD DRAWING  
ST-872 -L1

DRAWING NO.  
© CHICAGO PARK DISTRICT