


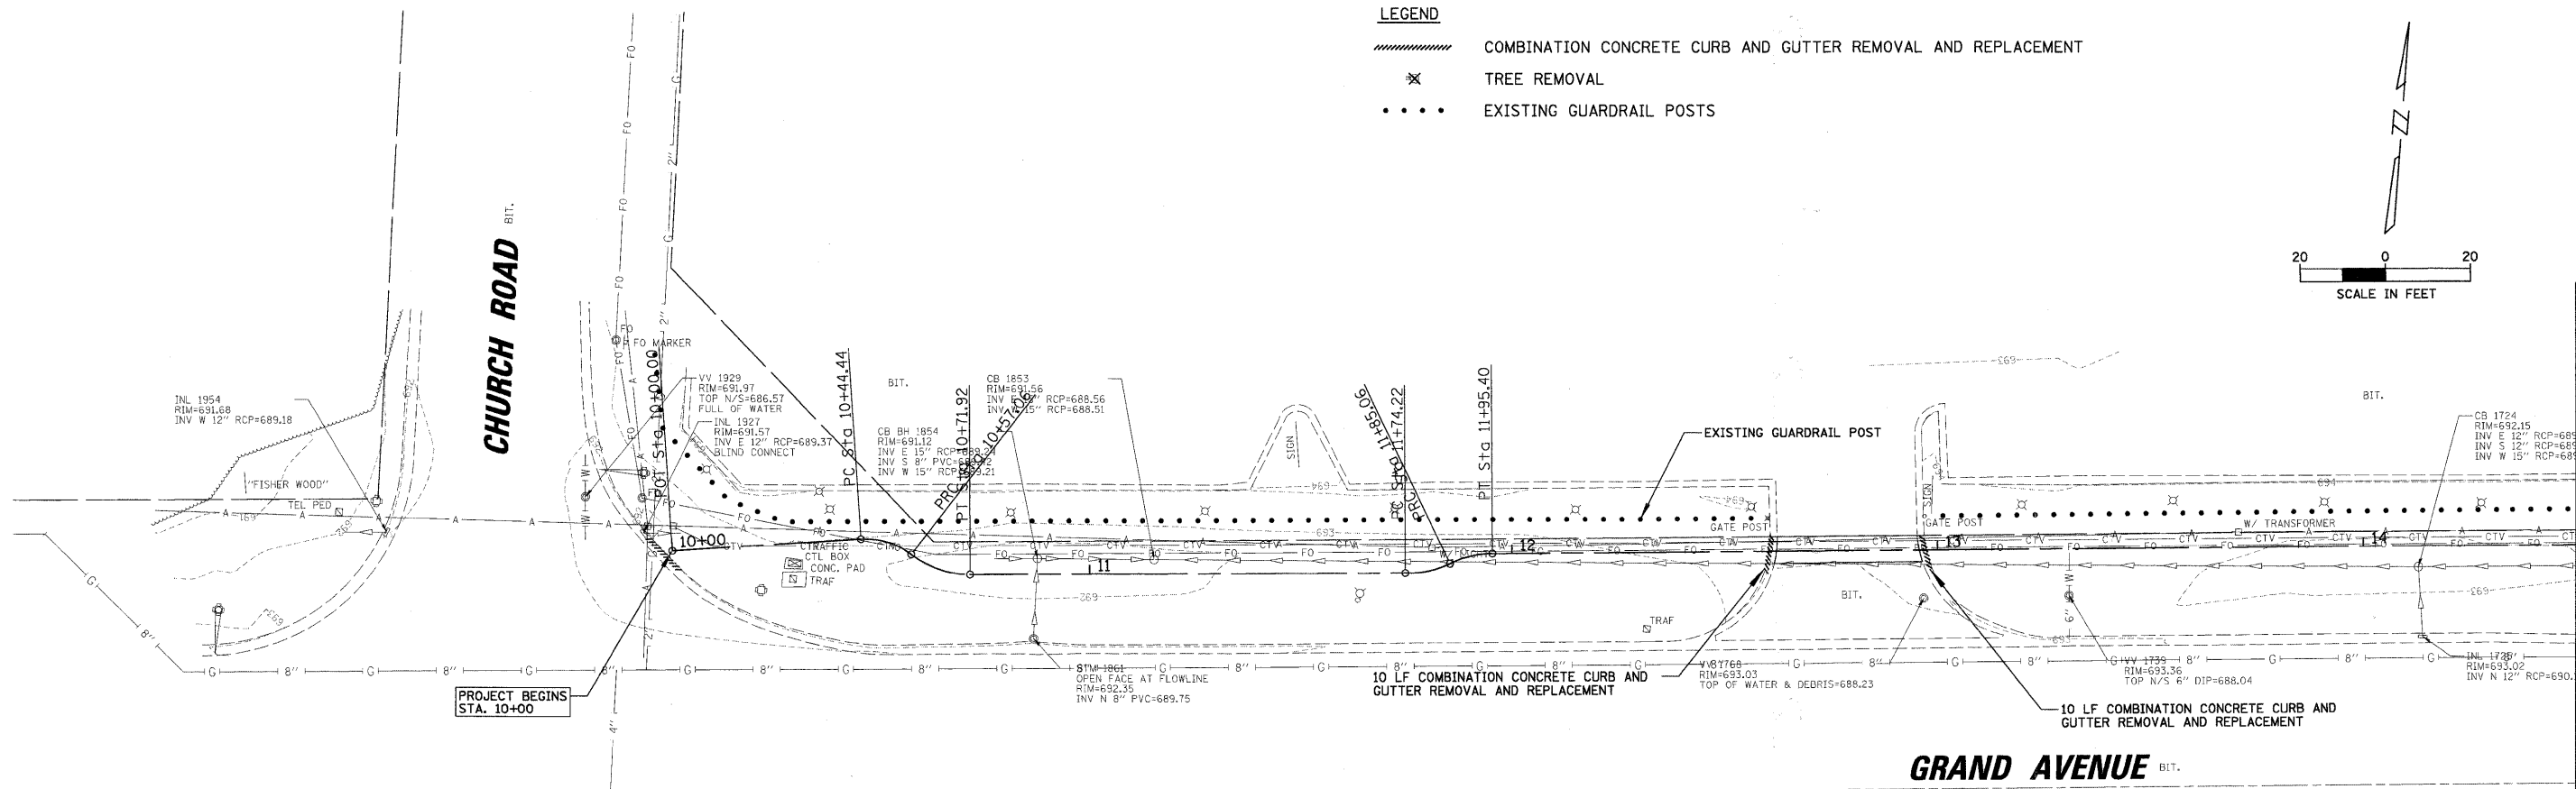
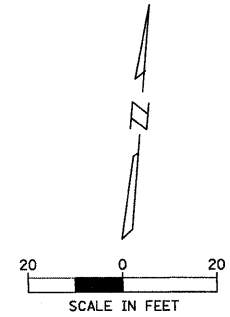
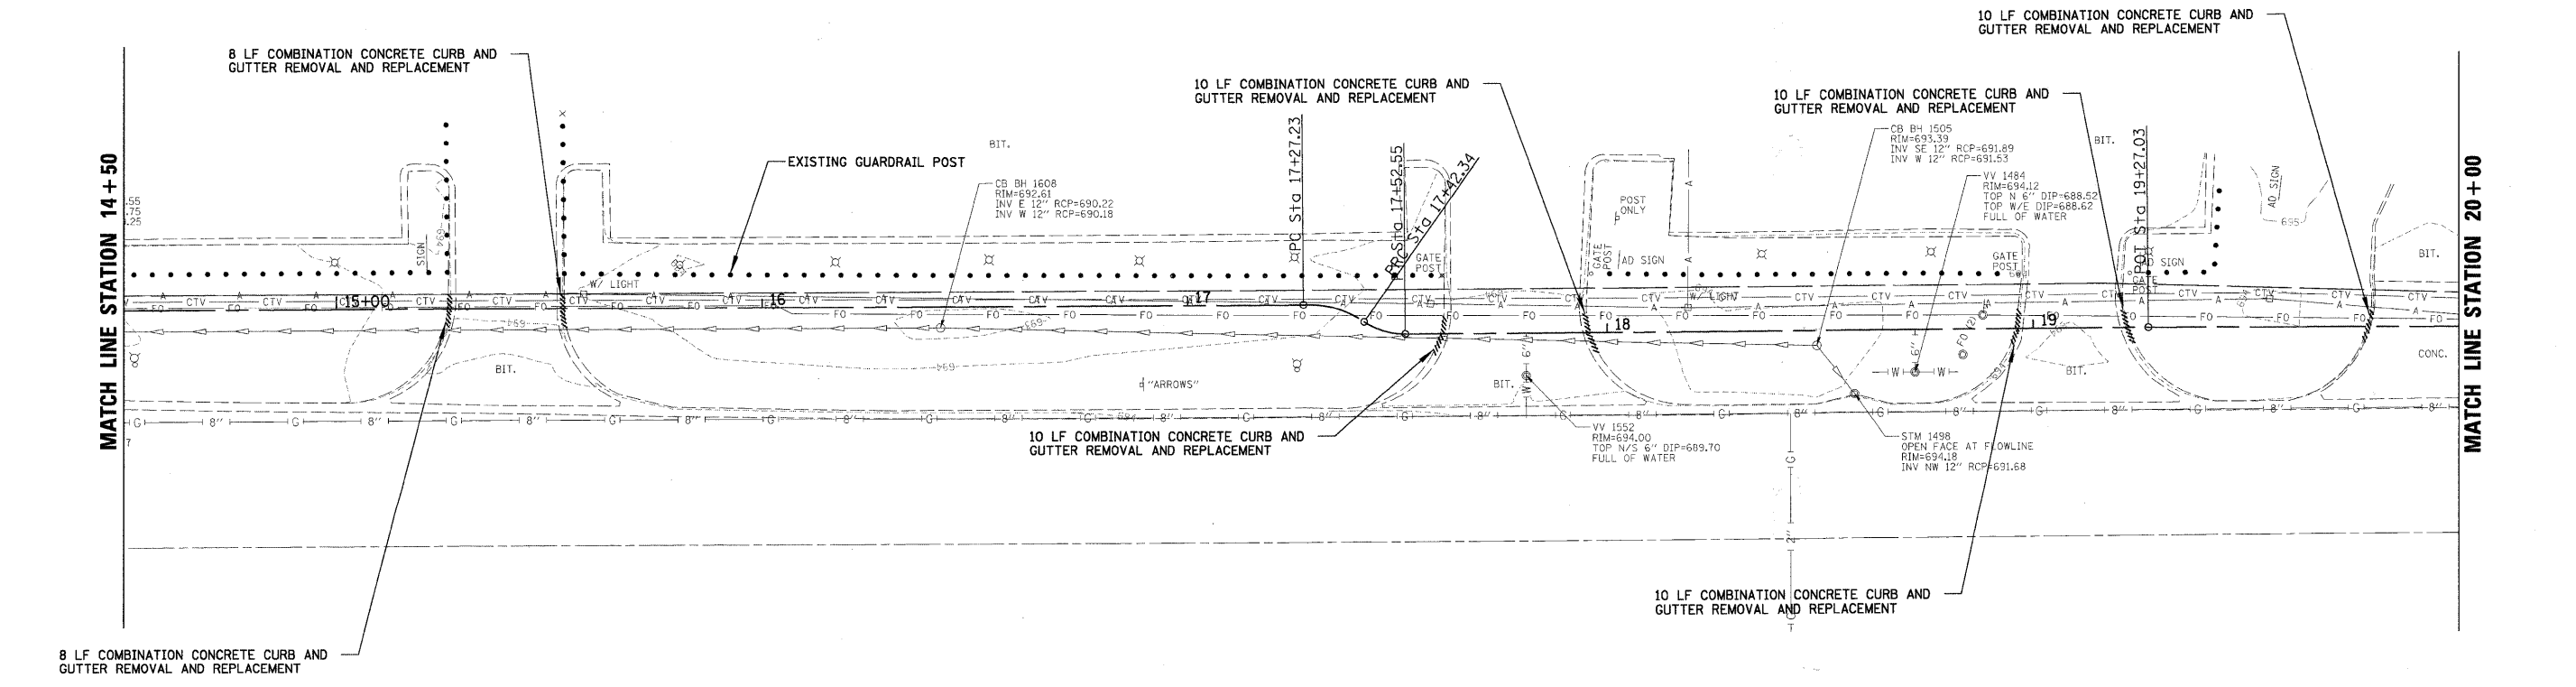


**LEGEND**

-  COMBINATION CONCRETE CURB AND GUTTER REMOVAL AND REPLACEMENT
-  TREE REMOVAL
-  EXISTING GUARDRAIL POSTS



MATCH LINE STATION 14 + 50



MATCH LINE STATION 20 + 00

FILE NAME = N:\BENSENVILLE\080659\Cv1\1\REMI.dgn	USER NAME = MAGOLDEN	DESIGNED -	REVISED -	<b>STATE OF ILLINOIS DEPARTMENT OF TRANSPORTATION</b>	<b>EXISTING CONDITIONS AND REMOVAL PLAN</b>	F.A.U. RTE.	SECTION	COUNTY	TOTAL SHEETS	SHEET NO.	
	PLOT SCALE = 20'	DRAWN -	REVISED -			1376	08-00086-00-SW	DUPAGE	41	7	
	PLOT DATE = 12/14/2009	CHECKED -	REVISED -			SCALE: 20' SHEET NO. OF SHEETS STA. TO STA.					
		DATE -	REVISED -			ILLINOIS FED. AID PROJECT CMM-9003 (053) CONTRACT NO. 63187					