
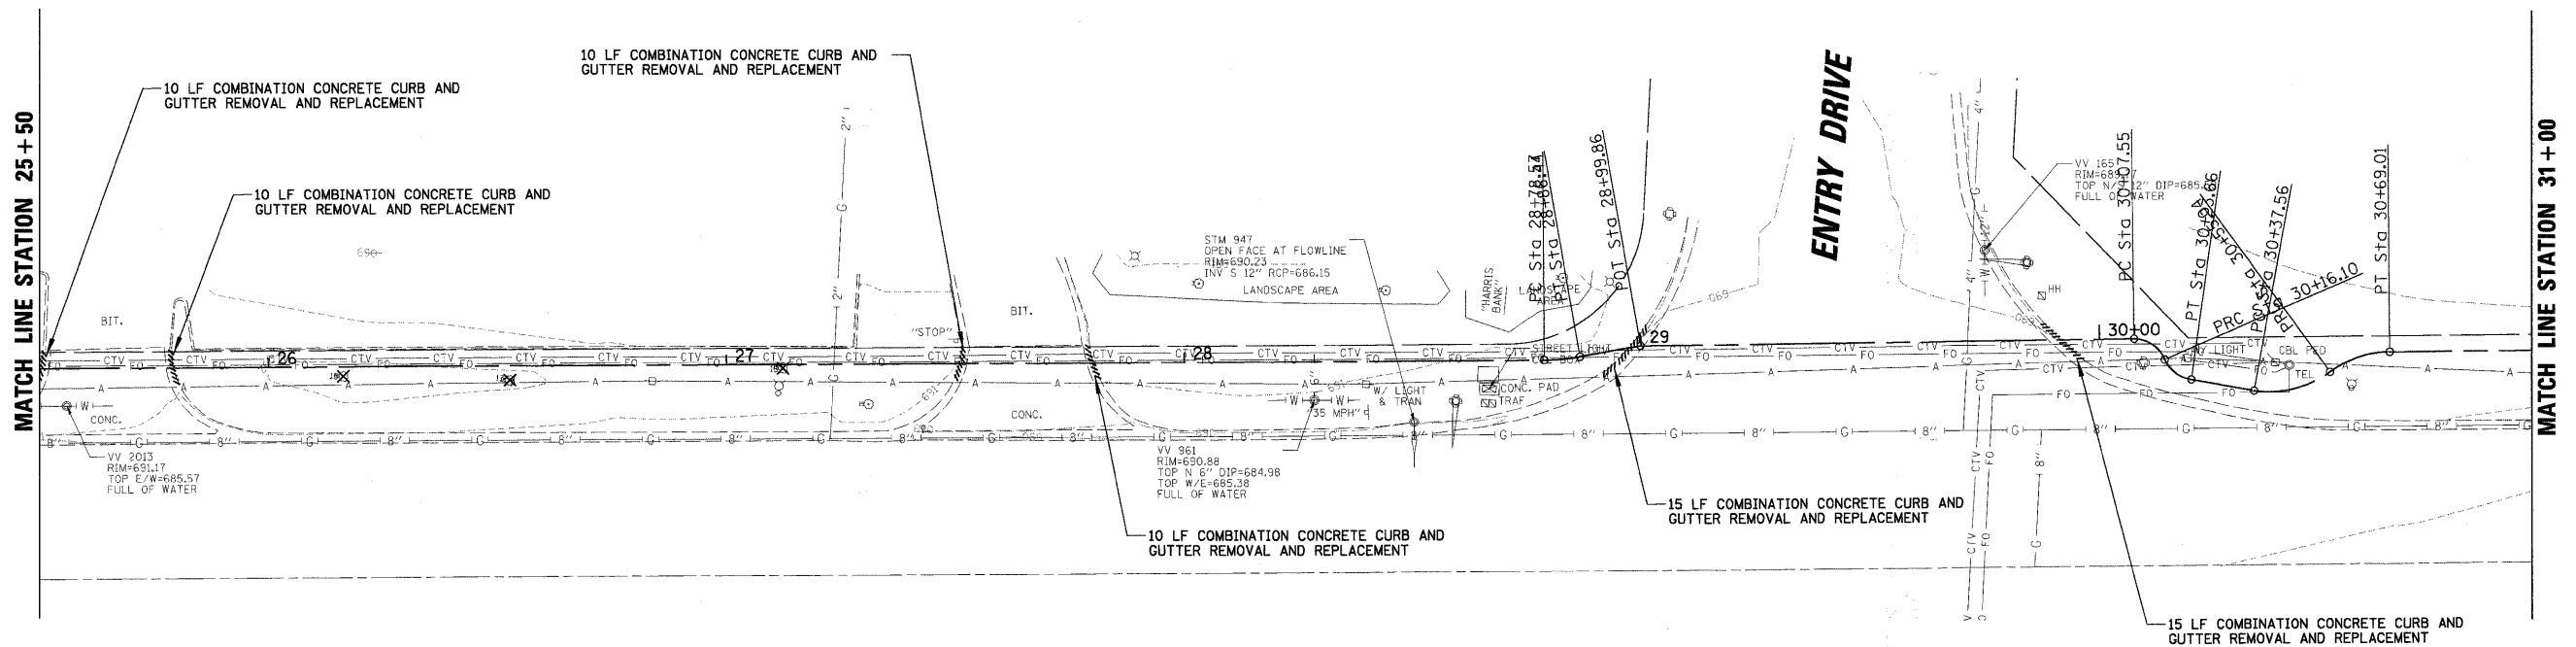
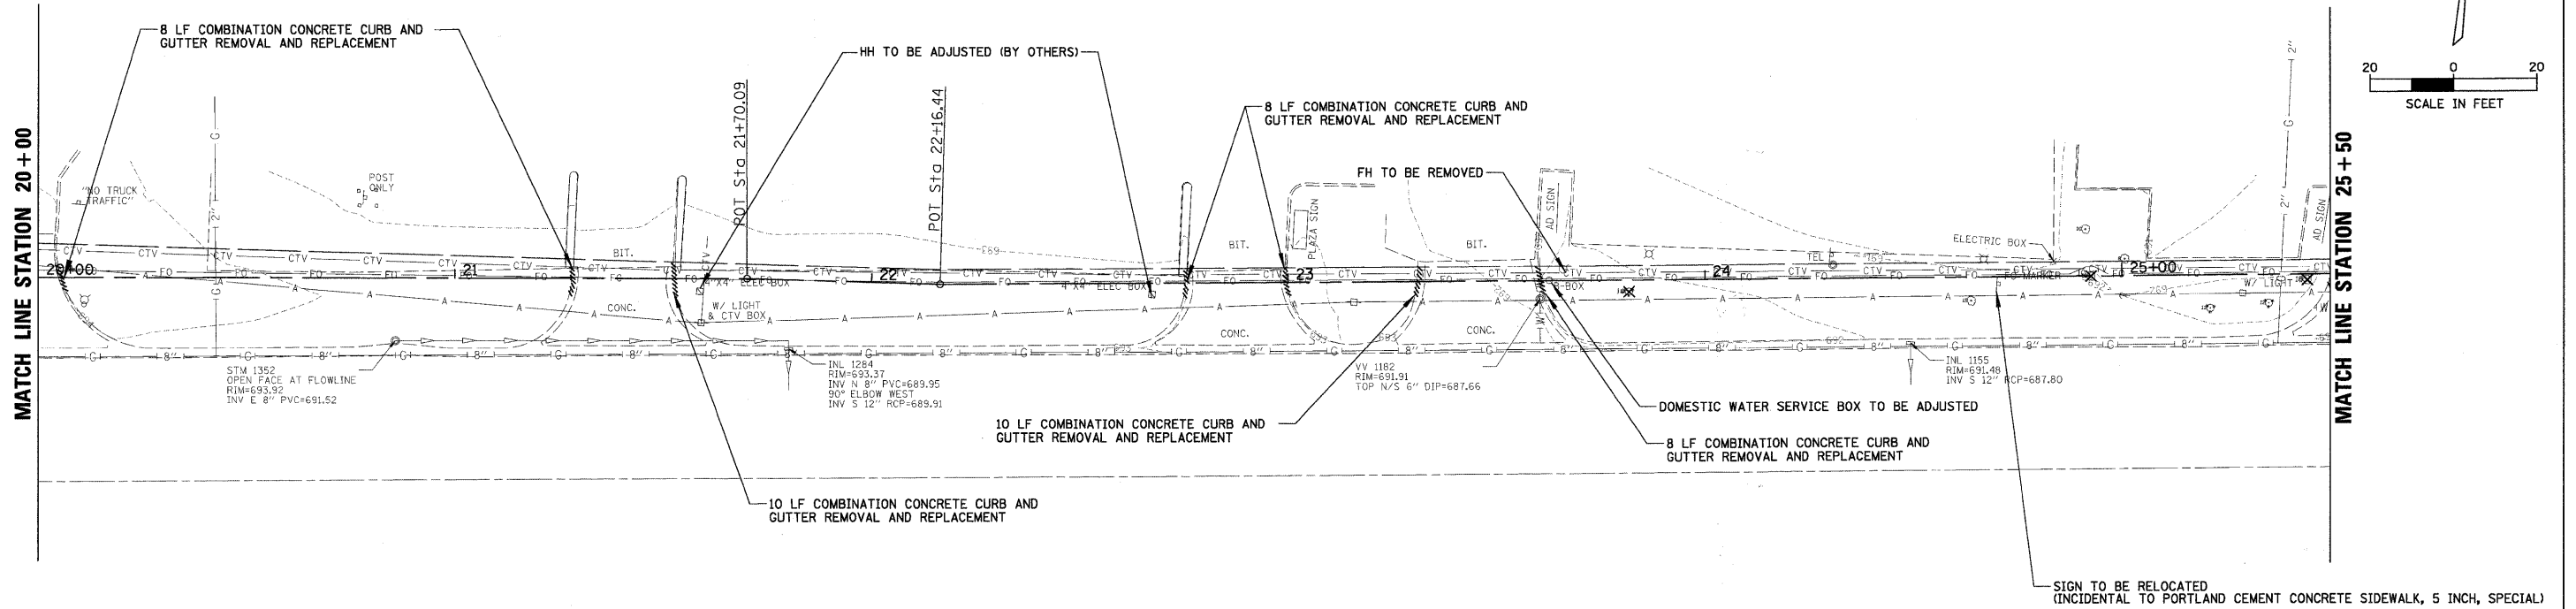


LEGEND

- ////// COMBINATION CONCRETE CURB AND GUTTER REMOVAL AND REPLACEMENT
- ✕ TREE REMOVAL
- EXISTING GUARDRAIL POSTS

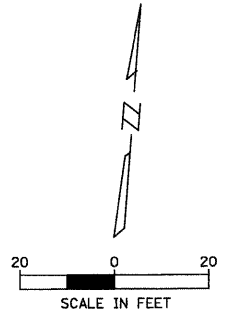

FILE NAME = N:\BENSENVILLE\880659\Civil\REM2.dgn	USER NAME = MACOLDEN	DESIGNED -	REVISED -	STATE OF ILLINOIS DEPARTMENT OF TRANSPORTATION	EXISTING CONDITIONS AND REMOVAL PLAN	F.A.U. RTE. 1376	SECTION 08-00086-00-SW	COUNTY DUPAGE	TOTAL SHEETS 41	SHEET NO. 8		
PLOT SCALE = 20'	PLOT DATE = 12/14/2009	DRAWN -	REVISED -			SCALE: 20'	SHEET NO. OF SHEETS STA. TO STA.	ILLINOIS FED. AID PROJECT CMM-9003 (053)				
		CHECKED -	REVISED -									
		DATE -	REVISED -									