
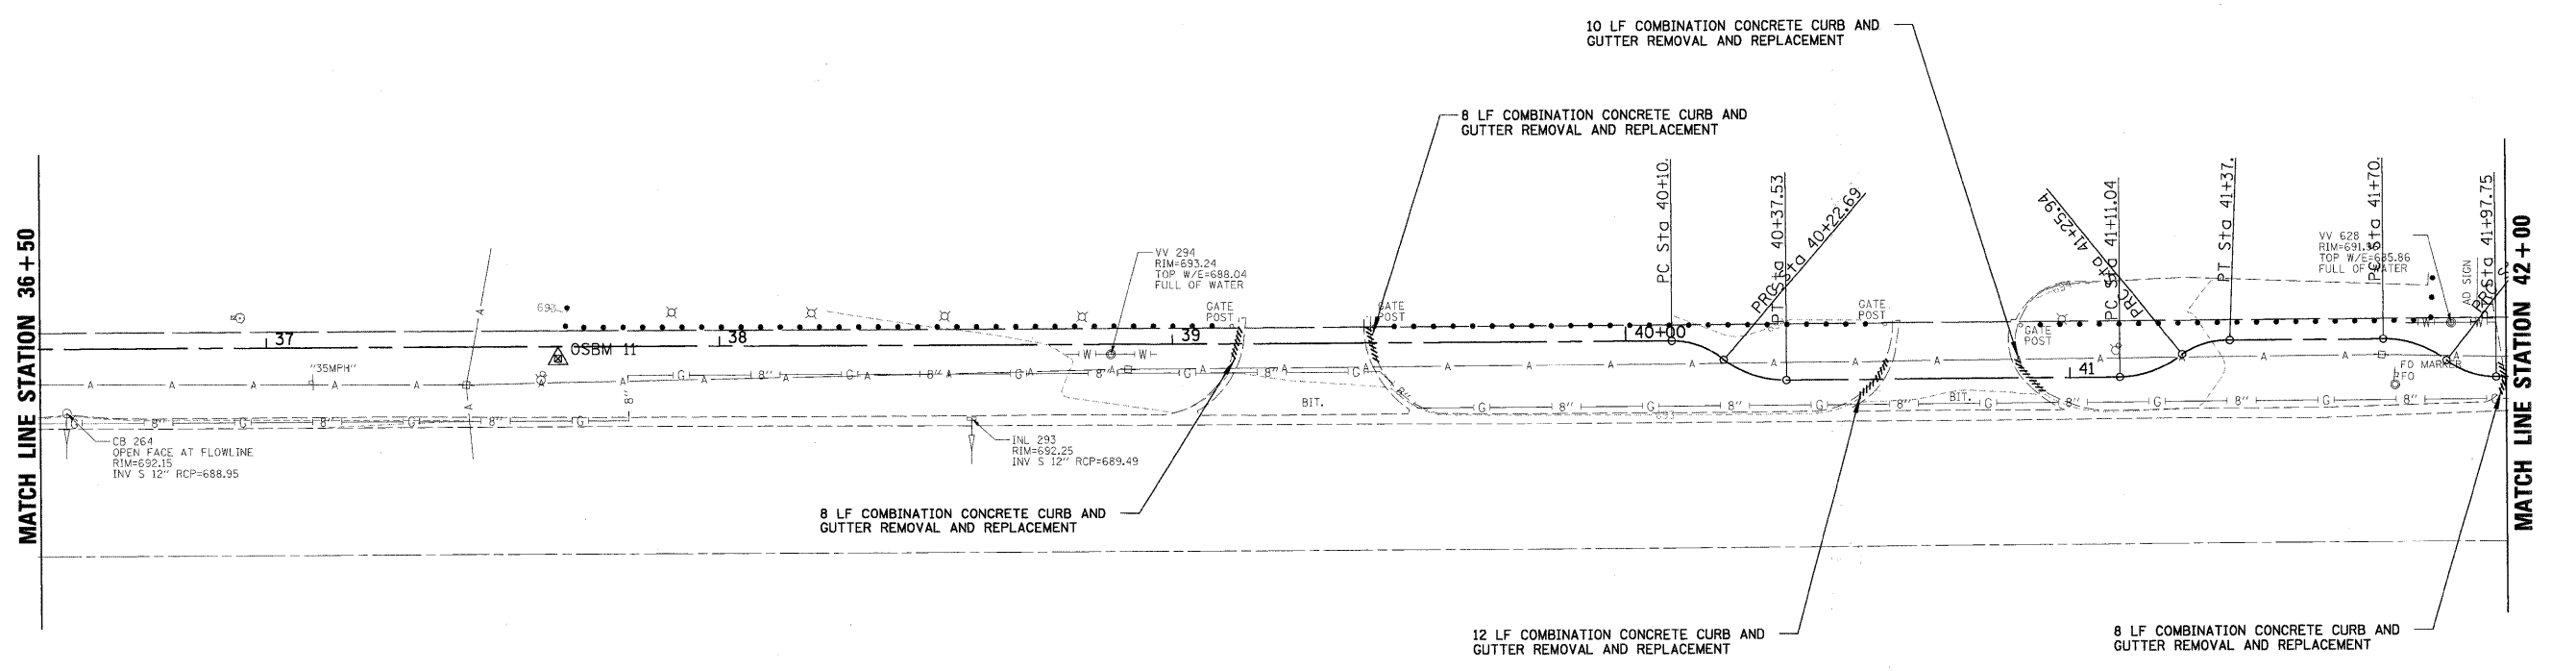
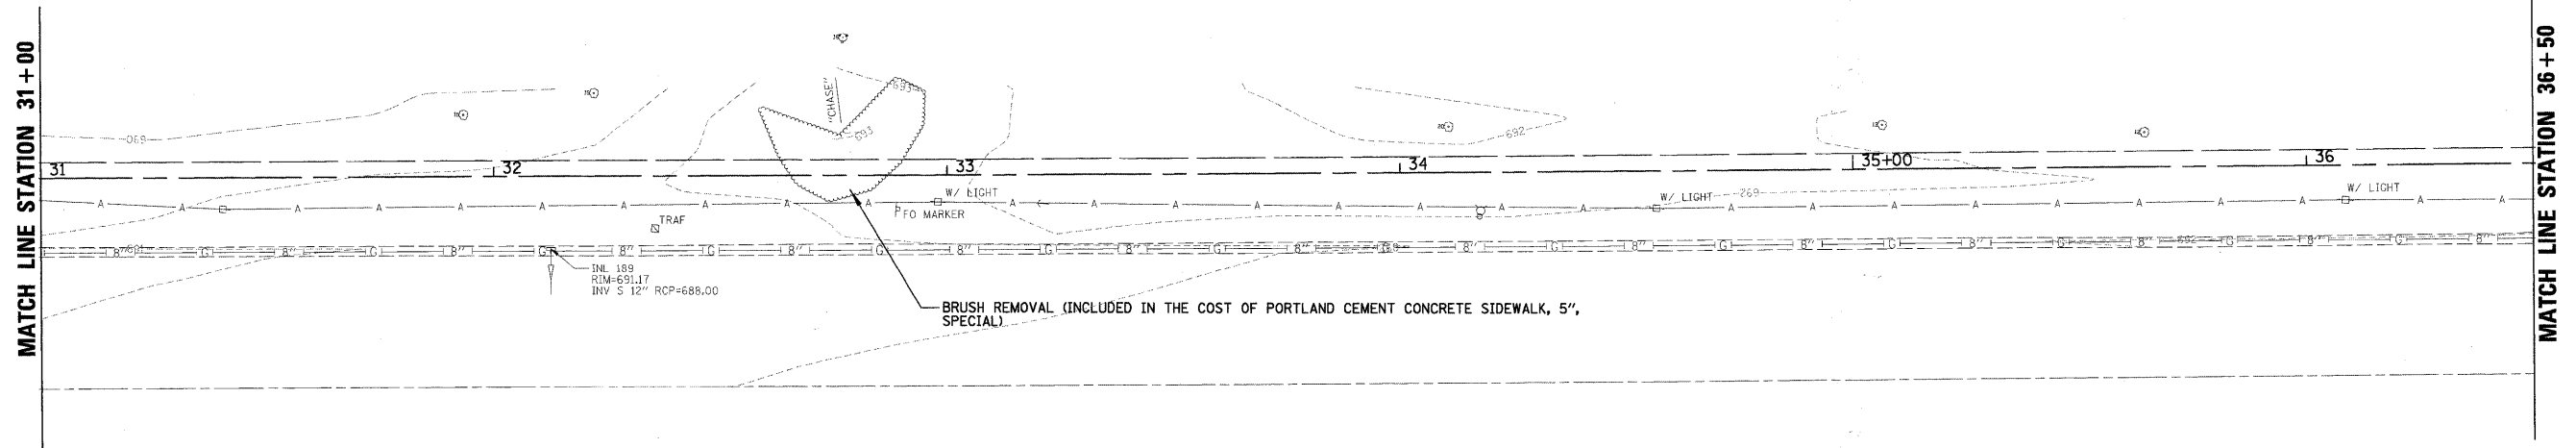


LEGEND

- ▨ COMBINATION CONCRETE CURB AND GUTTER REMOVAL AND REPLACEMENT
- ⊗ TREE REMOVAL
- EXISTING GUARDRAIL POSTS

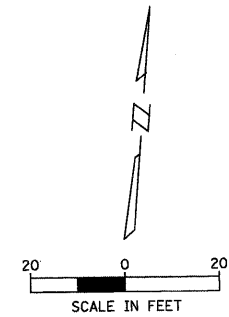

FILE NAME = N:\BENSENVILLE\080659\Cv1\NREM3.dgn	USER NAME = MAGOLDEN	DESIGNED -	REVISED -	STATE OF ILLINOIS DEPARTMENT OF TRANSPORTATION	EXISTING CONDITIONS AND REMOVAL PLAN			F.A.U. RTE. 1376	SECTION 08-00086-00-SW	COUNTY DUPAGE	TOTAL SHEETS 41	SHEET NO. 9
PLOT SCALE = 20'		CHECKED -	REVISED -					SCALE: 20' SHEET NO. OF SHEETS STA. TO STA.			CONTRACT NO. 63187	
PLOT DATE = 12/14/2009		DATE -	REVISED -					ILLINOIS FED. AID PROJECT CMM-9003 (053)				