


FINAL SURVEY
 SURVEYED BY: _____ DATE: _____
 CHECKED BY: _____
 NOTE BOOK NO.: _____
 TEMPLATES: _____
 AREAS CHECKED: _____

ORIGINAL SURVEY
 SURVEYED BY: _____ DATE: _____
 CHECKED BY: _____
 NOTE BOOK NO.: _____
 TEMPLATES: _____
 AREAS CHECKED: _____

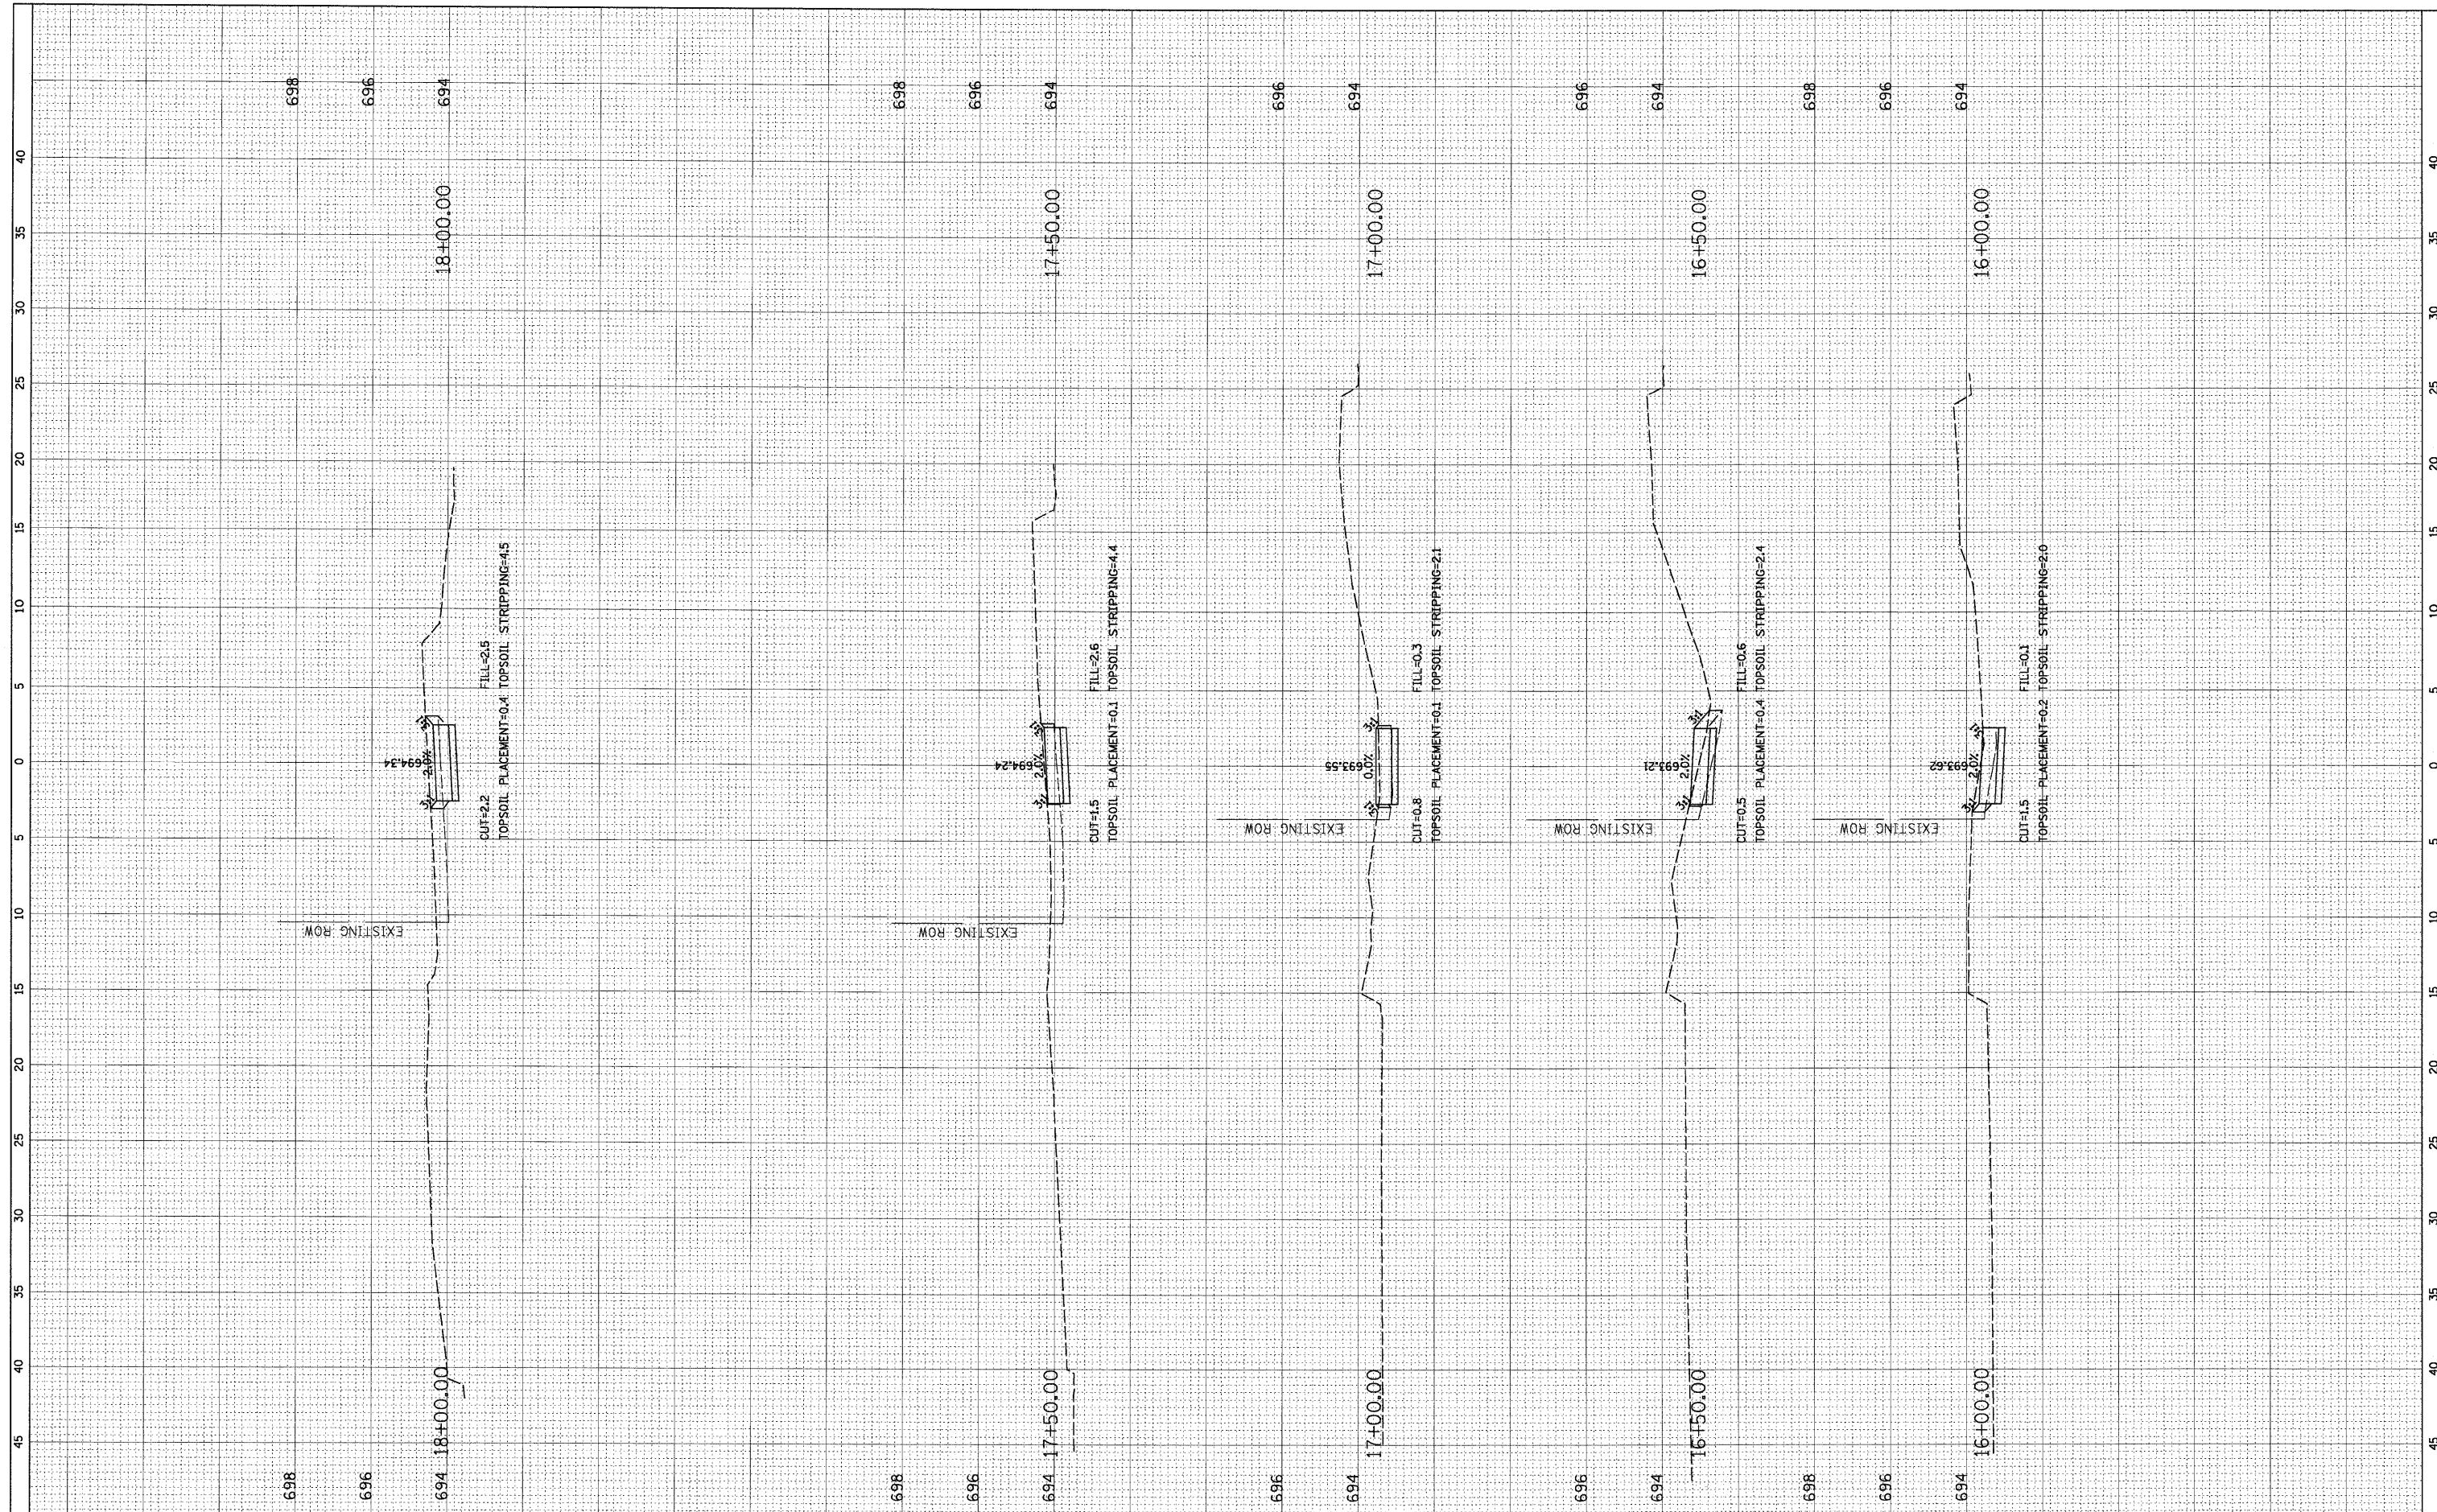

FILE NAME = N:\BENSENVILLE\080659\C1\1\080659.LAY
 USER NAME = MAGGOLDEN
 PLOT SCALE = 5'
 PLOT DATE = 12/14/2009

DESIGNED -	REVISED -
DRAWN -	REVISED -
CHECKED -	REVISED -
DATE -	REVISED -

**STATE OF ILLINOIS
 DEPARTMENT OF TRANSPORTATION**

CROSS SECTIONS

SCALE: SHEET NO. OF SHEETS STA. 15+39.23 TO STA. 18+00.00

F.A.U. RTE.	SECTION	COUNTY	TOTAL SHEETS	SHEET NO.
1376	08-00086-00-SW	DUPAGE	41	32
CONTRACT NO. 63187			ILLINOIS FED. AID PROJECT CMM-9003 (053)	