


FINAL SURVEY NO.	SURVEYED BY	DATE
NOTE BOOK NO.	PLANNED BY	
	TEMPLATE	
	AREAS CHECKED	

ORIGINAL SURVEY NO.	SURVEYED BY	DATE
NOTE BOOK NO.	PLANNED BY	
	TEMPLATE	
	AREAS CHECKED	

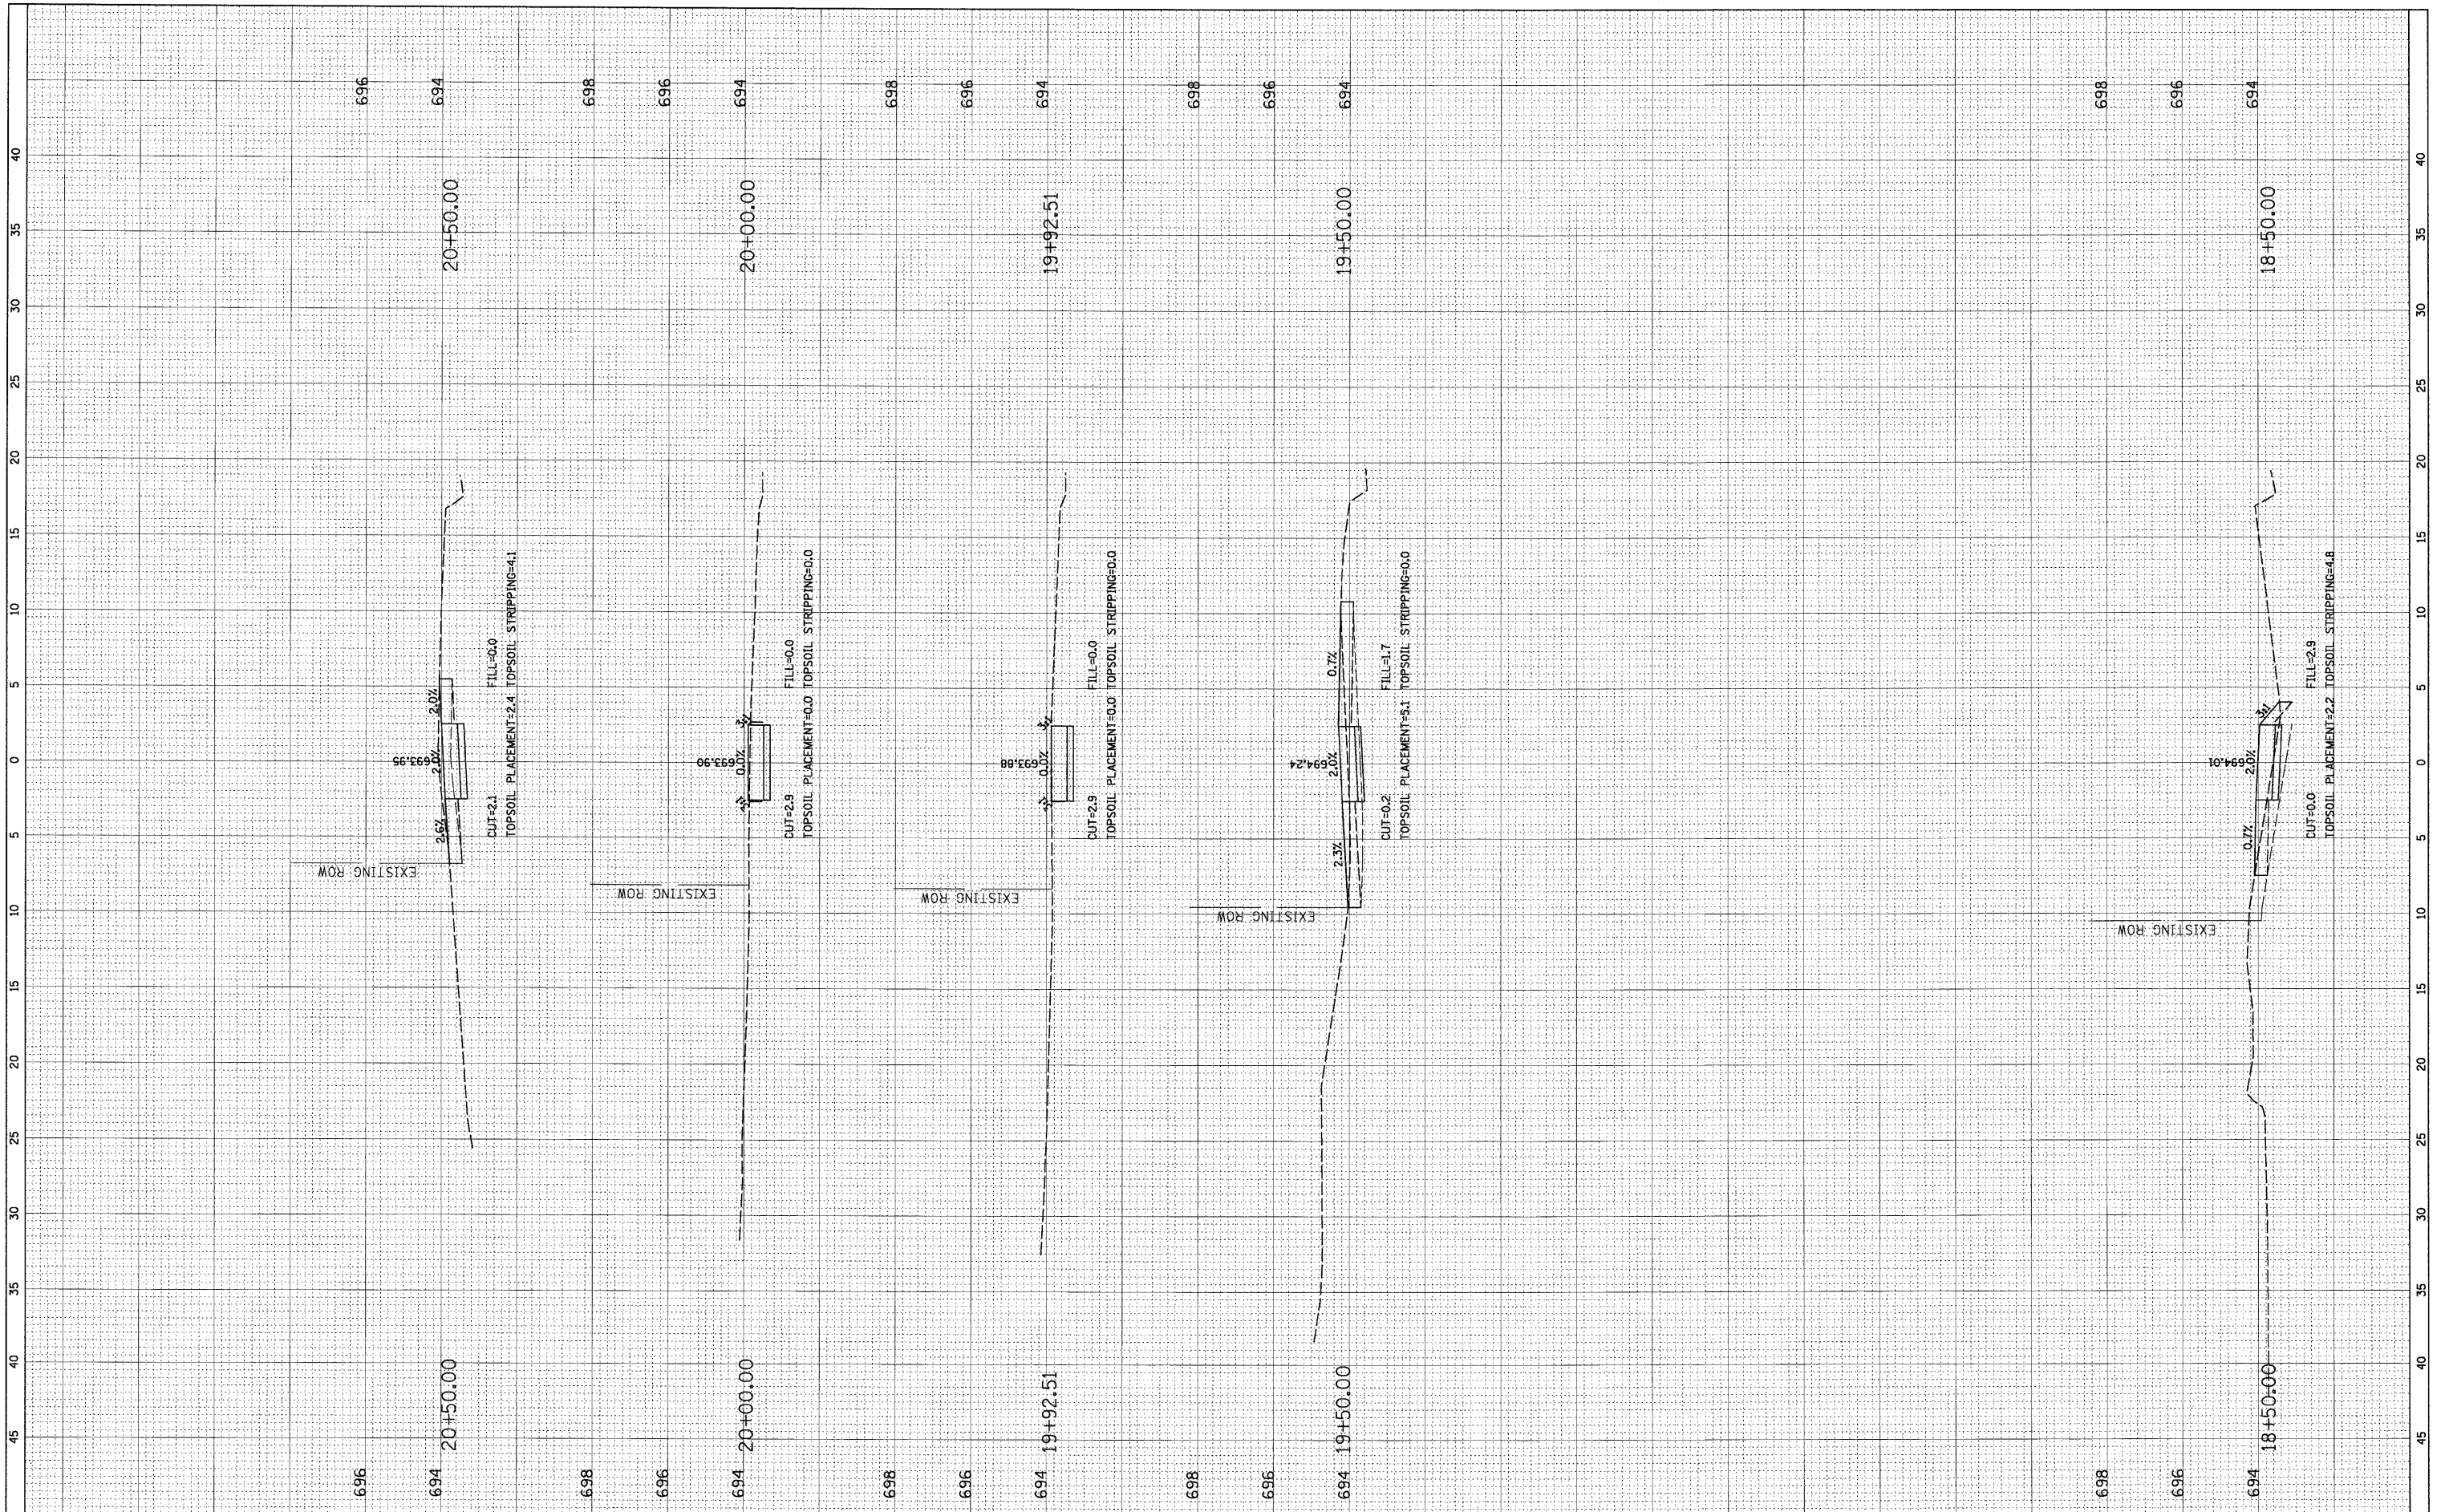

FILE NAME = N:\BENSENVILLE\080059\Civil\0800659.LAY
 USER NAME = MACOLDEN

DESIGNED -
 DRAWN -
 CHECKED -
 DATE -

REVISÉ -
 REVISÉ -
 REVISÉ -
 REVISÉ -

PLCT SCALE = 5'
 PLCT DATE = 12/14/2009

**STATE OF ILLINOIS
 DEPARTMENT OF TRANSPORTATION**

CROSS SECTIONS

SCALE: SHEET NO. OF SHEETS STA. 18+50.00 TO STA. 20+50.00

F.A.U. RTE.	SECTION	COUNTY	TOTAL SHEETS	SHEET NO.
1376	08-00086-00-SW	DUPAGE	41	33
ILLINOIS FED. AID PROJECT CMM-9003 (053)			CONTRACT NO. 63187	