


FINAL SURVEY	DATE
SURVEYED	BY
NOTE BOOK	
NO.	
NO.	
NO.	
NO.	
NO.	

ORIGINAL SURVEY	DATE
SURVEYED	BY
NOTE BOOK	
NO.	
NO.	
NO.	
NO.	
NO.	

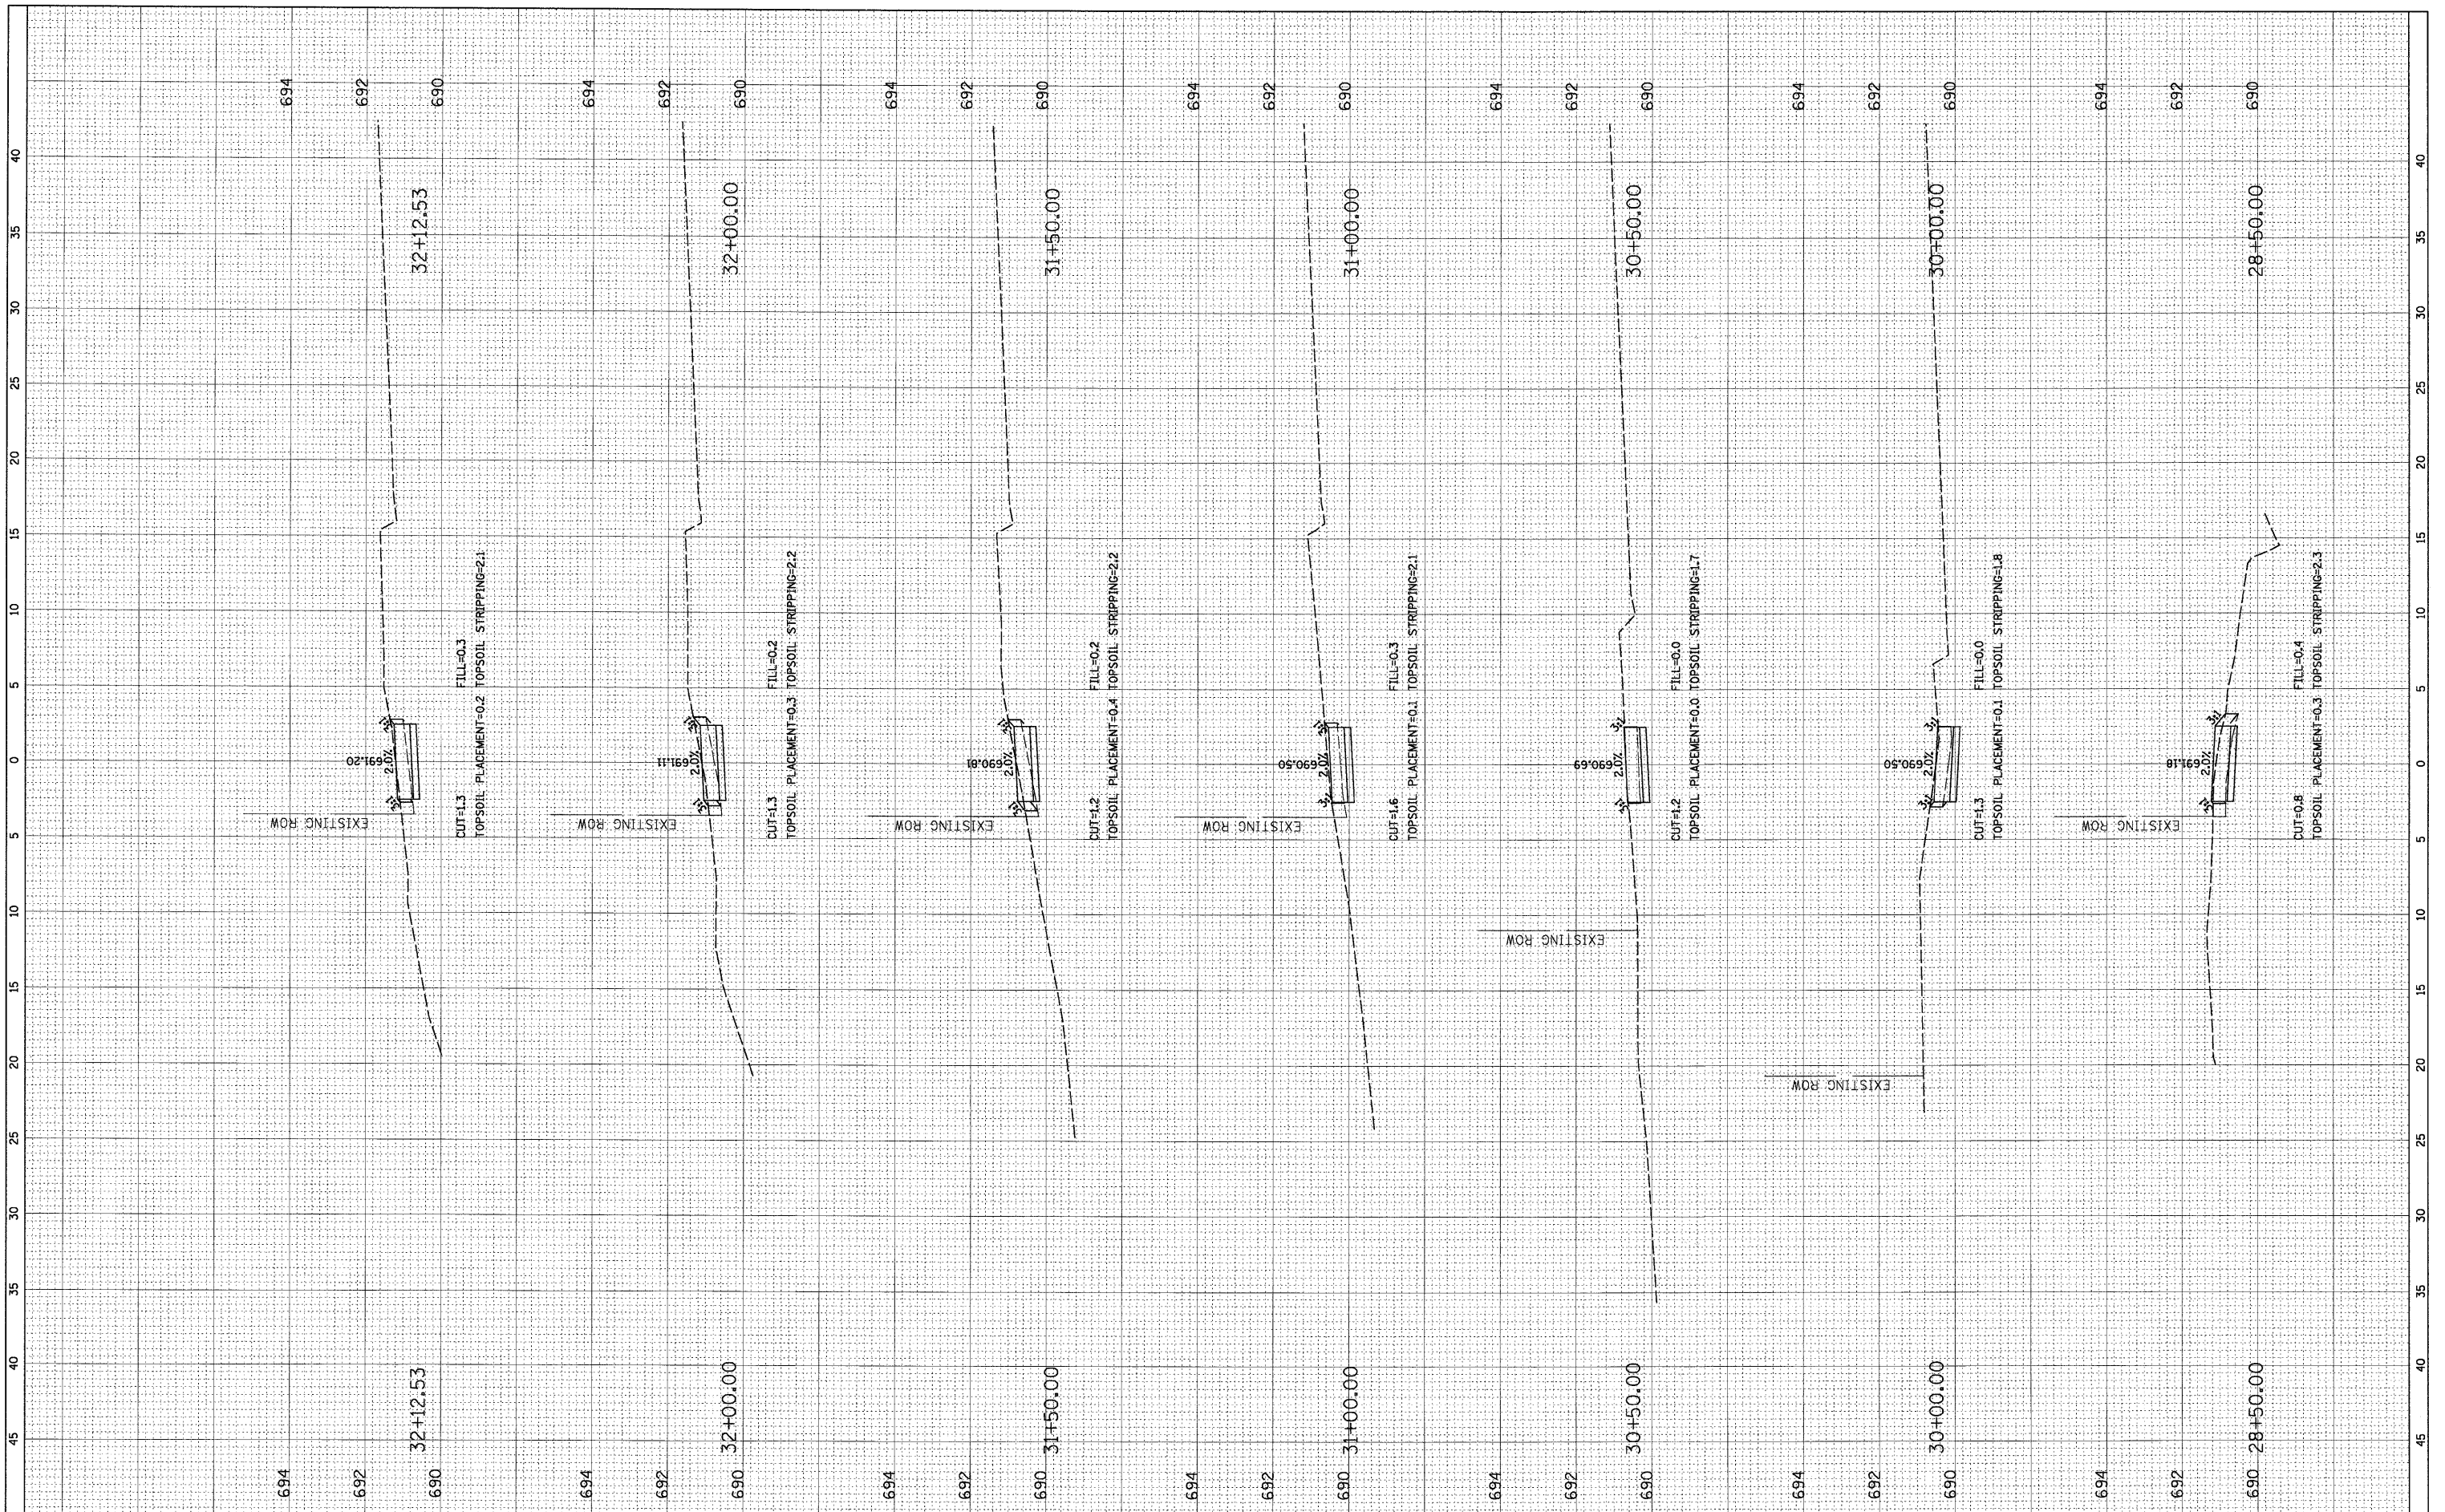

FILE NAME = N:\BENSENVILLE\080659\C1\1\080659.LAY
 USER NAME = MAGOLDEN
 PLOT SCALE = 5'
 PLOT DATE = 12/14/2009

DESIGNED -
 DRAWN -
 CHECKED -
 DATE -

REVISED -
 REVISED -
 REVISED -
 REVISED -

**STATE OF ILLINOIS
 DEPARTMENT OF TRANSPORTATION**

CROSS SECTIONS

SCALE: SHEET NO. OF SHEETS STA. 28+50.00 TO STA. 32+12.53

F.A.U. RTE.	SECTION	COUNTY	TOTAL SHEETS	SHEET NO.
1376	08-00086-00-SW	DUPAGE	41	36
ILLINOIS FED. AID PROJECT CMM-9003 (053)			CONTRACT NO. 63187	