


FINAL SURVEY NO.	
SURVEYED BY	
DATE	
NOTE BOOK NO.	
TEMPLATE AREAS CHECKED	

ORIGINAL SURVEY NO.	
SURVEYED BY	
DATE	
NOTE BOOK NO.	
TEMPLATE AREAS CHECKED	

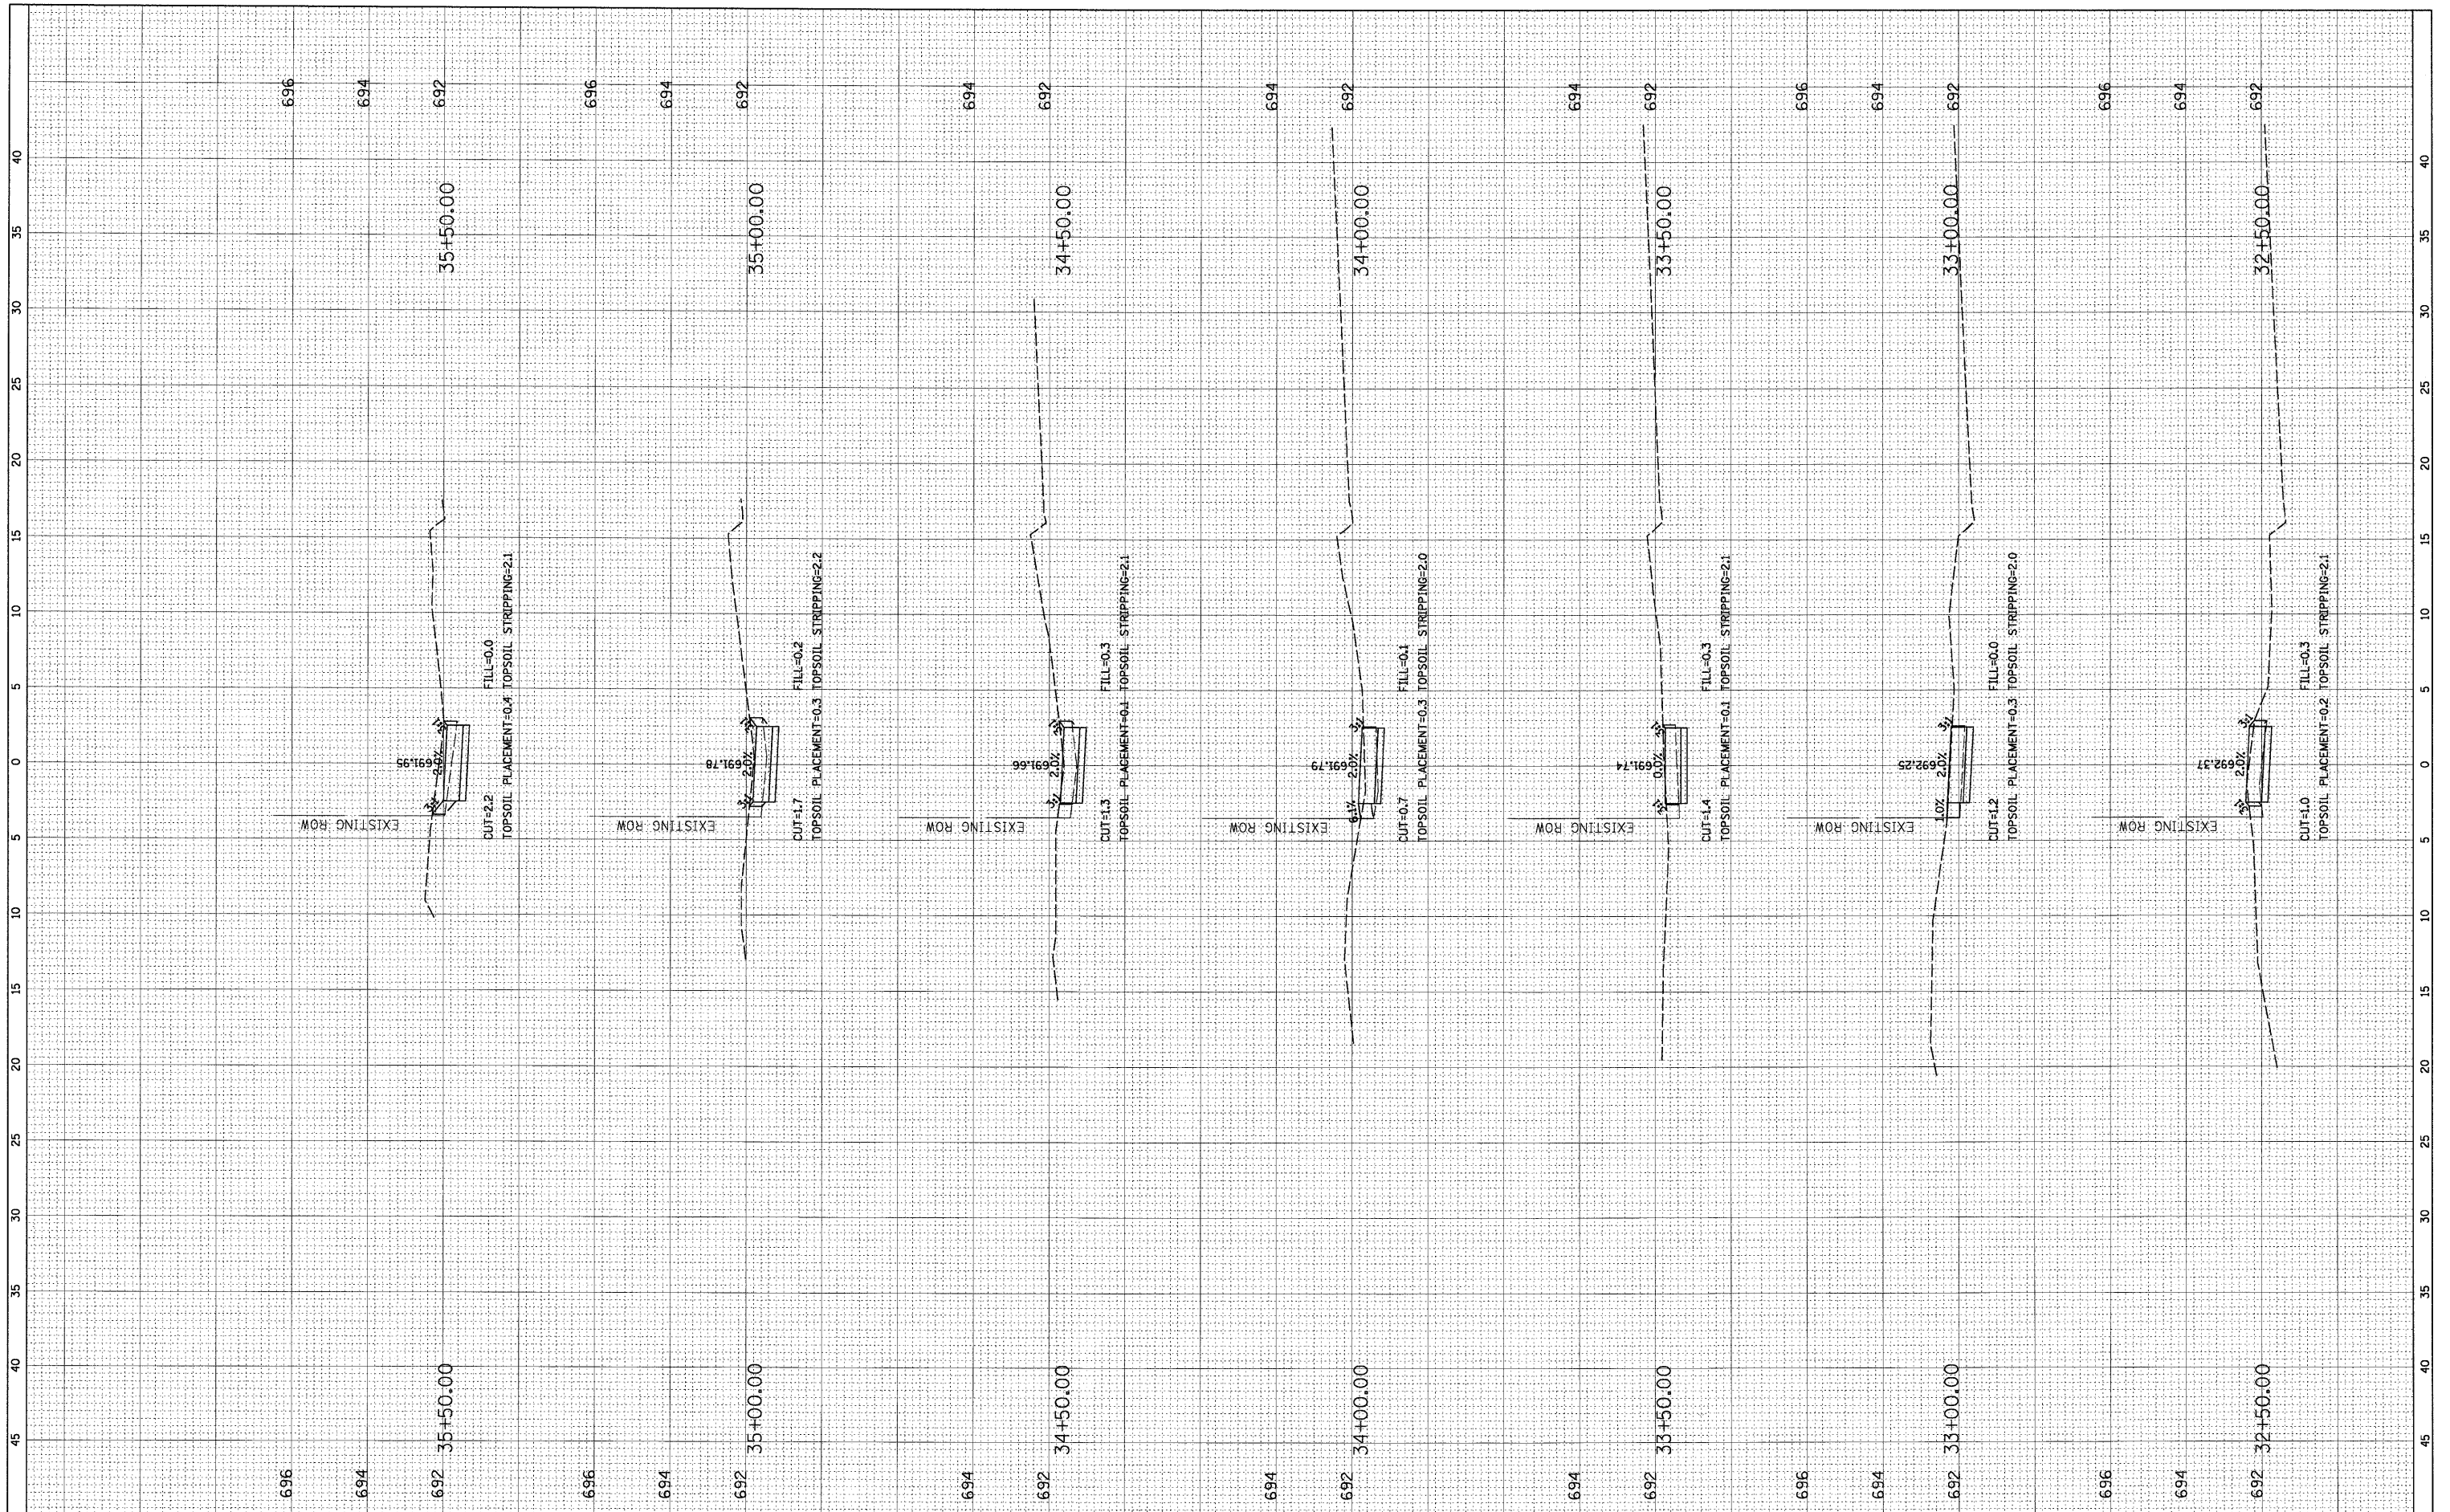

FILE NAME = N:\BENSENVILLE\080859\Civil\080859.LAY

USER NAME = MAGOLDEN
 PLOT SCALE = 5'
 PLOT DATE = 12/14/2009

DESIGNED -
 DRAWN -
 CHECKED -
 DATE -

REVISED -
 REVISED -
 REVISED -
 REVISED -

**STATE OF ILLINOIS
 DEPARTMENT OF TRANSPORTATION**

CROSS SECTIONS

SCALE: SHEET NO. OF SHEETS STA. 32+50.00 TO STA. 35+50.00

F.A.U. RTE.	SECTION	COUNTY	TOTAL SHEETS	SHEET NO.
1376	08-00086-00-SW	DUPAGE	41	37
CONTRACT NO. 63187				
ILLINOIS FED. AID PROJECT CMM-9003 (053)				