


FINAL SURVEY BY DATE  
 SURVEYED BY DATE  
 NOTE BOOK NO. DATE  
 AREAS CHECKED

ORIGINAL SURVEY BY DATE  
 SURVEYED BY DATE  
 NOTE BOOK NO. DATE  
 AREAS CHECKED

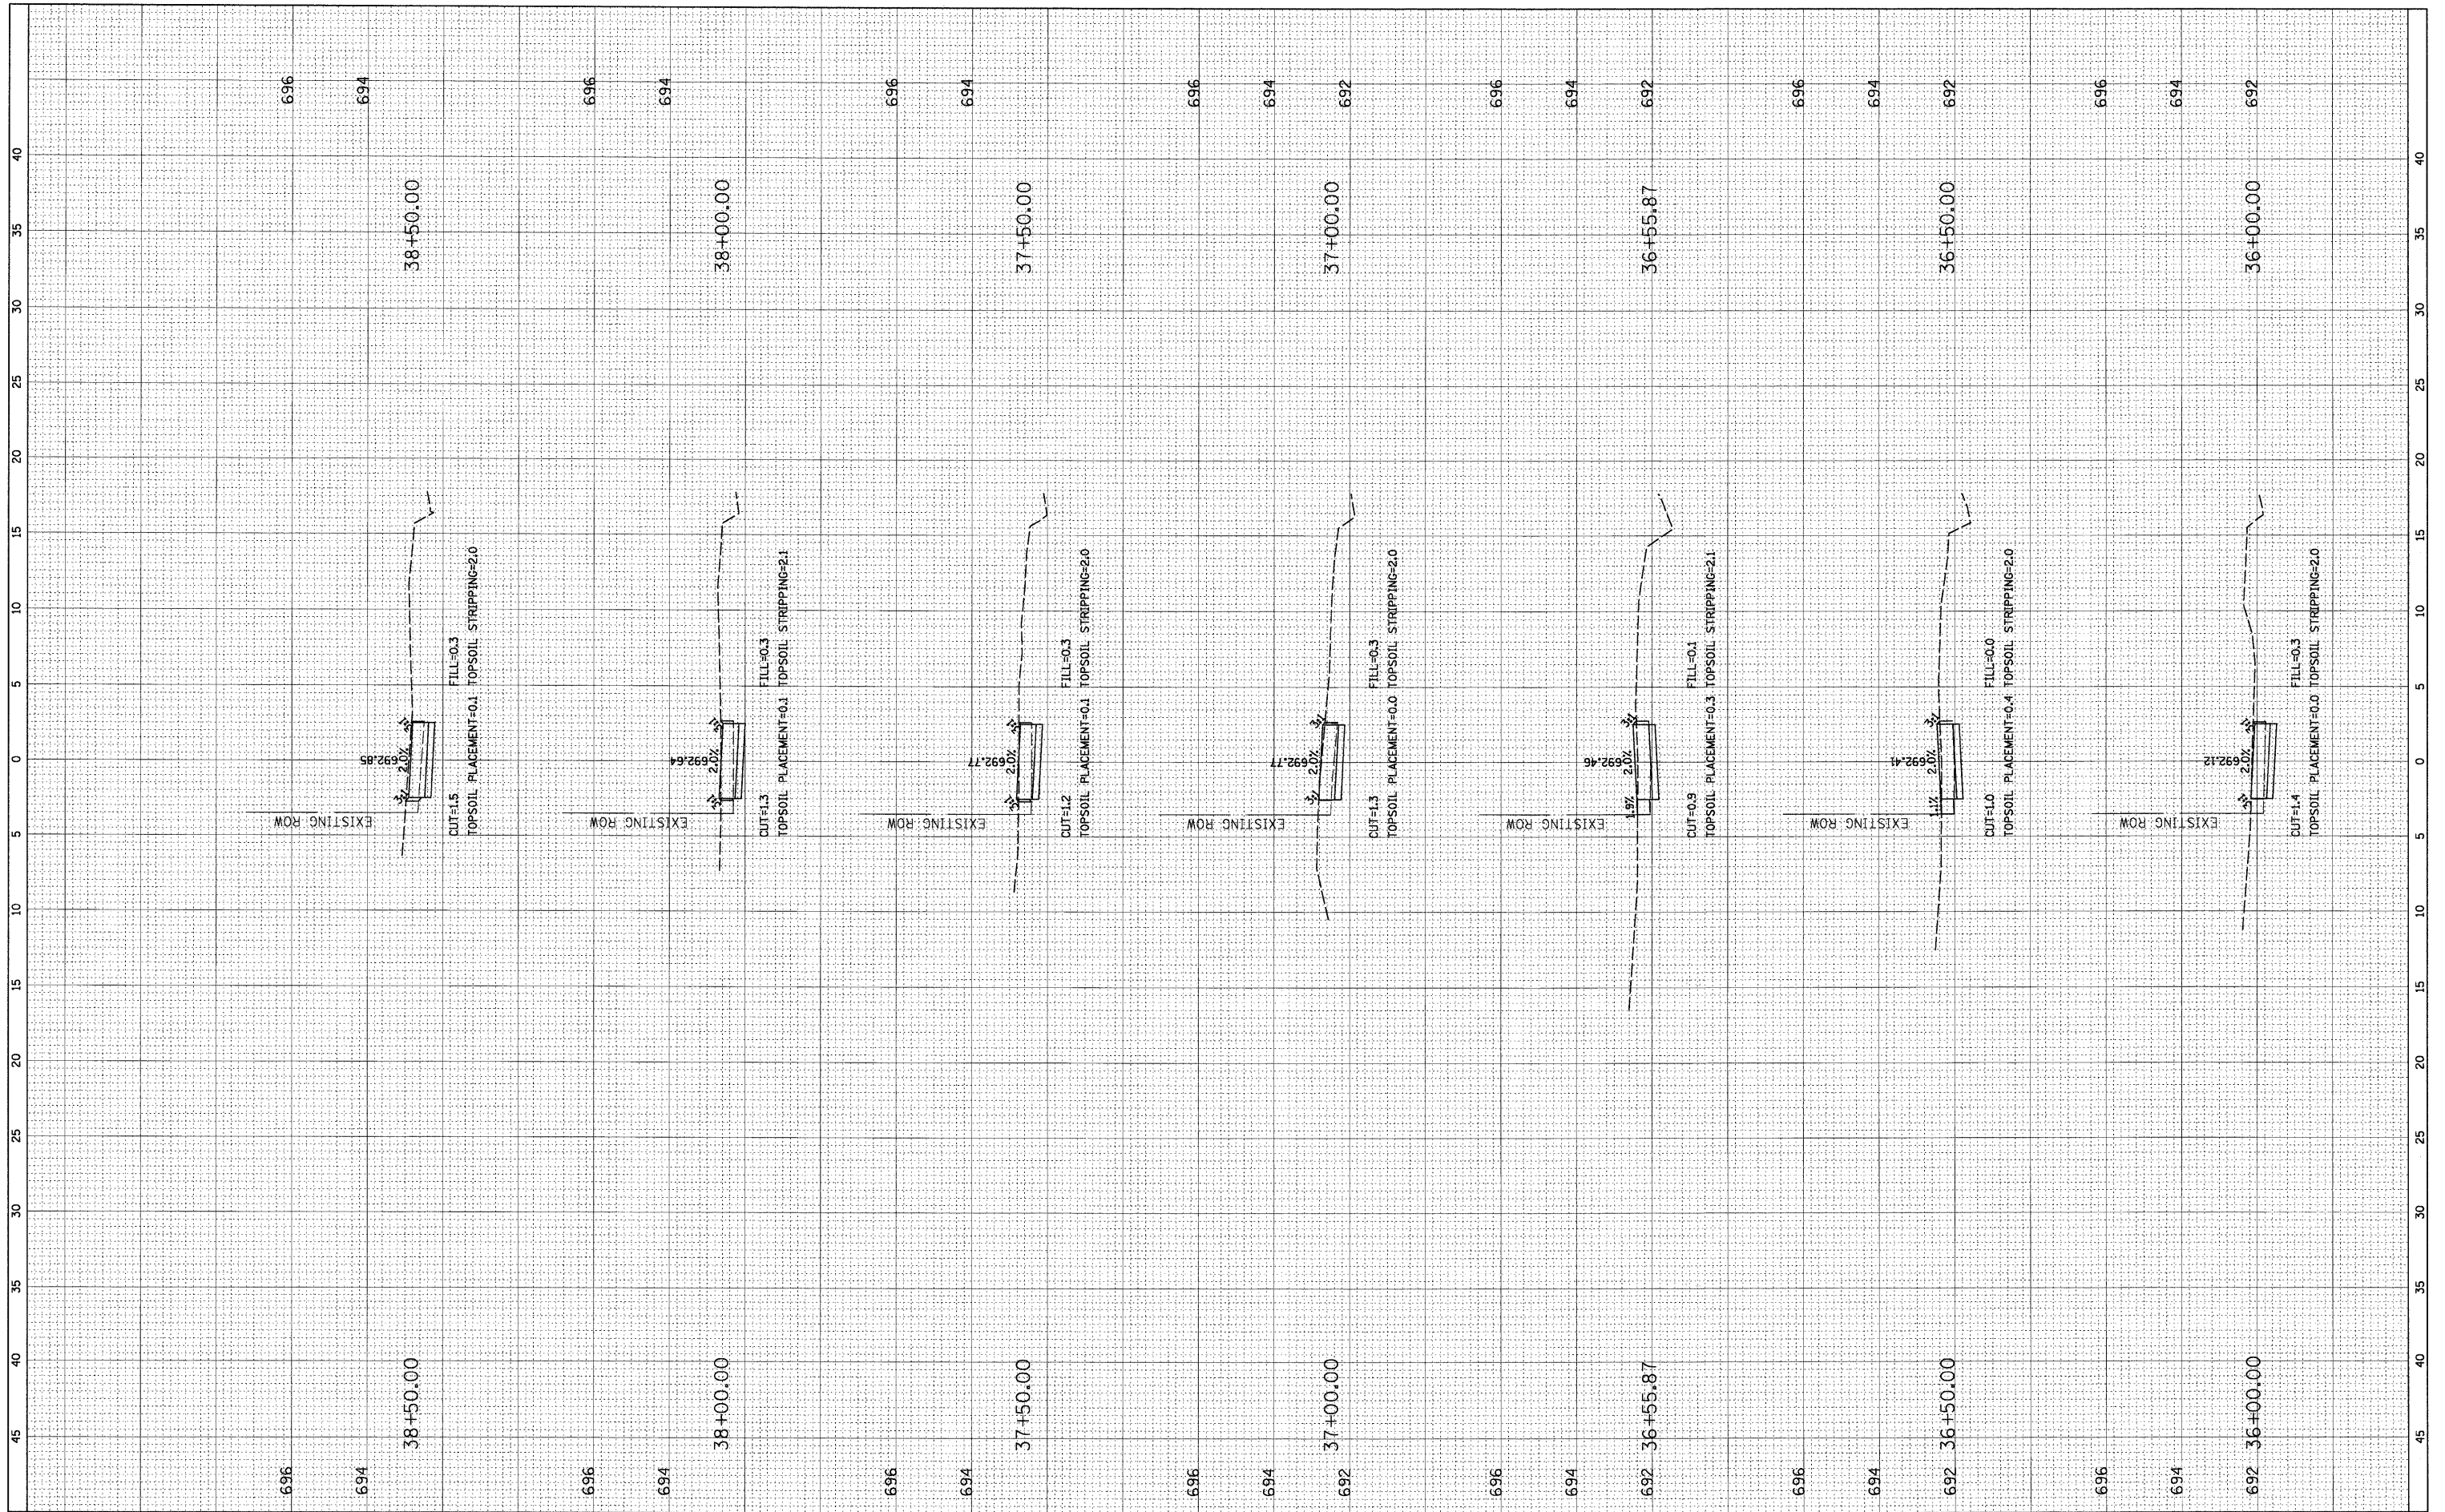

FILE NAME = N:\BENSENVILLE\080659\Civil\080659.LAY  
 USER NAME = MAGOLDEN

DESIGNED -  
 DRAWN -  
 CHECKED -  
 DATE -

REVISED -  
 REVISED -  
 REVISED -  
 REVISED -

**STATE OF ILLINOIS  
 DEPARTMENT OF TRANSPORTATION**

**CROSS SECTIONS**

SCALE: SHEET NO. OF SHEETS STA. 36+00.00 TO STA. 38+50.00

F.A.U. RTE. 1376	SECTION 08-00086-00-SW	COUNTY DUPAGE	TOTAL SHEETS 41	SHEET NO. 38
CONTRACT NO. 63187			ILLINOIS FED. AID PROJECT CMM-9003 (053)	