


FINAL SURVEY	BY	DATE
SURVEYED		
NO. _____		
NOTE BOOK		
AREAS CHECKED		

ORIGINAL SURVEY	BY	DATE
SURVEYED		
NO. _____		
NOTE BOOK		
AREAS CHECKED		

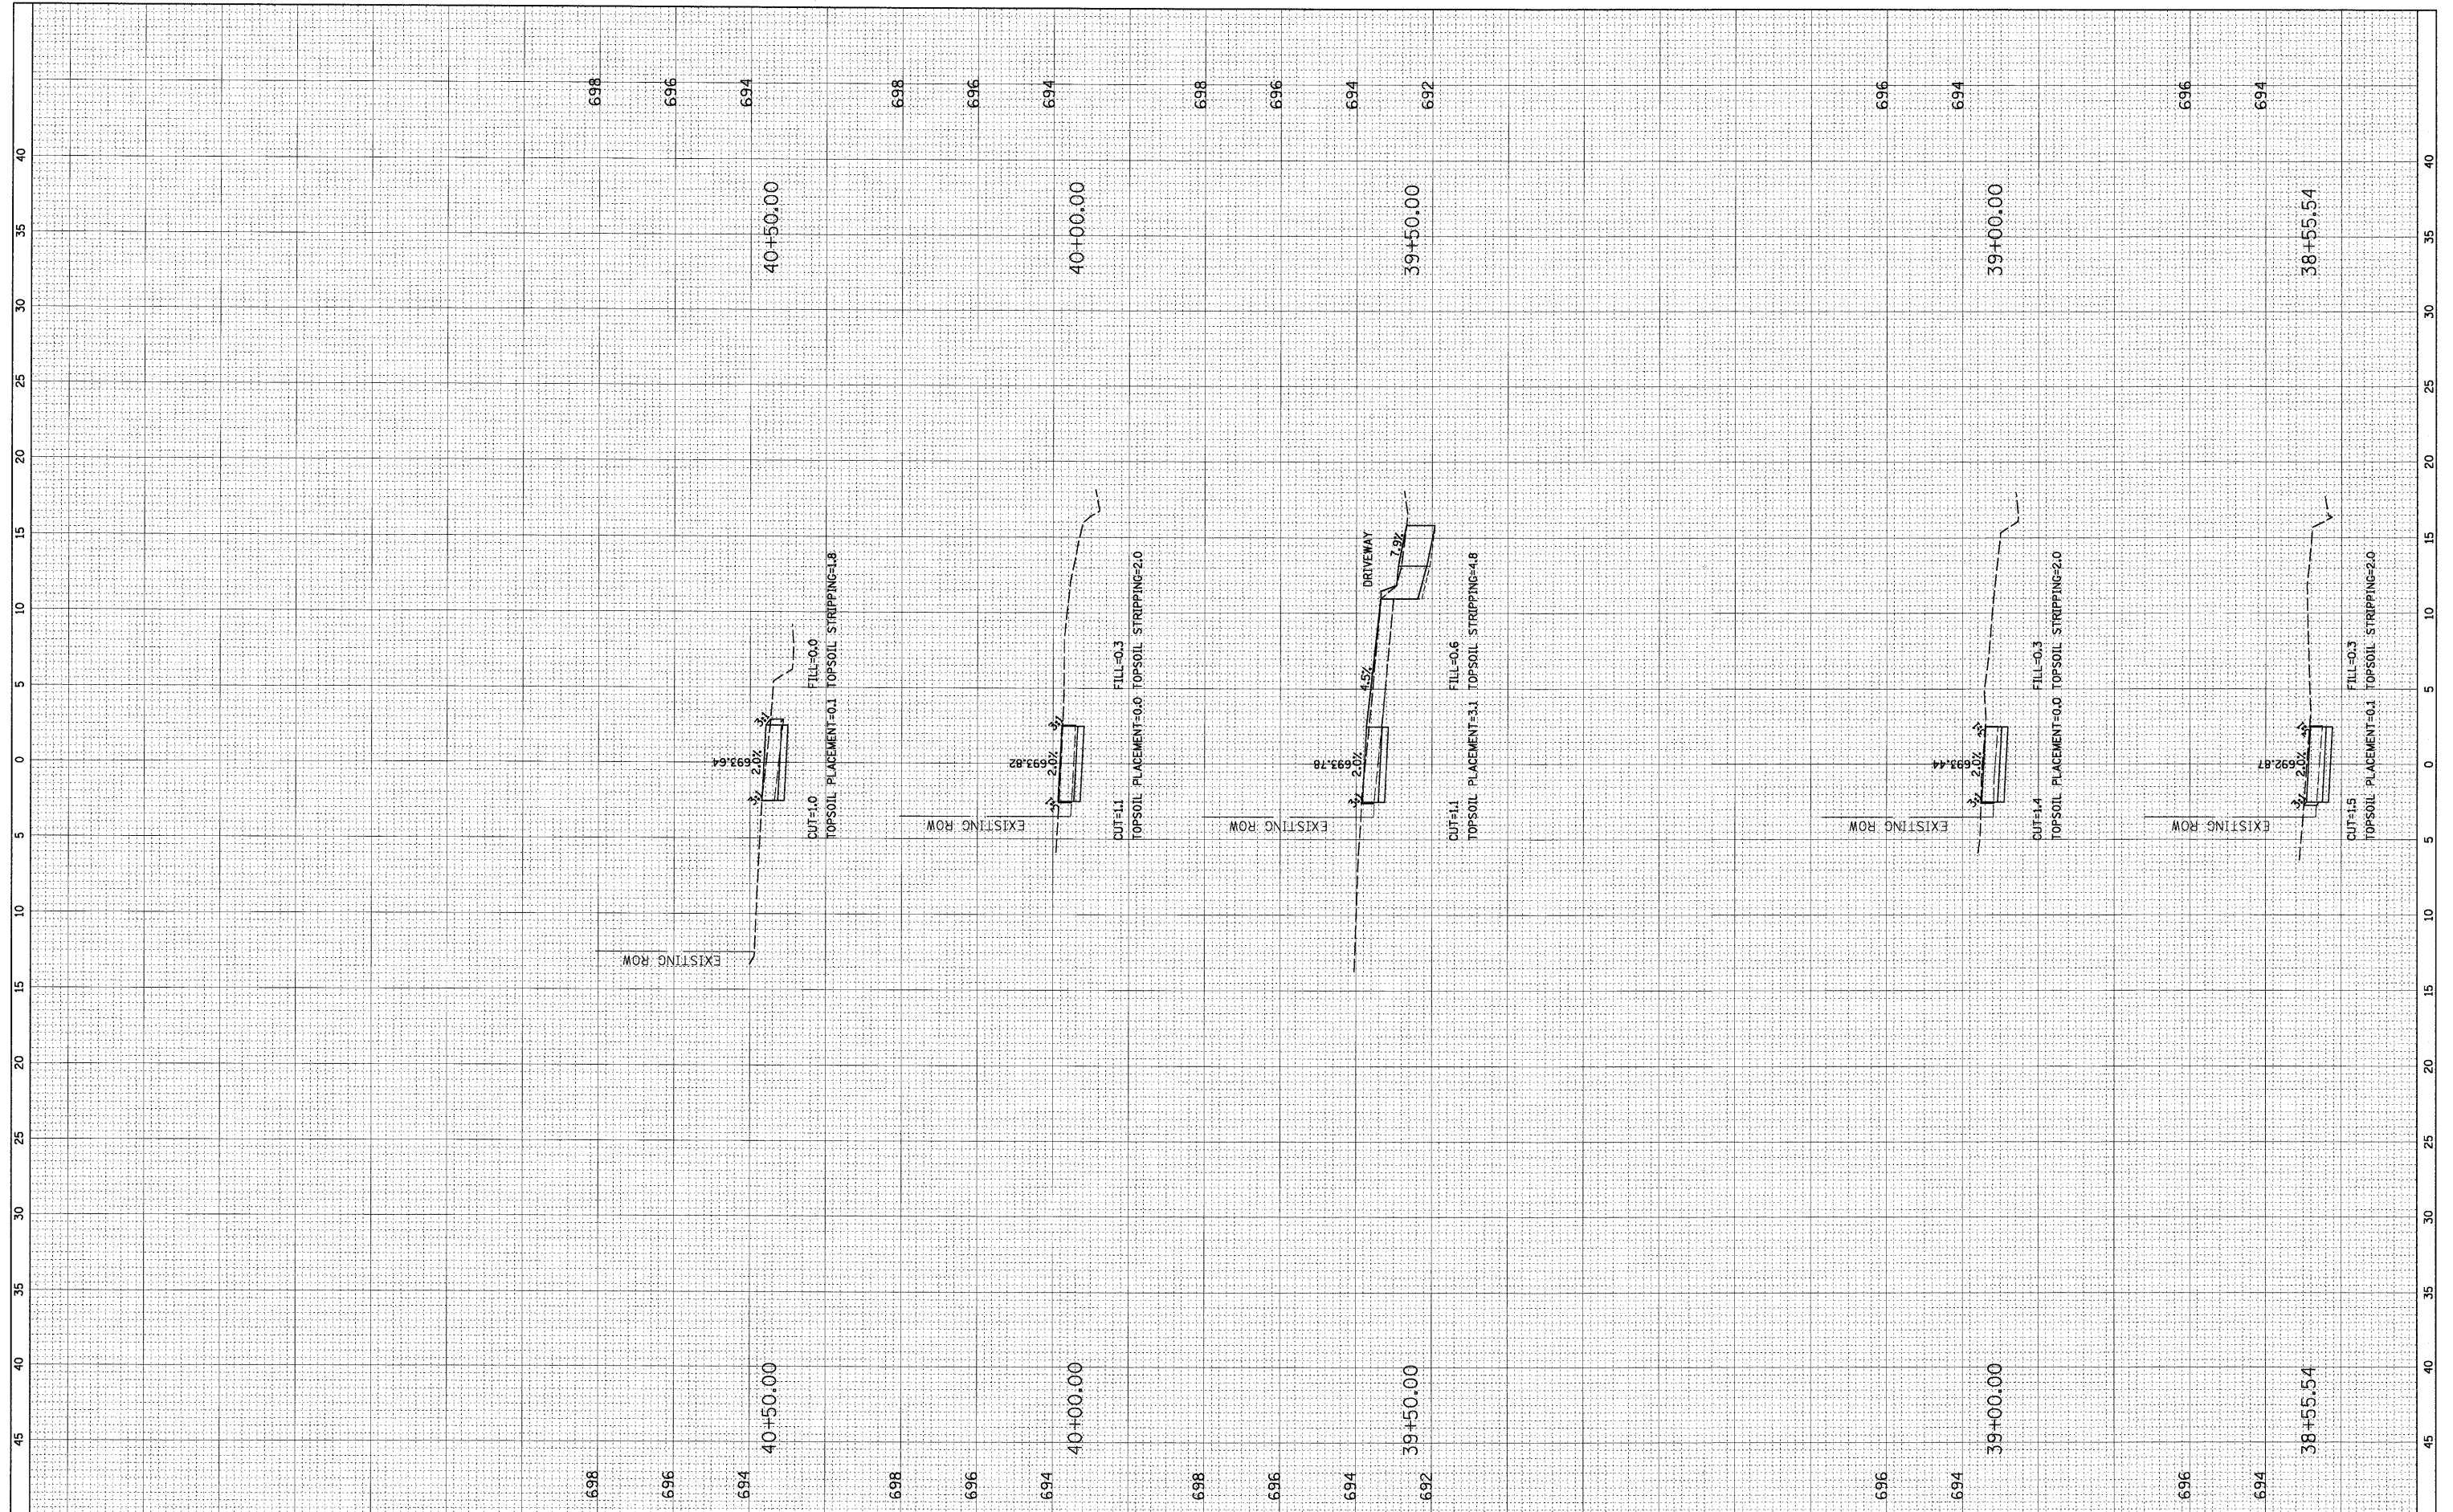

FILE NAME = N:\BENSENVILLE\080659\Civ11\080659.LAY
 USER NAME = MAGOLDEN
 PLOT SCALE = 5'
 PLOT DATE = 12/14/2009

DESIGNED -	REVISED -
DRAWN -	REVISED -
CHECKED -	REVISED -
DATE -	REVISED -

**STATE OF ILLINOIS
 DEPARTMENT OF TRANSPORTATION**

CROSS SECTIONS

SCALE: SHEET NO. OF SHEETS STA. 38+55.54 TO STA. 40+74.11

F.A.U. RTE.	SECTION	COUNTY	TOTAL SHEETS	SHEET NO.
1376	08-00086-00-SW	DUPAGE	41	39
CONTRACT NO. 63187			ILLINOIS FED. AID PROJECT CMM-9003 (053)	