


FINAL SURVEY NO.	BY	DATE
SURVEYED		
NOTE BOOK		
TEMPLATE		
AREAS CHECKED		
NO.		

ORIGINAL SURVEY NO.	BY	DATE
SURVEYED		
NOTE BOOK		
TEMPLATE		
AREAS CHECKED		
NO.		

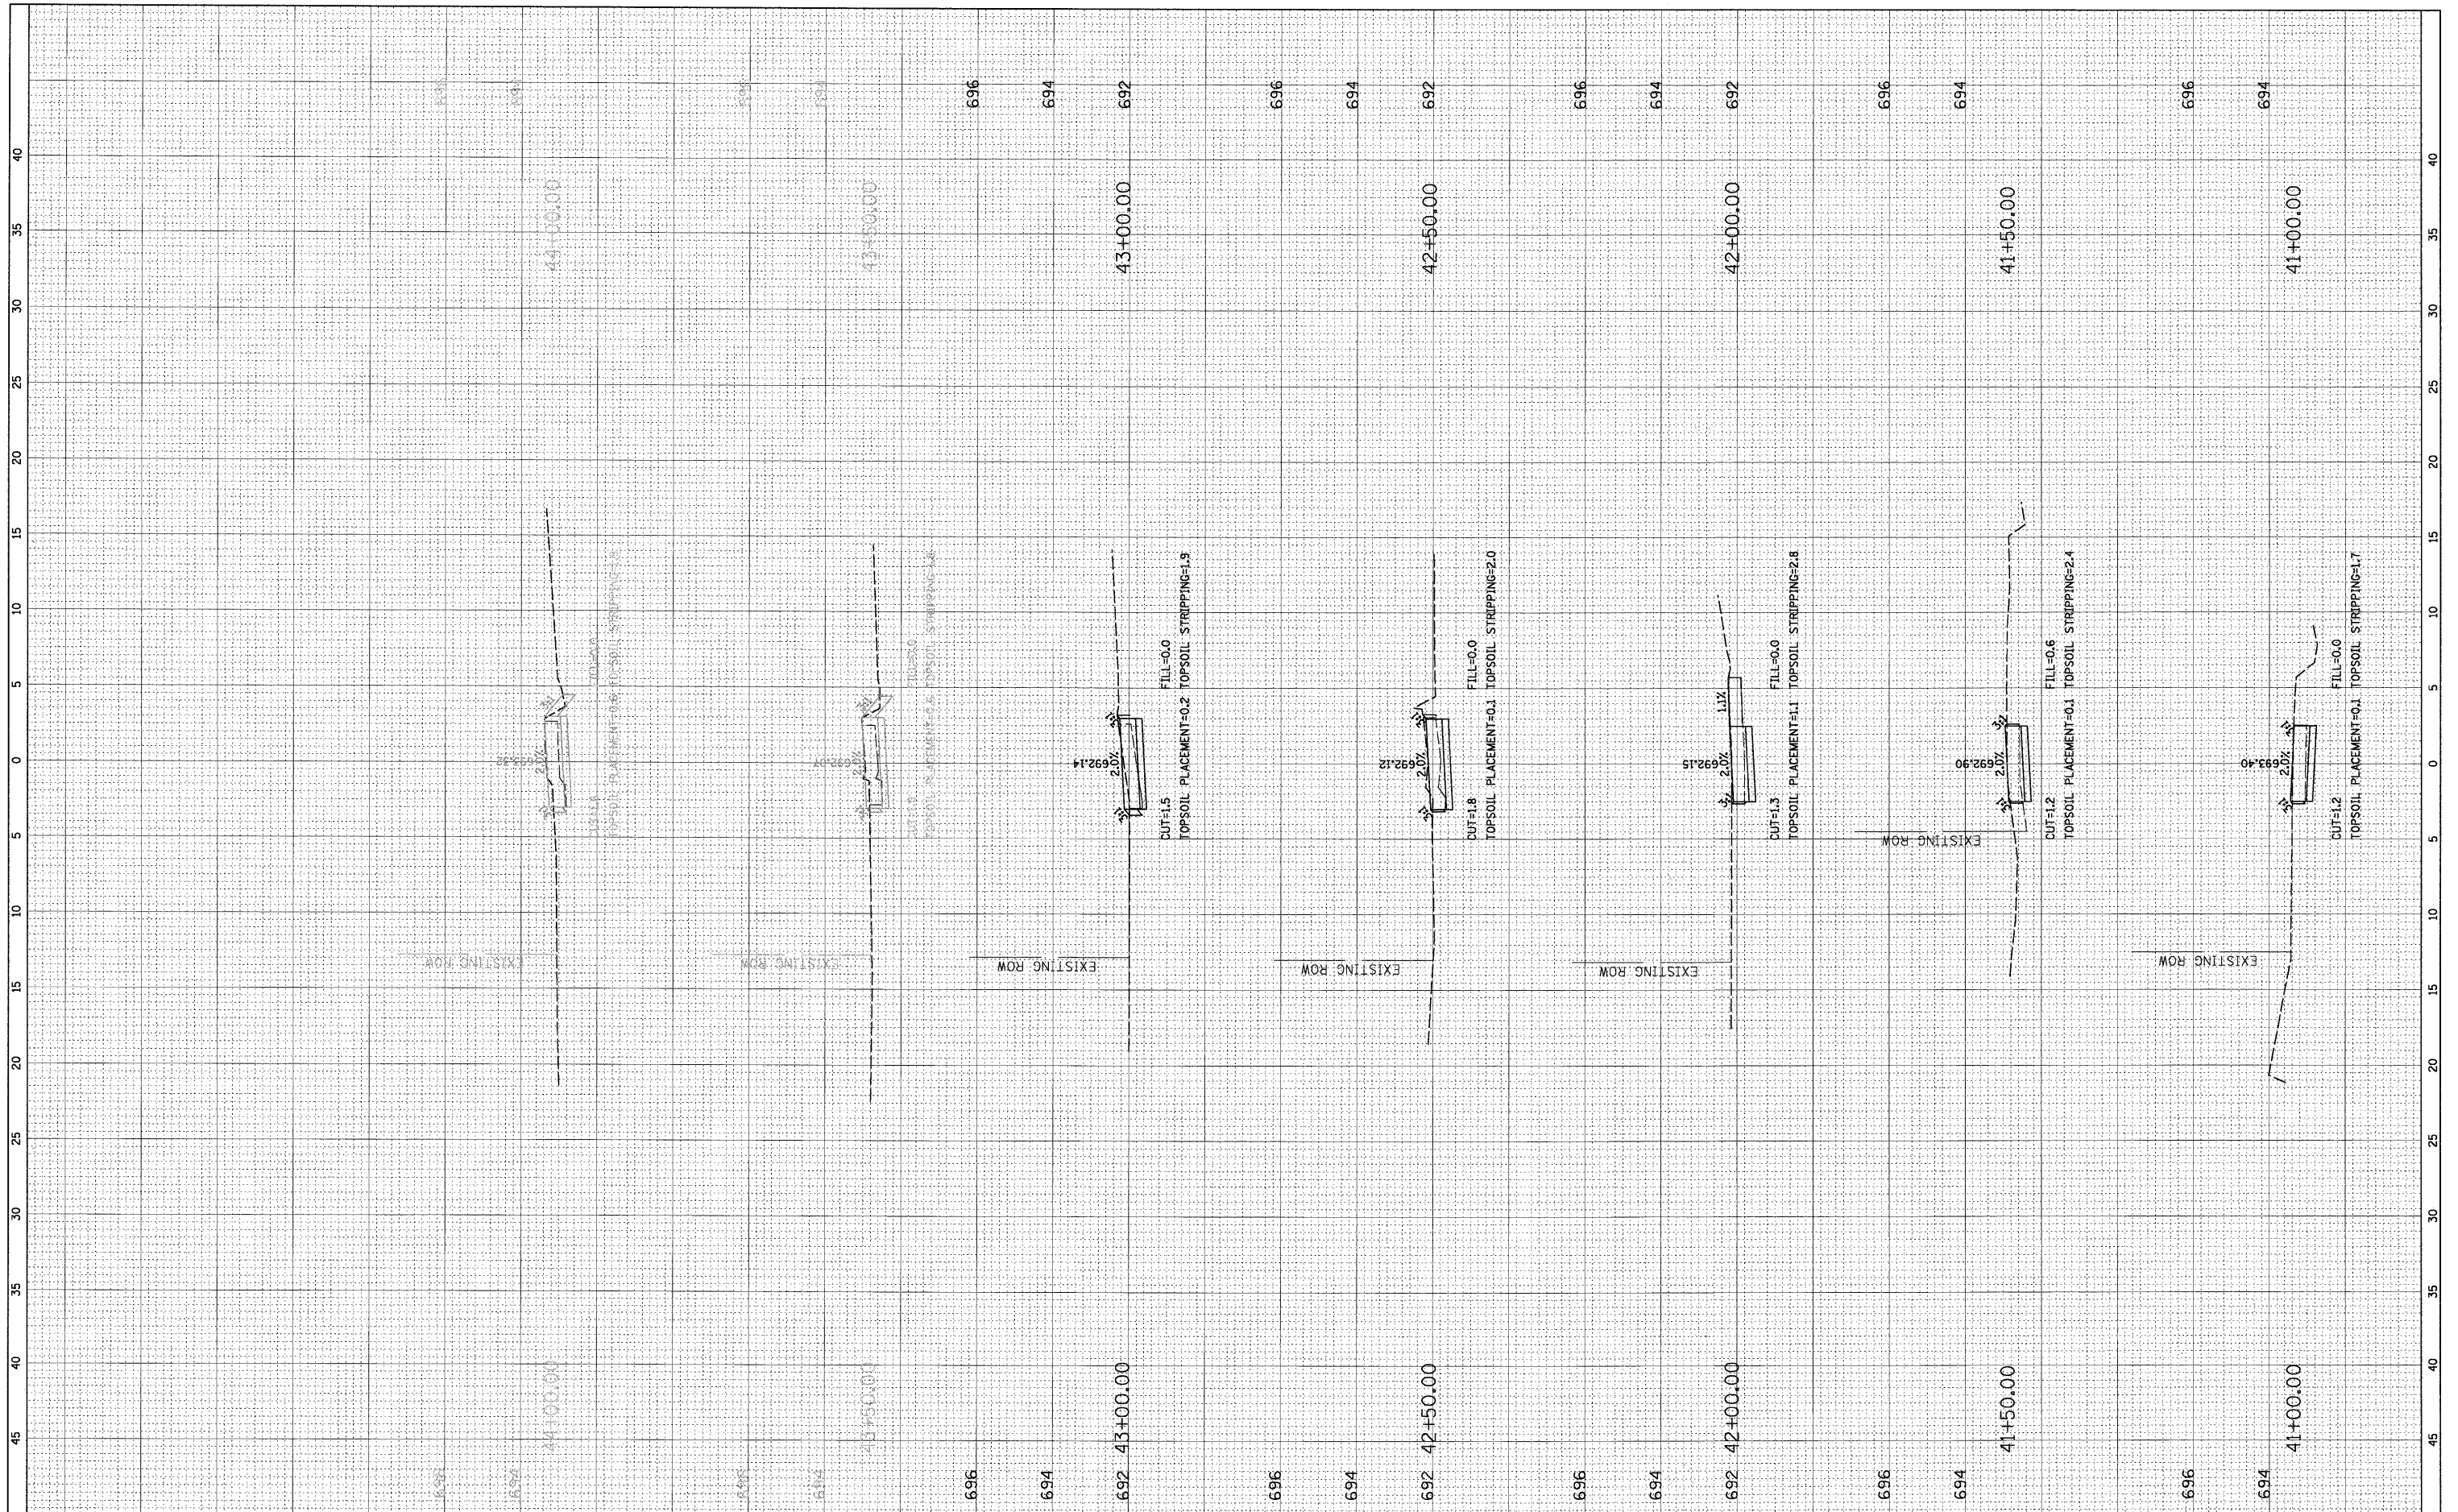

FILE NAME =
N:\BENSEN\11\080659\Civil\080659.LAY

USER NAME = MAGOLDEN
PLOT SCALE = 5"
PLOT DATE = 12/14/2009

DESIGNED -
DRAWN -
CHECKED -
DATE -

REVISED -
REVISED -
REVISED -
REVISED -

**STATE OF ILLINOIS
DEPARTMENT OF TRANSPORTATION**

CROSS SECTIONS

SCALE: SHEET NO. OF SHEETS STA. 41+00.00 TO STA. 44+00.00

F.A.U. RTE. 1376	SECTION 08-00086-00-SW	COUNTY DUPAGE	TOTAL SHEETS 41	SHEET NO. 40
ILLINOIS FED. AID PROJECT CMM-9003 (053)			CONTRACT NO. 63187	