



1 South Flood Wall - Planting Plan
Scale: 1" = 20'-0"


Code	Botanical Name	Common Name	Size	Qty
Perennials				
CA06	Carex comosa	Bristly Sedge	1 GAL	592
IVY6	Iris versicolor 'Gerald Darby'	Gerald Darby Multi-Colored Iris	1 GAL	582
SCP6	Scirpus pungens	Chairmaker's Rush	1 GAL	327
SPE6	Spartina pectinata	Cord Grass	1 GAL	327

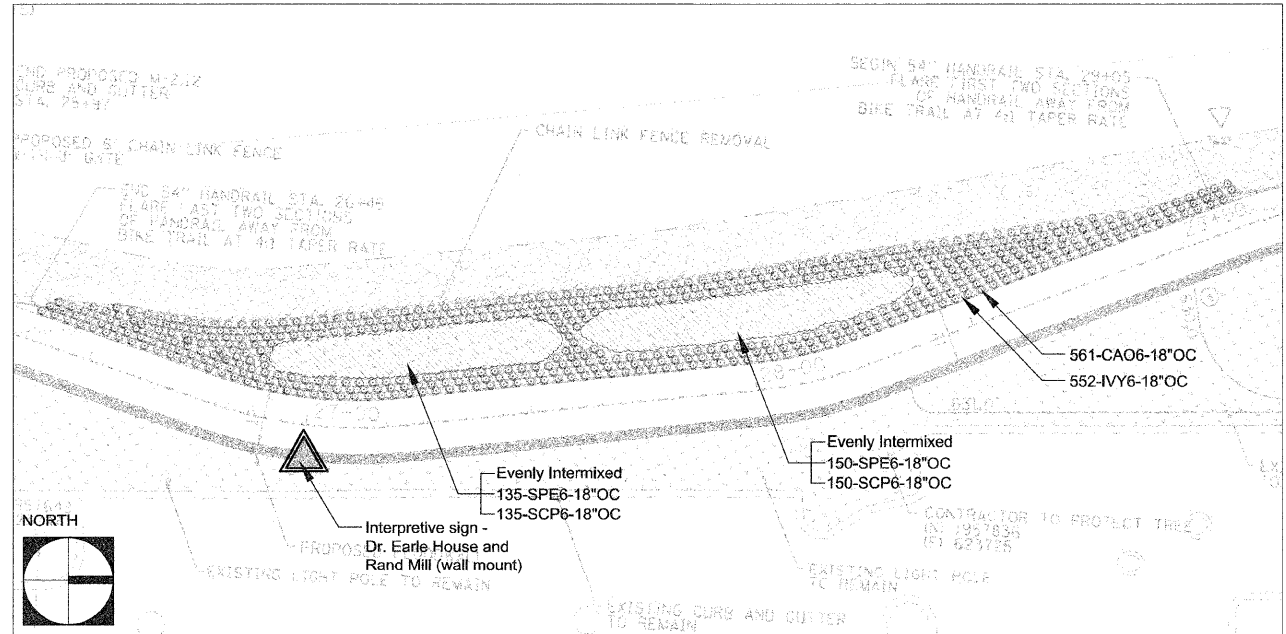


2 North Flood Wall - Planting Plan
Scale: 1" = 20'-0"

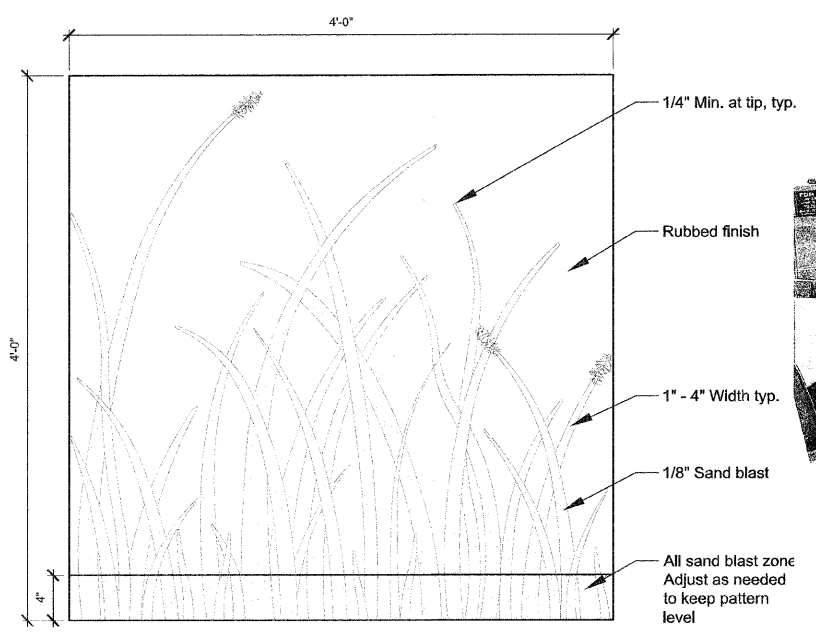

3 Wall Treatment
Scale: 1 1/2" = 1'-0"

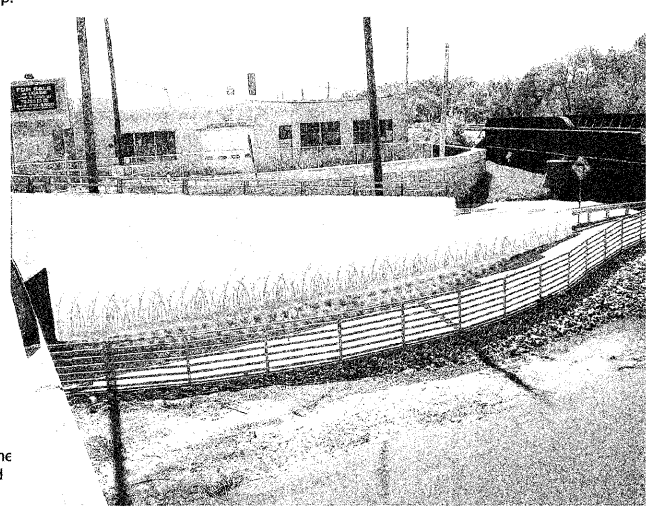


6 Wall Treatment Example

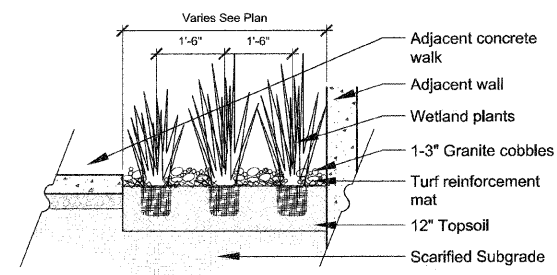


4 Planting Pocket
d-plant-grass
1/2" = 1'-0"


Note: Apply rub finish to all wall. Apply wall treatment finish to lower 4'-5'.

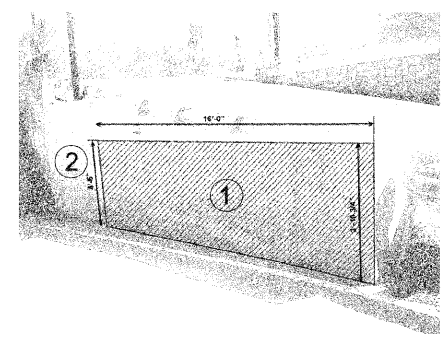


South Flood Wall

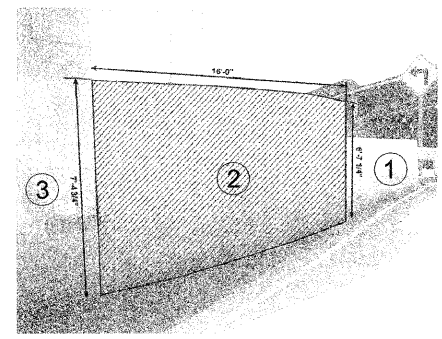


South Flood Wall

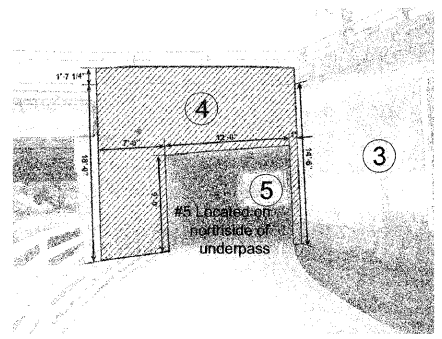

South Flood Wall

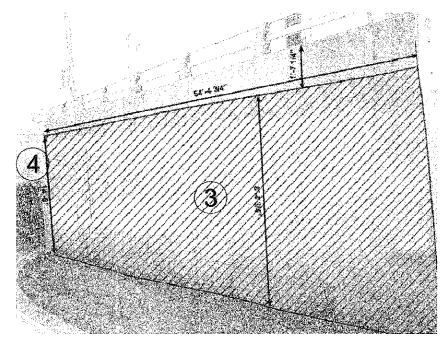

South Flood Wall

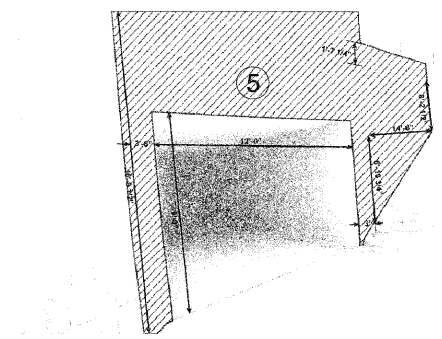

North Flood Wall

5 Wall Treatment Details
Scale: 1" = 20'-0"

Exhibit B-14

FILE NAME = JJ:\Projects\70050713-Civil\Tech Engineering Inc\008-Des Plaines River Trail\11-Graphic\05-00-CD\01-Layout and Materials.dwg	DESIGNED - EFH	REVISED -
PLOT SCALE = As Listed	DRAWN - CJW	REVISED -
PLOT DATE = March 26, 2009	CHECKED - EFH	REVISED -
	DATE - 3/26/09	REVISED -

STATE OF ILLINOIS
DEPARTMENT OF TRANSPORTATION

DES PLAINES RIVER TRAIL IMPROVEMENTS
L1.8 PLANTING POCKET AND WALL ENHANCEMENT PLAN

F.A. RTE.	SECTION	COUNTY	TOTAL SHEETS	SHEET NO.
	08-00202-005W	COOK	118	56
FED. ROAD DIST. NO. -		ILLINOIS	FED. AID PROJECT	