



Notes:  
1. Shop drawings shall be submitted for approval

**1 Forest Preserve District Sign Map**  
Scale: 3" = 1'-0"

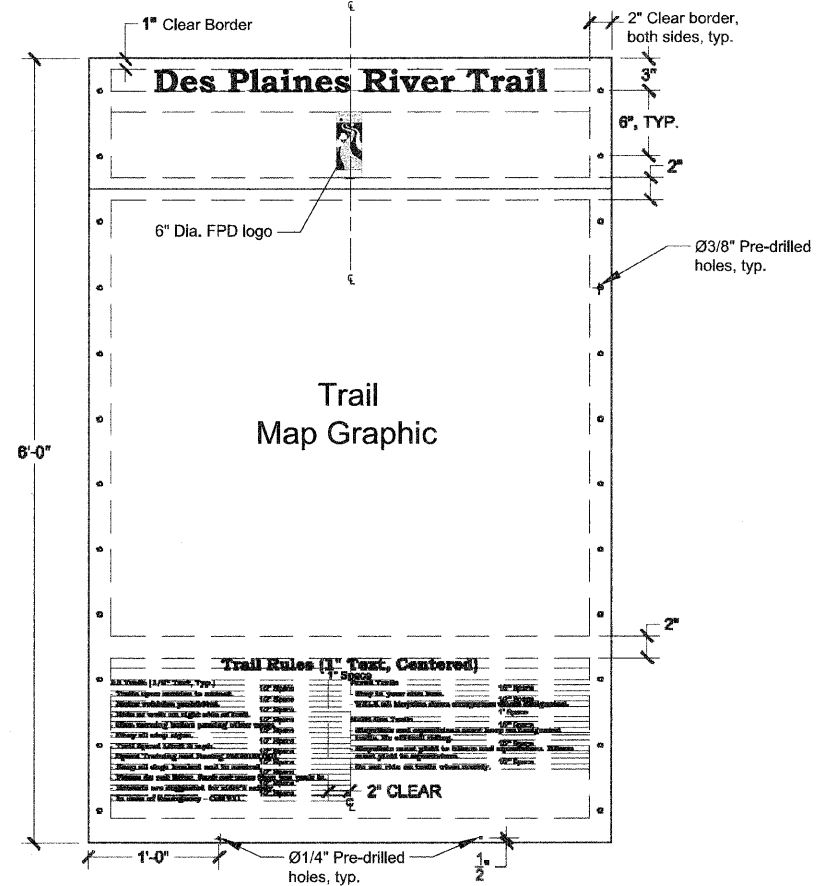

Notes:  
1. Panel shall be .125" aluminum, engineer grade, with double-sided graphic with anti-graffiti coating, both sides of panel.  
2. Header section - background color: maroon text and logo color: cream.  
3. Map section - background color: cream.  
4. Rules section - background color: cream text: maroon. Left justify text except title.  
5. Font: bookman old style, bold.  
6. Map graphic, grove names and rules text to be provided by Forest Preserve District in digital format.  
7. Color samples on finished materials to be provided for approval.  
8. Shop drawings shall be submitted for approval.  
9. Artwork to be provided by owner

**2 Secondary Sign Panel**  
Scale: 1 1/2" = 1'-0"

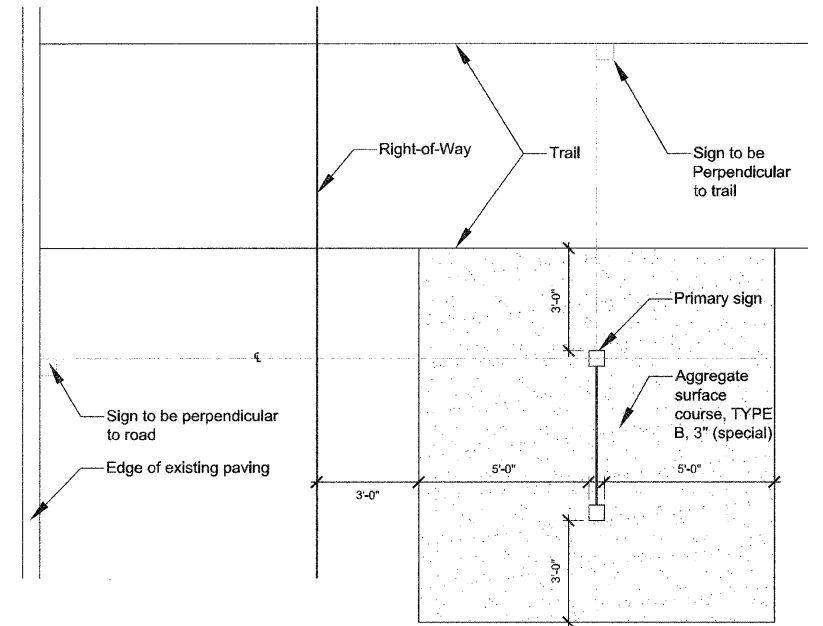

**3 Forest Preserve District Sign Placement Diagram / Map**  
Scale: 3/8" = 1'-0"

FILE NAME = J:\Projects\70050713-Civil\Tech Engineering Inc\008-Des Plaines River Trail\Graphics\05-00-CD\02-Details.dwg

DESIGNED - EFH	REVISED -
DRAWN - CJW	REVISED -
CHECKED - EFH	REVISED -
DATE - 3/26/09	REVISED -

STATE OF ILLINOIS  
DEPARTMENT OF TRANSPORTATION

DES PLAINES RIVER TRAIL IMPROVEMENTS  
L2.1 WAYFINDING & INFORMATIONAL SIGN DETAILS

SCALE: AS NOTED SHEET NO. 58 OF 118 SHEETS STA. \_\_\_\_\_ TO STA. \_\_\_\_\_

F.A. RTE.	SECTION	COUNTY	TOTAL SHEETS	SHEET NO.
SECTION	08-00202-005W	COOK	118	58
FED. ROAD DIST. NO.	ILLINOIS	FED. AID PROJECT	63188	CONTRACT NO.