



NOTES:
 1. FASTEN PANEL TO POST WITH #14 x 1" SIX LOBE SECURITY SCREWS, BUTTON HEAD, TYPE SMS, STAINLESS STEEL AND WASHER.
 2. SHOP DRAWINGS SHALL BE SUBMITTED FOR APPROVAL.

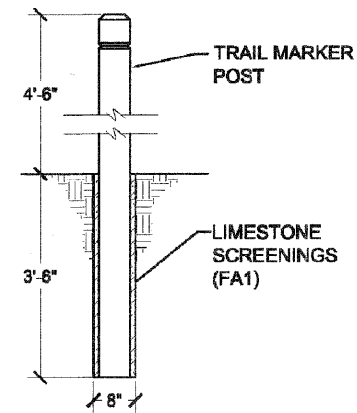


1 Wayfinding Sign - Trail
 Scale: 3" = 1'-0"


3 Wayfinding Sign Footing
 Scale: 3" = 1'-0"

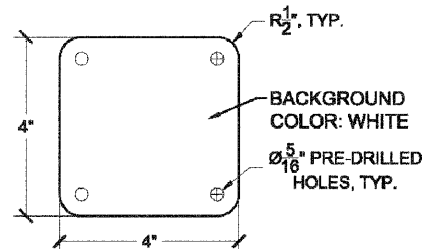

TYPE 1-BLANK SIGN 5

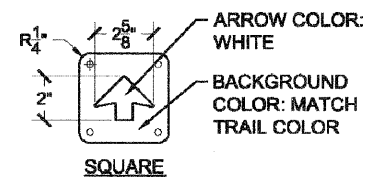


TYPE 2-ARROW SIGN
 SQUARE

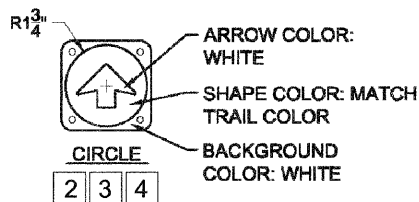


CIRCLE
 2 3 4

TRAIL COLORS (9):
 Red
 Black
 Purple
 Green
 Blue
 Tan
 Orange
 Brown
 Yellow

NOTES:
 1. Sign panels shall be 0.080" aluminum, engineer grade with single-sided graphic.
 2. Shop drawings shall be submitted for approval.
 3. Color samples on finished materials shall be provided for approval.
 4. Final number of blanks, color, and rotation of arrows to be determined by owner.

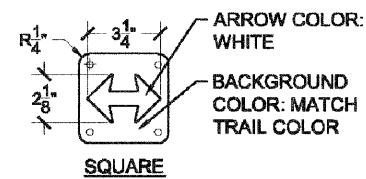

SQUARE

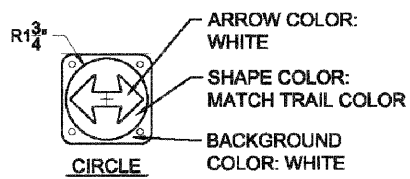


CIRCLE
 1



2 Wayfinding Sign Panels
 Scale: 3" = 1'-0"

4 Wayfinding Sign Placement Diagram
 Scale: 3/8" = 1'-0"

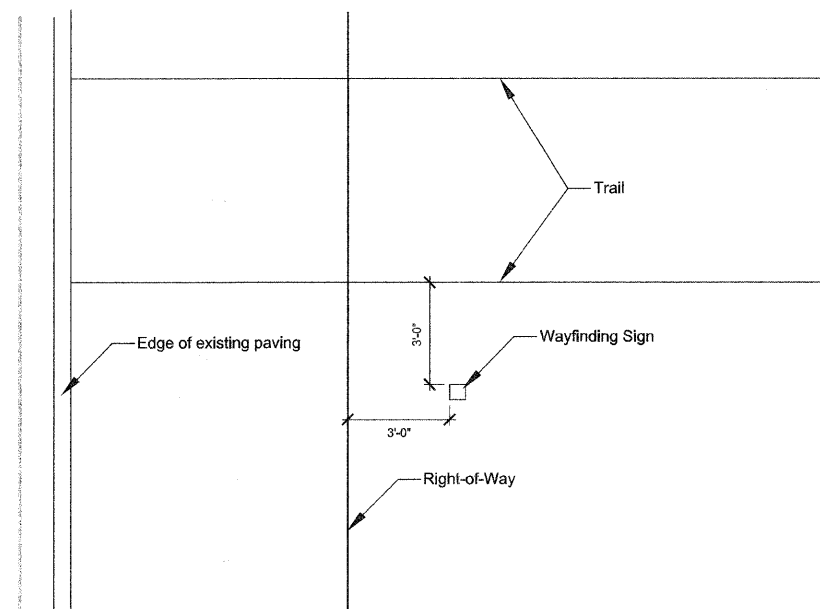

FILE NAME = J:\Projects\700560713-Civil\Tech Engineering Inc\008-Des Plaines River Trail\H Graphics\05-DD-CD02-Details.dwg	DESIGNED - EFH	REVISED -	STATE OF ILLINOIS DEPARTMENT OF TRANSPORTATION	DES PLAINES RIVER TRAIL IMPROVEMENTS L2.2 WAYFINDING & INFORMATIONAL SIGN DETAILS		F.A. RTE.	SECTION	COUNTY	TOTAL SHEETS	SHEET NO.
PLOT SCALE = AS NOTED	DRAWN - CJW	REVISED -		SECTION	08-0202-005W	COOK	118	59		
PLOT DATE = March 26, 2009	CHECKED - EFH	REVISED -		SCALE: AS NOTED	SHEET NO. 59 OF 118 SHEETS	STA. _____ TO STA. _____	63188 CONTRACT NO.			
DATE - 3/26/09	DATE - 3/26/09	REVISED -		FED. ROAD DIST. NO. _____ ILLINOIS FED. AID PROJECT						