


DATE	
BY	
FINAL SURVEY	
NOTE BOOK NO.	
AREAS CHECKED	

DATE	
BY	
ORIGINAL SURVEY	
NOTE BOOK NO.	
AREAS CHECKED	

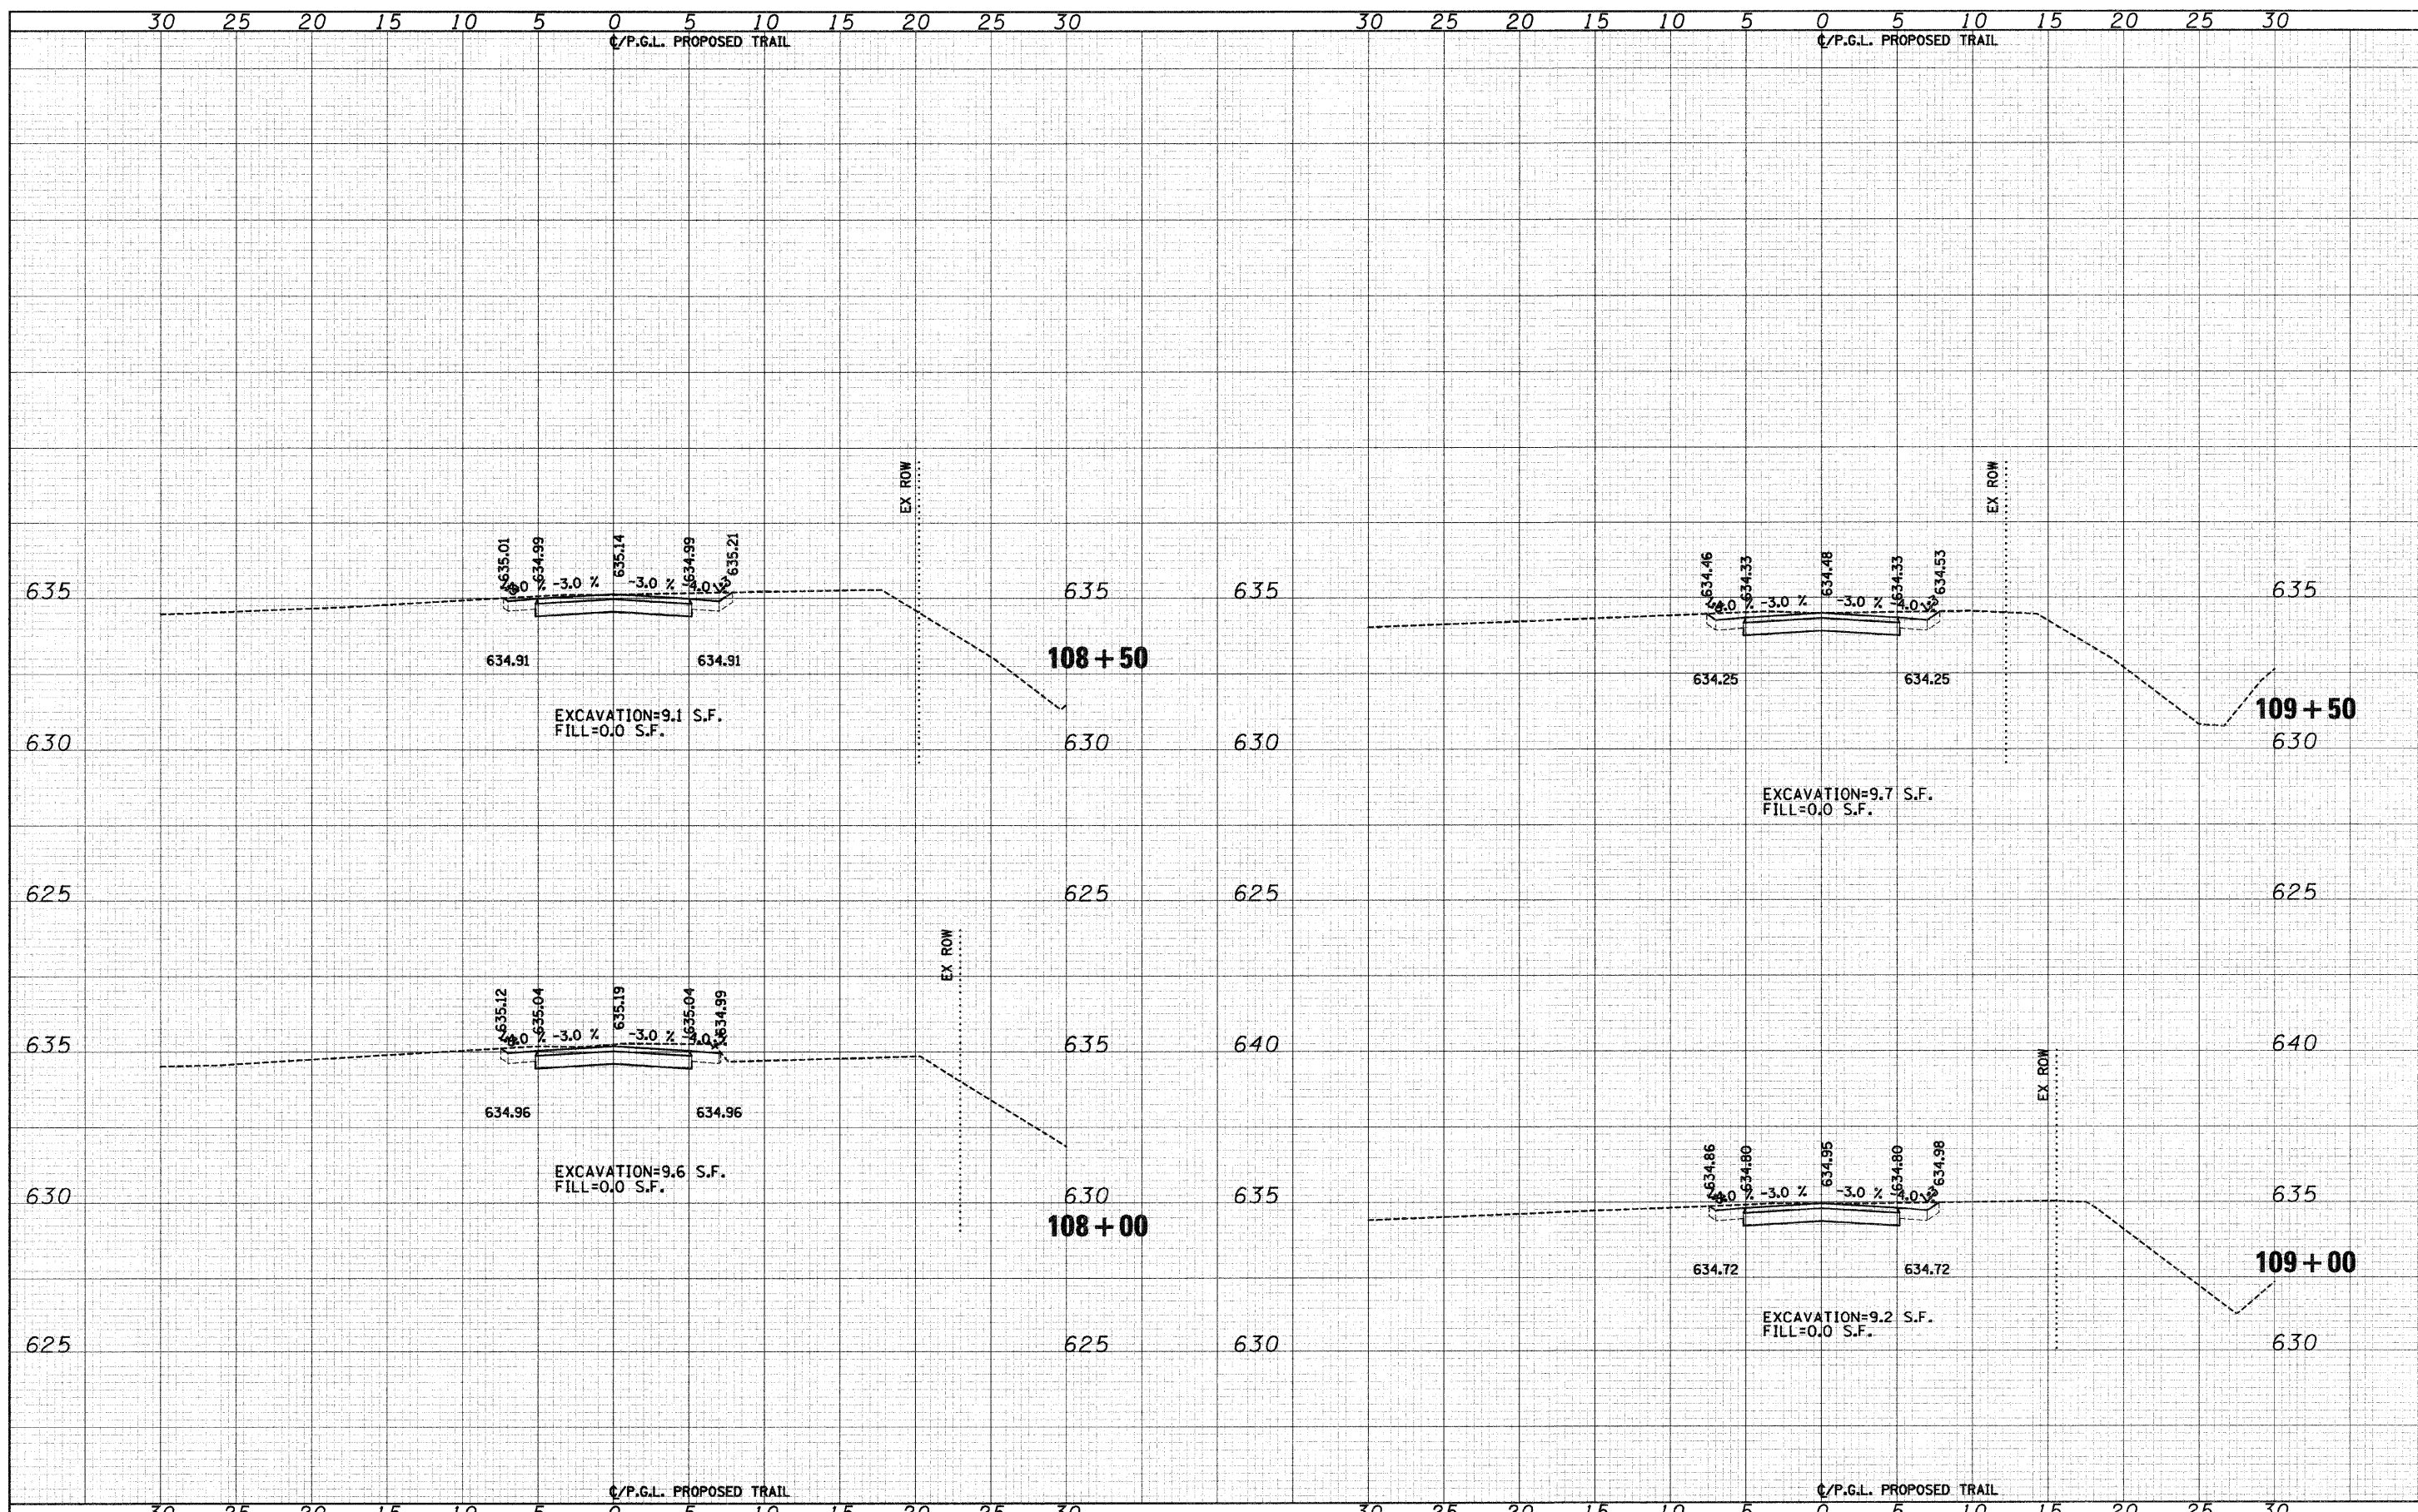

FILE NAME = J:\2173\phase II\CAD\XSEC\2173-sht-xs south.dgn	USER NAME = CEI>User	DESIGNED - RJD/BJB	REVISED -	STATE OF ILLINOIS DEPARTMENT OF TRANSPORTATION	DES PLAINES RIVER TRAIL IMPROVEMENTS CROSS SECTIONS - SOUTH TRAIL	SCALE: 1"=5'H 1"=2.5'V SHEET NO. 3 OF 58 SHEETS STA. 108+00 TO STA. 109+50	F.A. RTE.	SECTION	COUNTY	TOTAL SHEETS	SHEET NO.
PLOT SCALE = 5/8" = 1' / IN.	CHECKED - MJF	REVISED -	08-00202-00-SW				COOK	118	63		
PLOT DATE = 10/1/2009	DATE - 5/28/09	REVISED -	CONTRACT NO. 63188								
			FED. ROAD DIST. NO. ILLINOIS FED. AID PROJECT:								