


DATE _____
 BY _____
 SURVEYED _____
 PLOTTED _____
 DATE _____
 AREA CHECKED _____
 FINAL SURVEY NOTE BOOK NO. _____

DATE _____
 BY _____
 SURVEYED _____
 PLOTTED _____
 DATE _____
 AREA CHECKED _____
 ORIGINAL SURVEY NOTE BOOK NO. _____

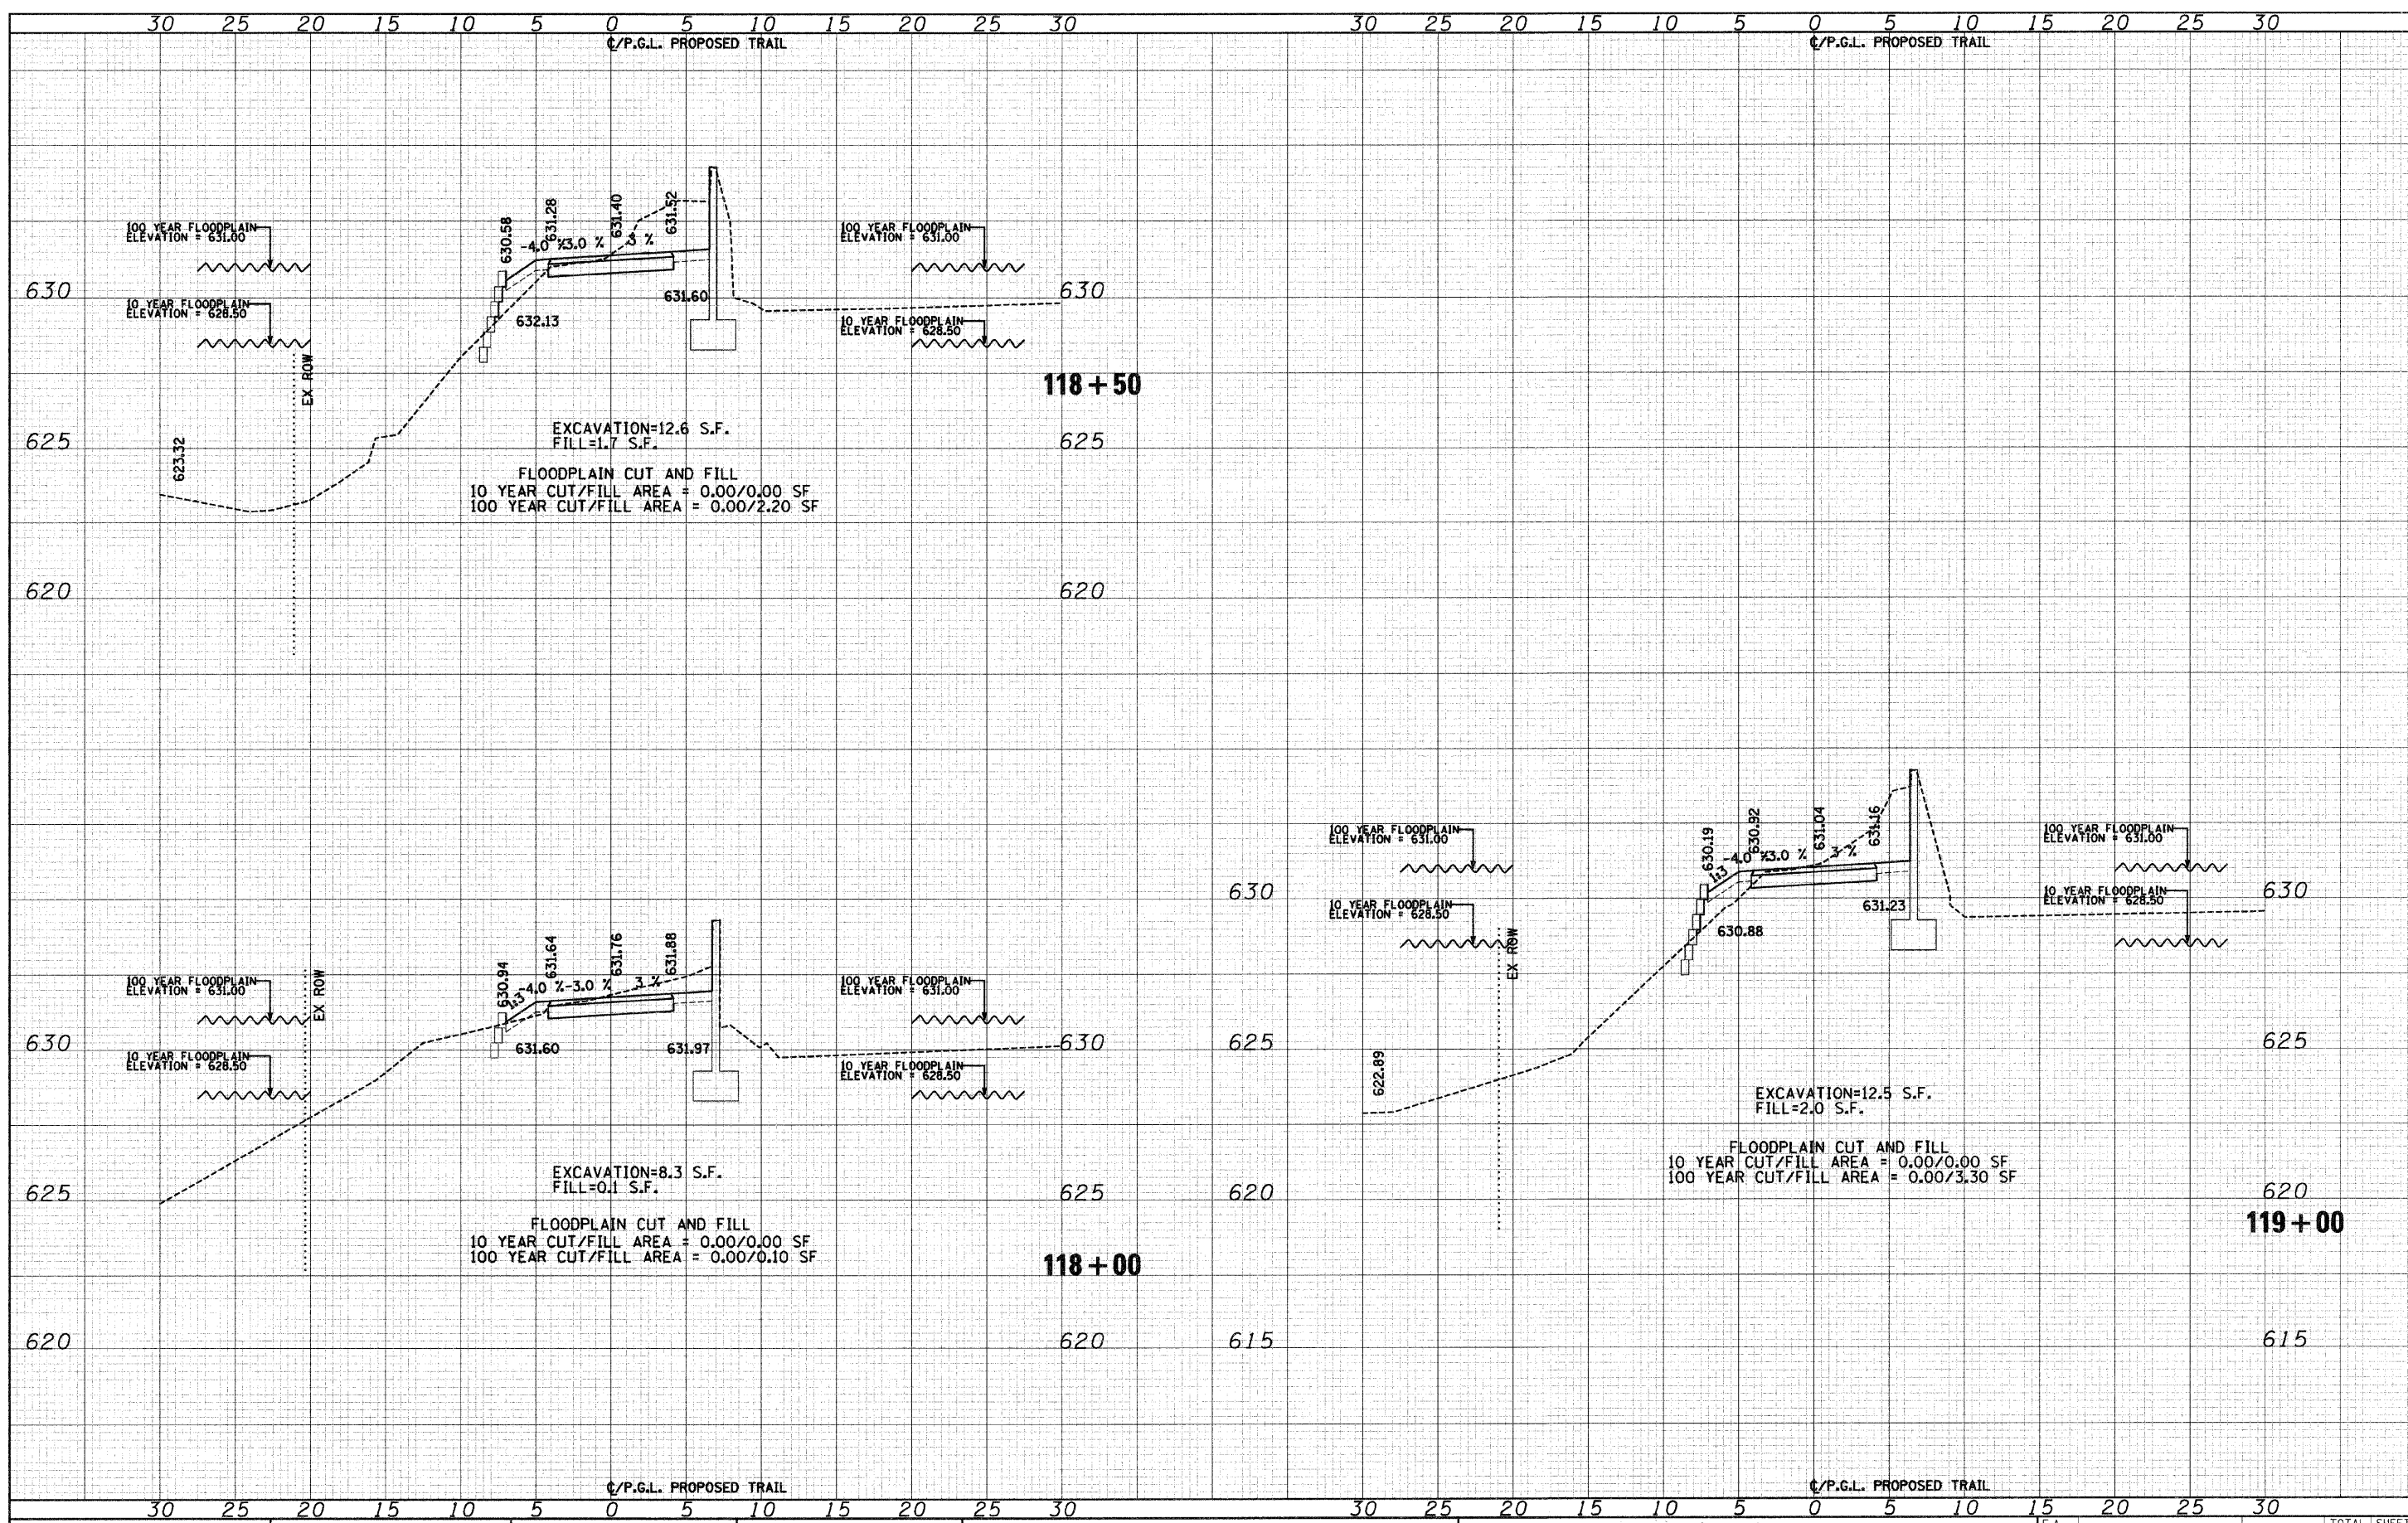

FILE NAME = J:\2173\phase II\CAD\ssoc\2173-sht-sw south.dgn
 USER NAME = cel>User
 DESIGNED - RJD/BJB
 DRAWN - ARA
 CHECKED - MJF
 DATE - 5/28/09

DESIGNED - RJD/BJB
 DRAWN - ARA
 CHECKED - MJF
 DATE - 5/28/09

REVISIONS:
 REVISION NO. | DATE | DESCRIPTION
 _____ | _____ | _____
 _____ | _____ | _____
 _____ | _____ | _____

STATE OF ILLINOIS
DEPARTMENT OF TRANSPORTATION

DES PLAINES RIVER TRAIL IMPROVEMENTS
CROSS SECTIONS - SOUTH TRAIL
 SCALE: 1"=5'H 1"=2.5'V SHEET NO. 8 OF 58 SHEETS STA. 118+00 TO STA. 119+00

F.A. RTE.	SECTION	COUNTY	TOTAL SHEETS	SHEET NO.
	08-00202-00-SW	COOK	118	68
CONTRACT NO. 63188				
FED. ROAD DIST. NO.		ILLINOIS FED. AID PROJECT:		