


DATE	
BY	
FINAL SURVEY	
PLOTTED	
NOTE BOOK	
AREAS CHECKED	
NO.	

DATE	
BY	
ORIGINAL SURVEY	
PLOTTED	
NOTE BOOK	
AREAS CHECKED	
NO.	

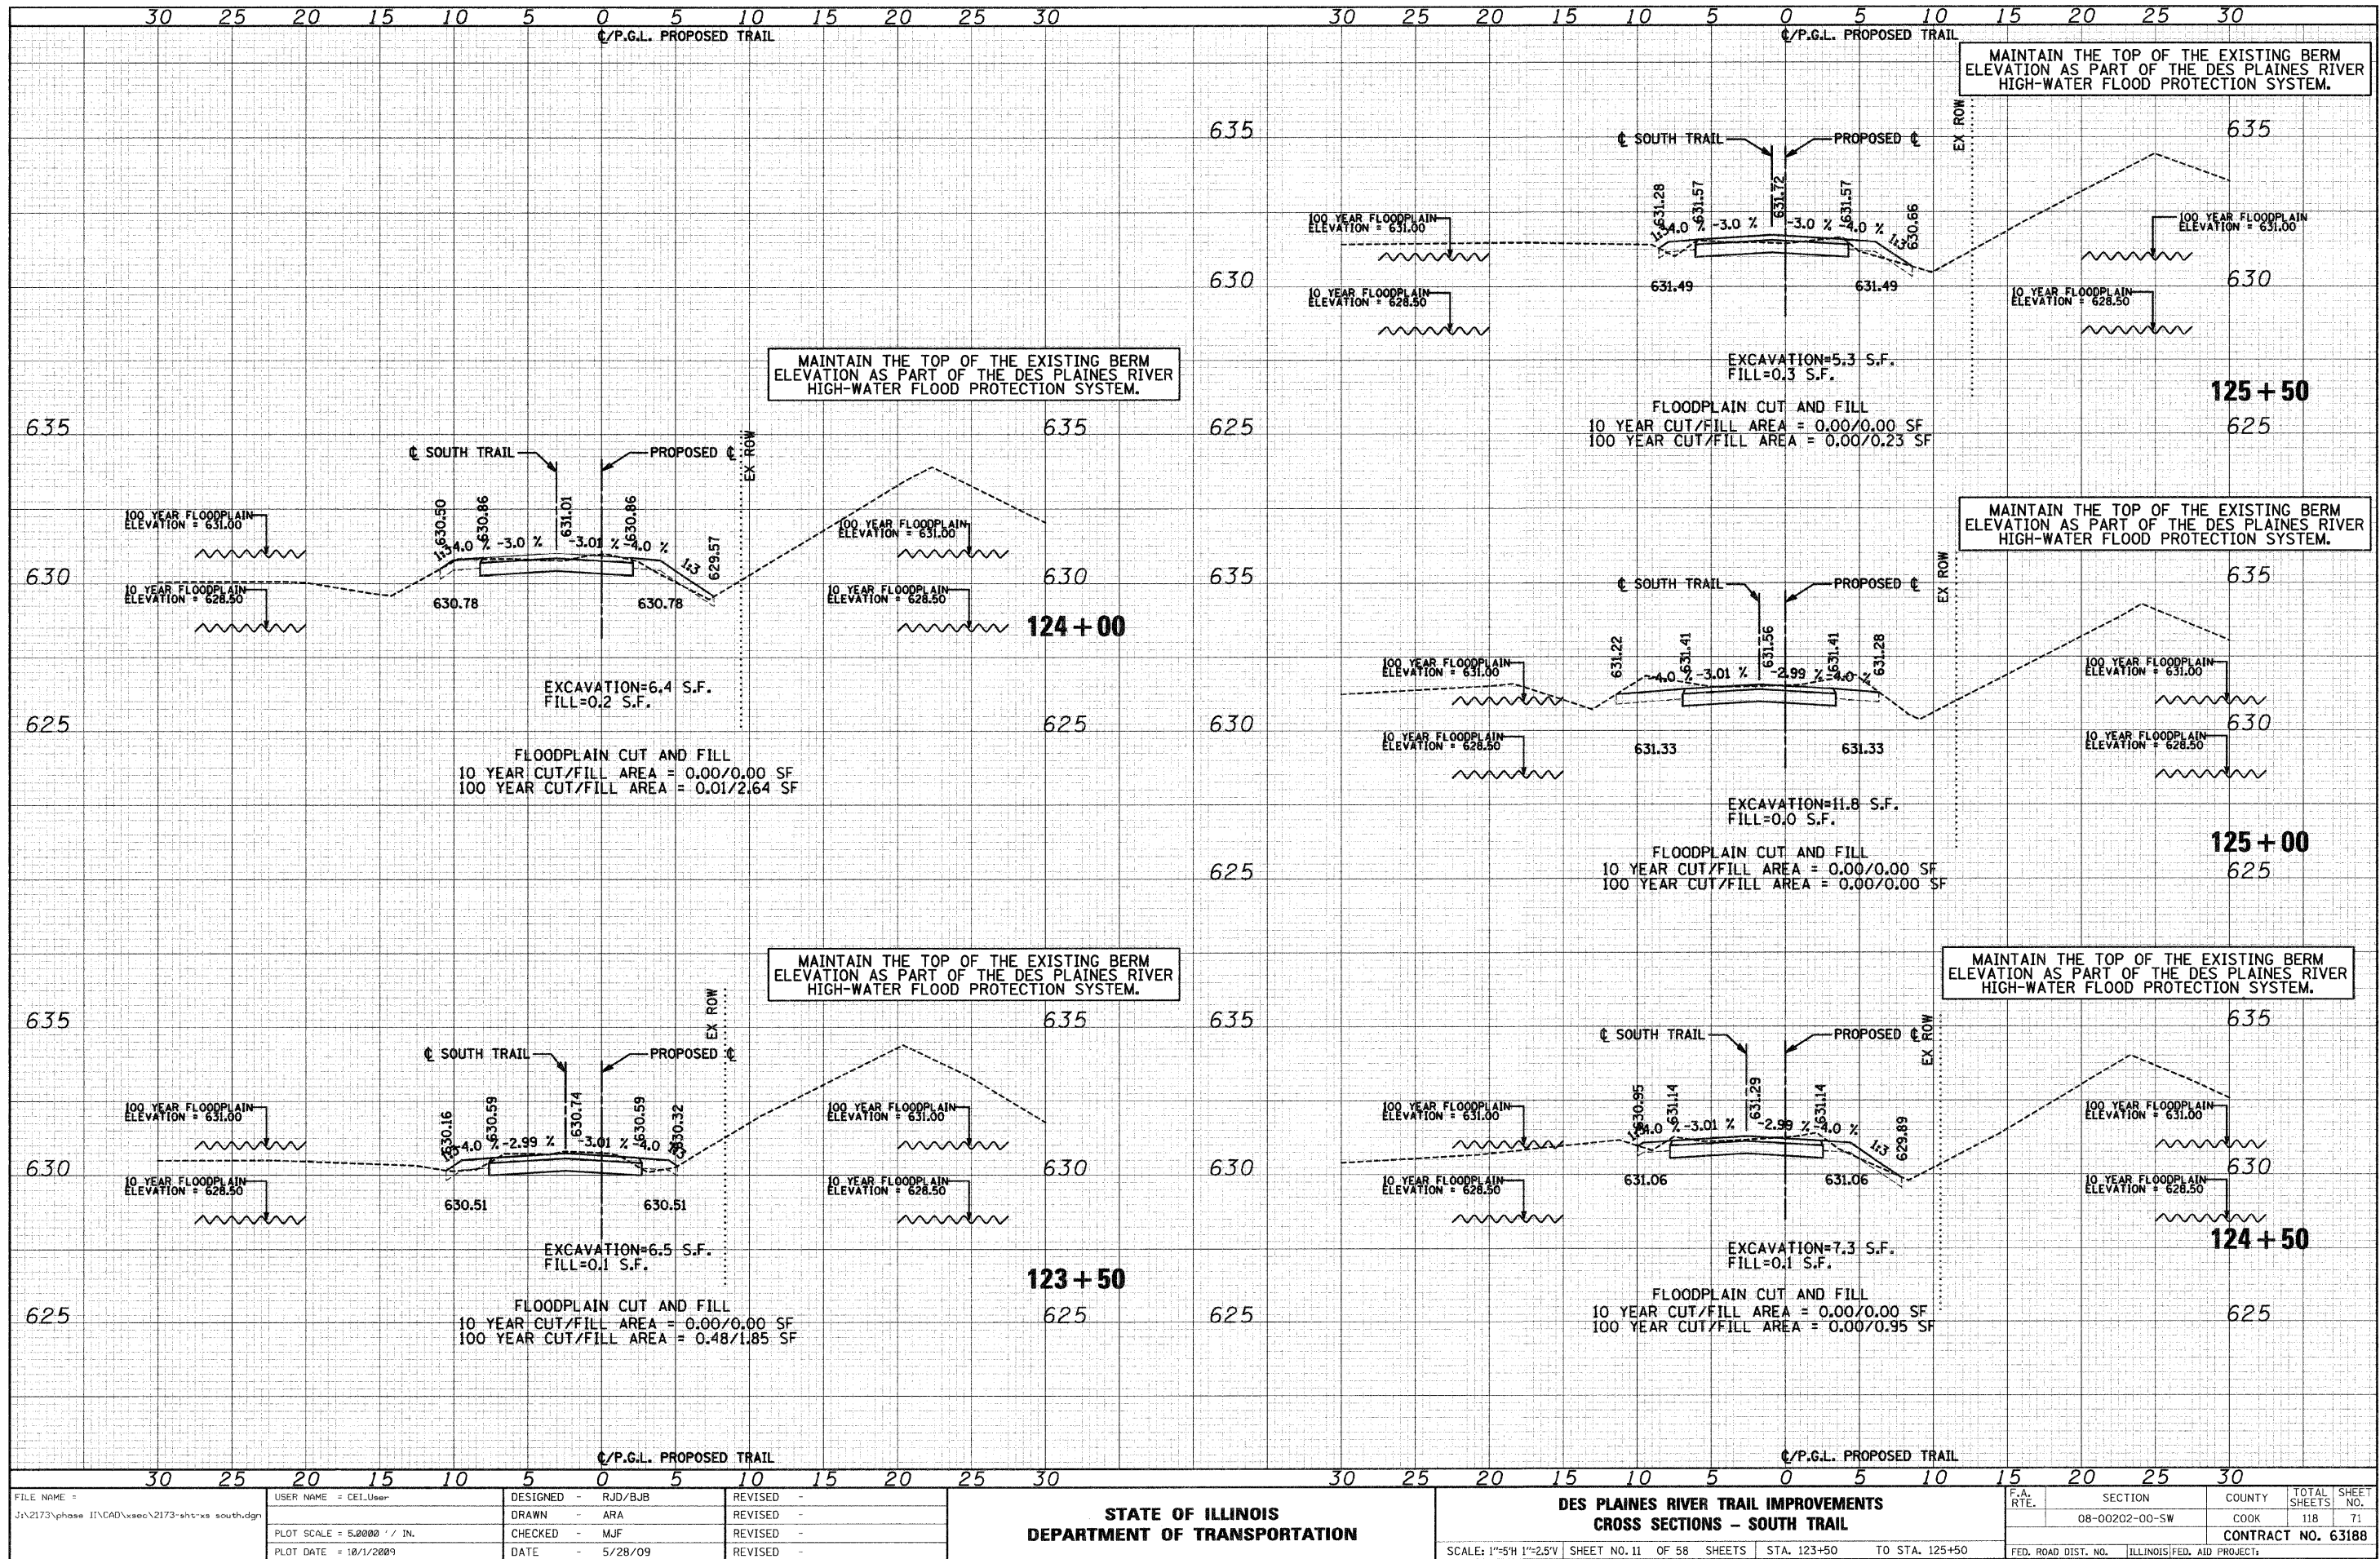

FILE NAME = J:\2173\phase II\CAD\secc\2173-sht-sw south.dgn  
 USER NAME = CEI\User

DESIGNED - RJD/BJB  
 DRAWN - ARA  
 CHECKED - MJF  
 DATE - 5/28/09

REVISED -  
 REVISED -  
 REVISED -  
 REVISED -

STATE OF ILLINOIS  
 DEPARTMENT OF TRANSPORTATION

DES PLAINES RIVER TRAIL IMPROVEMENTS  
 CROSS SECTIONS - SOUTH TRAIL

SCALE: 1"=5'H 1"=2.5'V SHEET NO. 11 OF 58 SHEETS STA. 123+50 TO STA. 125+50

F.R.T.E.	SECTION	COUNTY	TOTAL SHEETS	SHEET NO.
	08-00202-00-SW	COOK	118	71
CONTRACT NO. 63188				
FED. ROAD DIST. NO.		ILLINOIS FED. AID PROJECT:		