


DATE _____
 BY _____
 SURVEYED _____
 PLOTTED _____
 DATE _____
 NO. _____
 SURVEYED _____
 PLOTTED _____
 DATE _____
 NO. _____
 SURVEYED _____
 PLOTTED _____
 DATE _____
 NO. _____

DATE _____
 BY _____
 SURVEYED _____
 PLOTTED _____
 DATE _____
 NO. _____
 SURVEYED _____
 PLOTTED _____
 DATE _____
 NO. _____

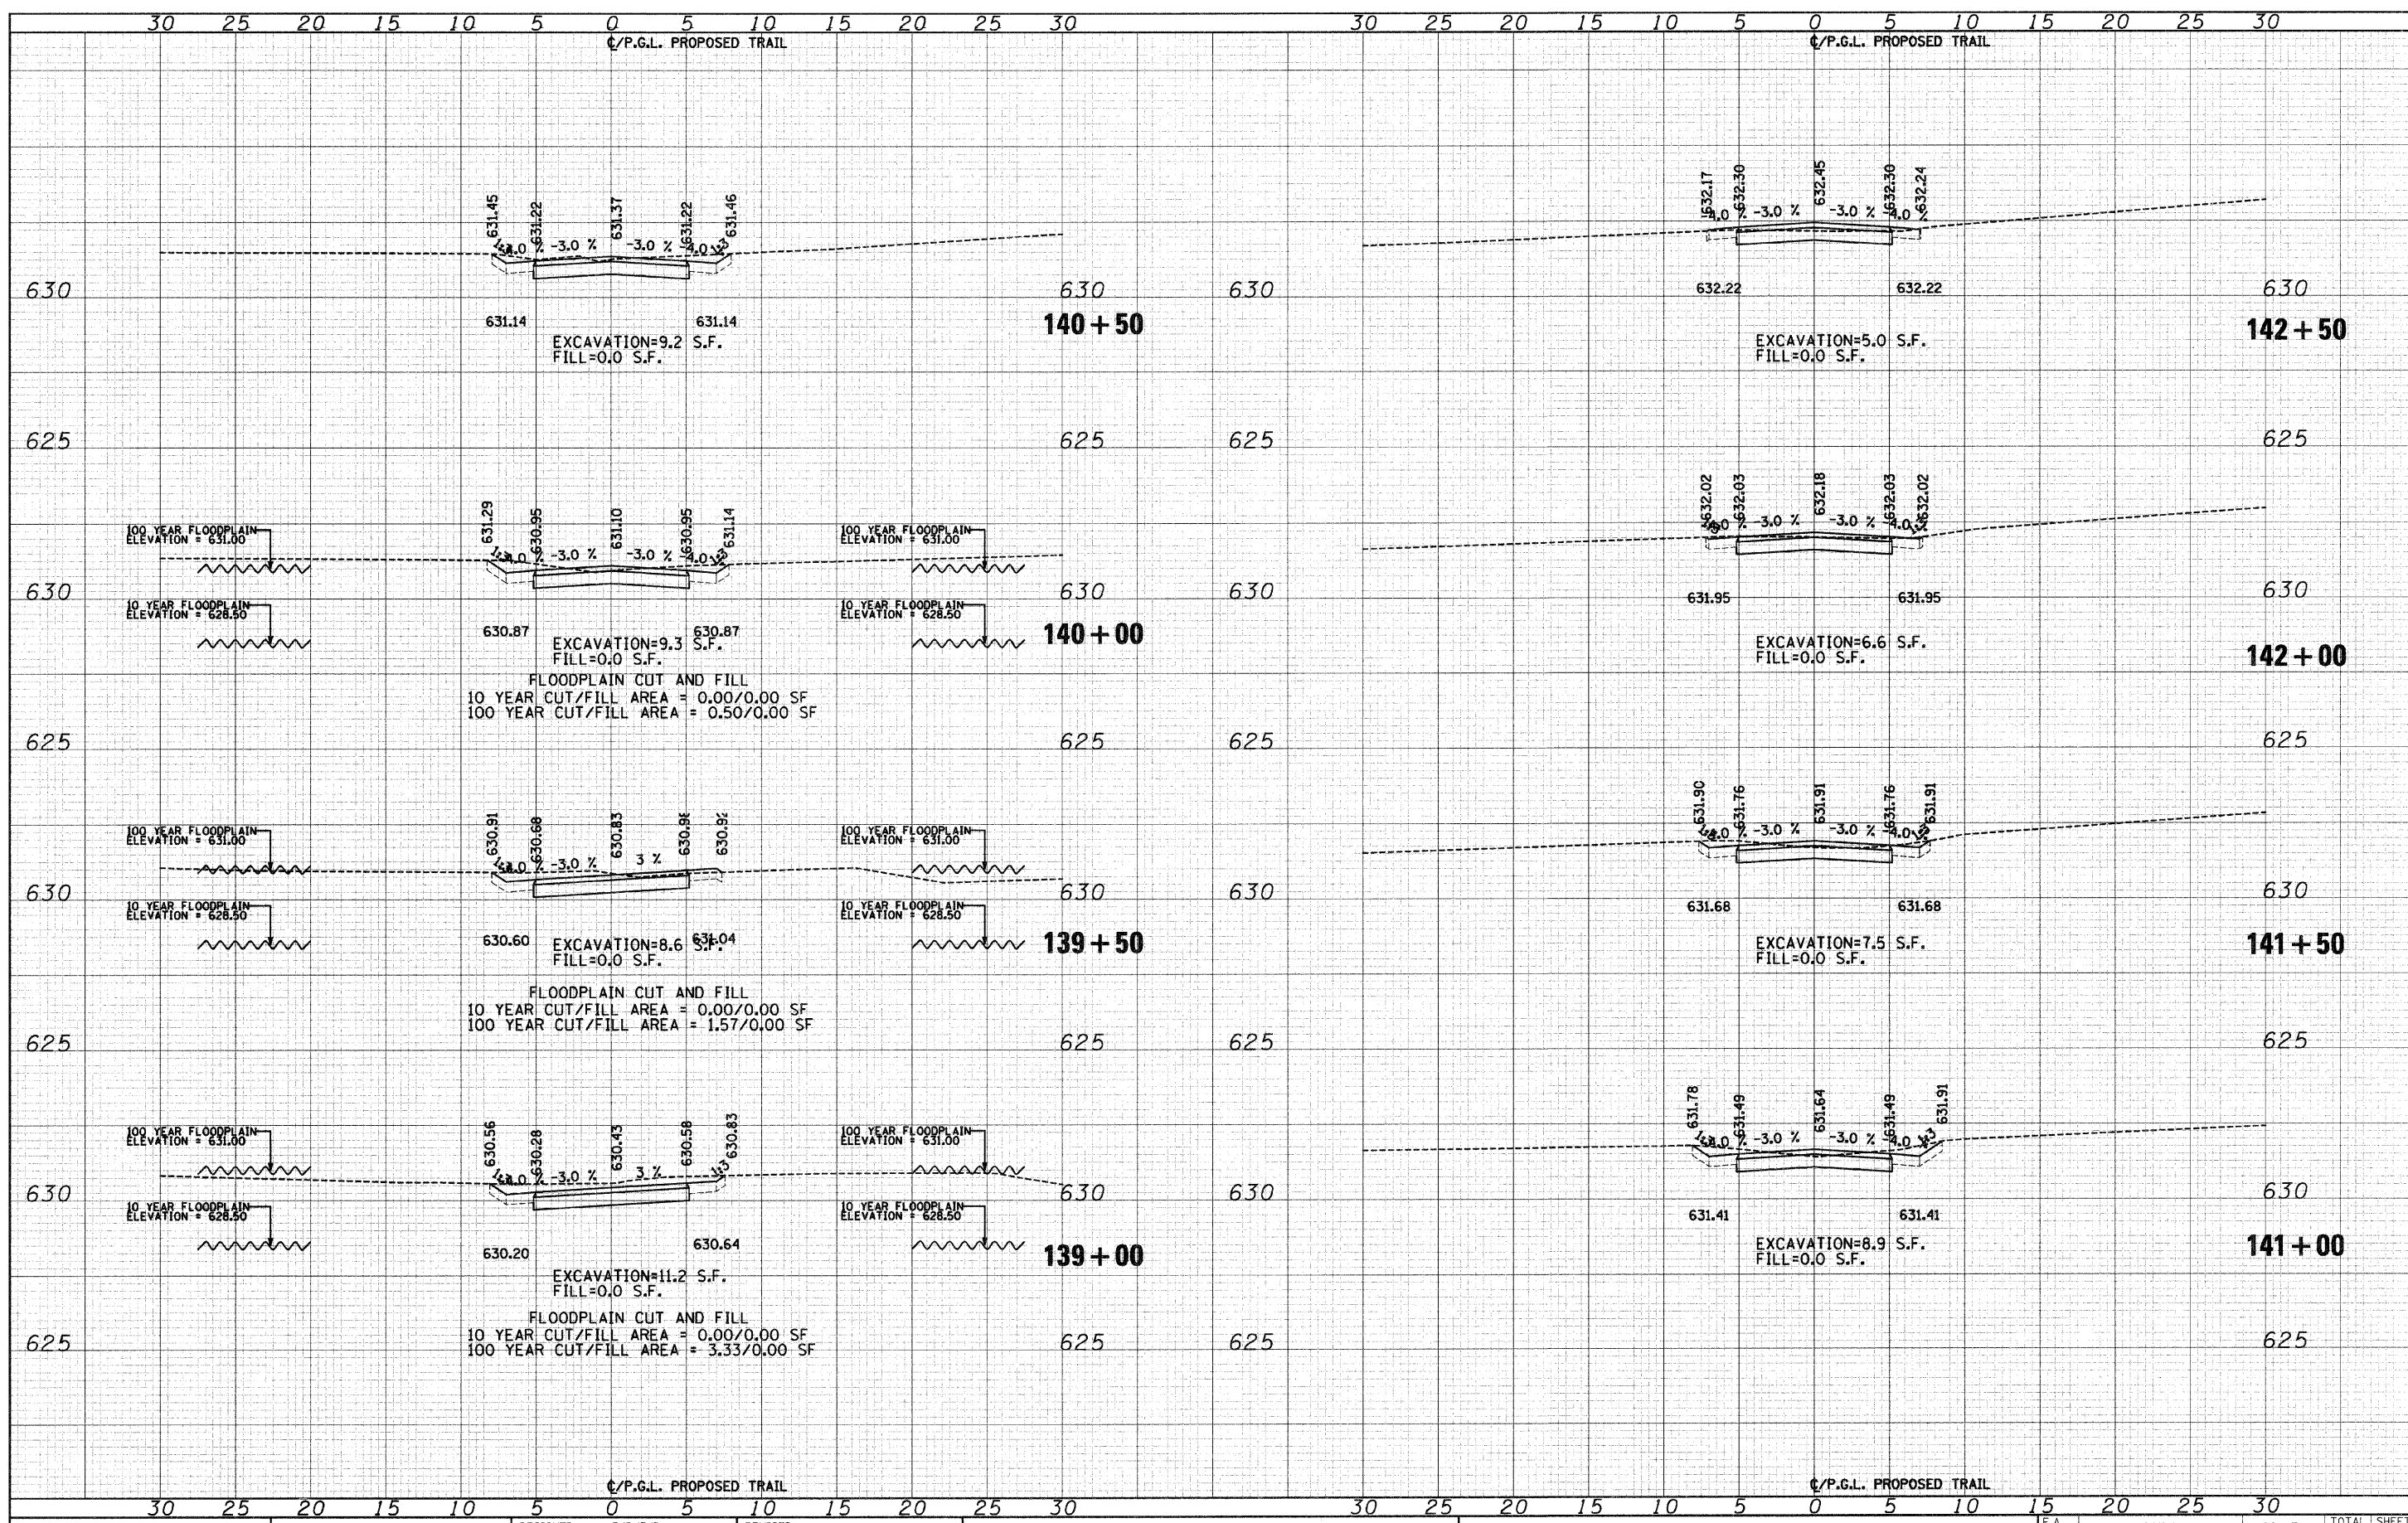

FILE NAME = J:\2173\phase II\CAD\svoc\2173-sht-sw south.dgn	USER NAME = CEI\User	DESIGNED - RJD/BJB	REVISED -	STATE OF ILLINOIS DEPARTMENT OF TRANSPORTATION	DES PLAINES RIVER TRAIL IMPROVEMENTS CROSS SECTIONS - SOUTH TRAIL	F.A. RTE.	SECTION	COUNTY	TOTAL SHEETS	SHEET NO.
PLOT SCALE = 5.0000' / IN.	CHECKED - MJF	REVISIED -	08-00202-00-SW			COOK	118	76		
PLOT DATE = 10/11/2009	DATE - 5/28/09	REVISIED -	CONTRACT NO. 63188							
			SCALE: 1"=5'H 1"=25'V SHEET NO. 16 OF 58 SHEETS STA. 139+00 TO STA. 142+50							
						FED. ROAD DIST. NO. ILLINOIS FED. AID PROJECTS				