


DATE	
BY	
FINAL SURVEY	
PLOTTED	
TEMPLATE	
NOTE BOOK	
AREAS CHECKED	
NO.	

DATE	
BY	
ORIGINAL SURVEY	
PLOTTED	
TEMPLATE	
NOTE BOOK	
AREAS CHECKED	
NO.	

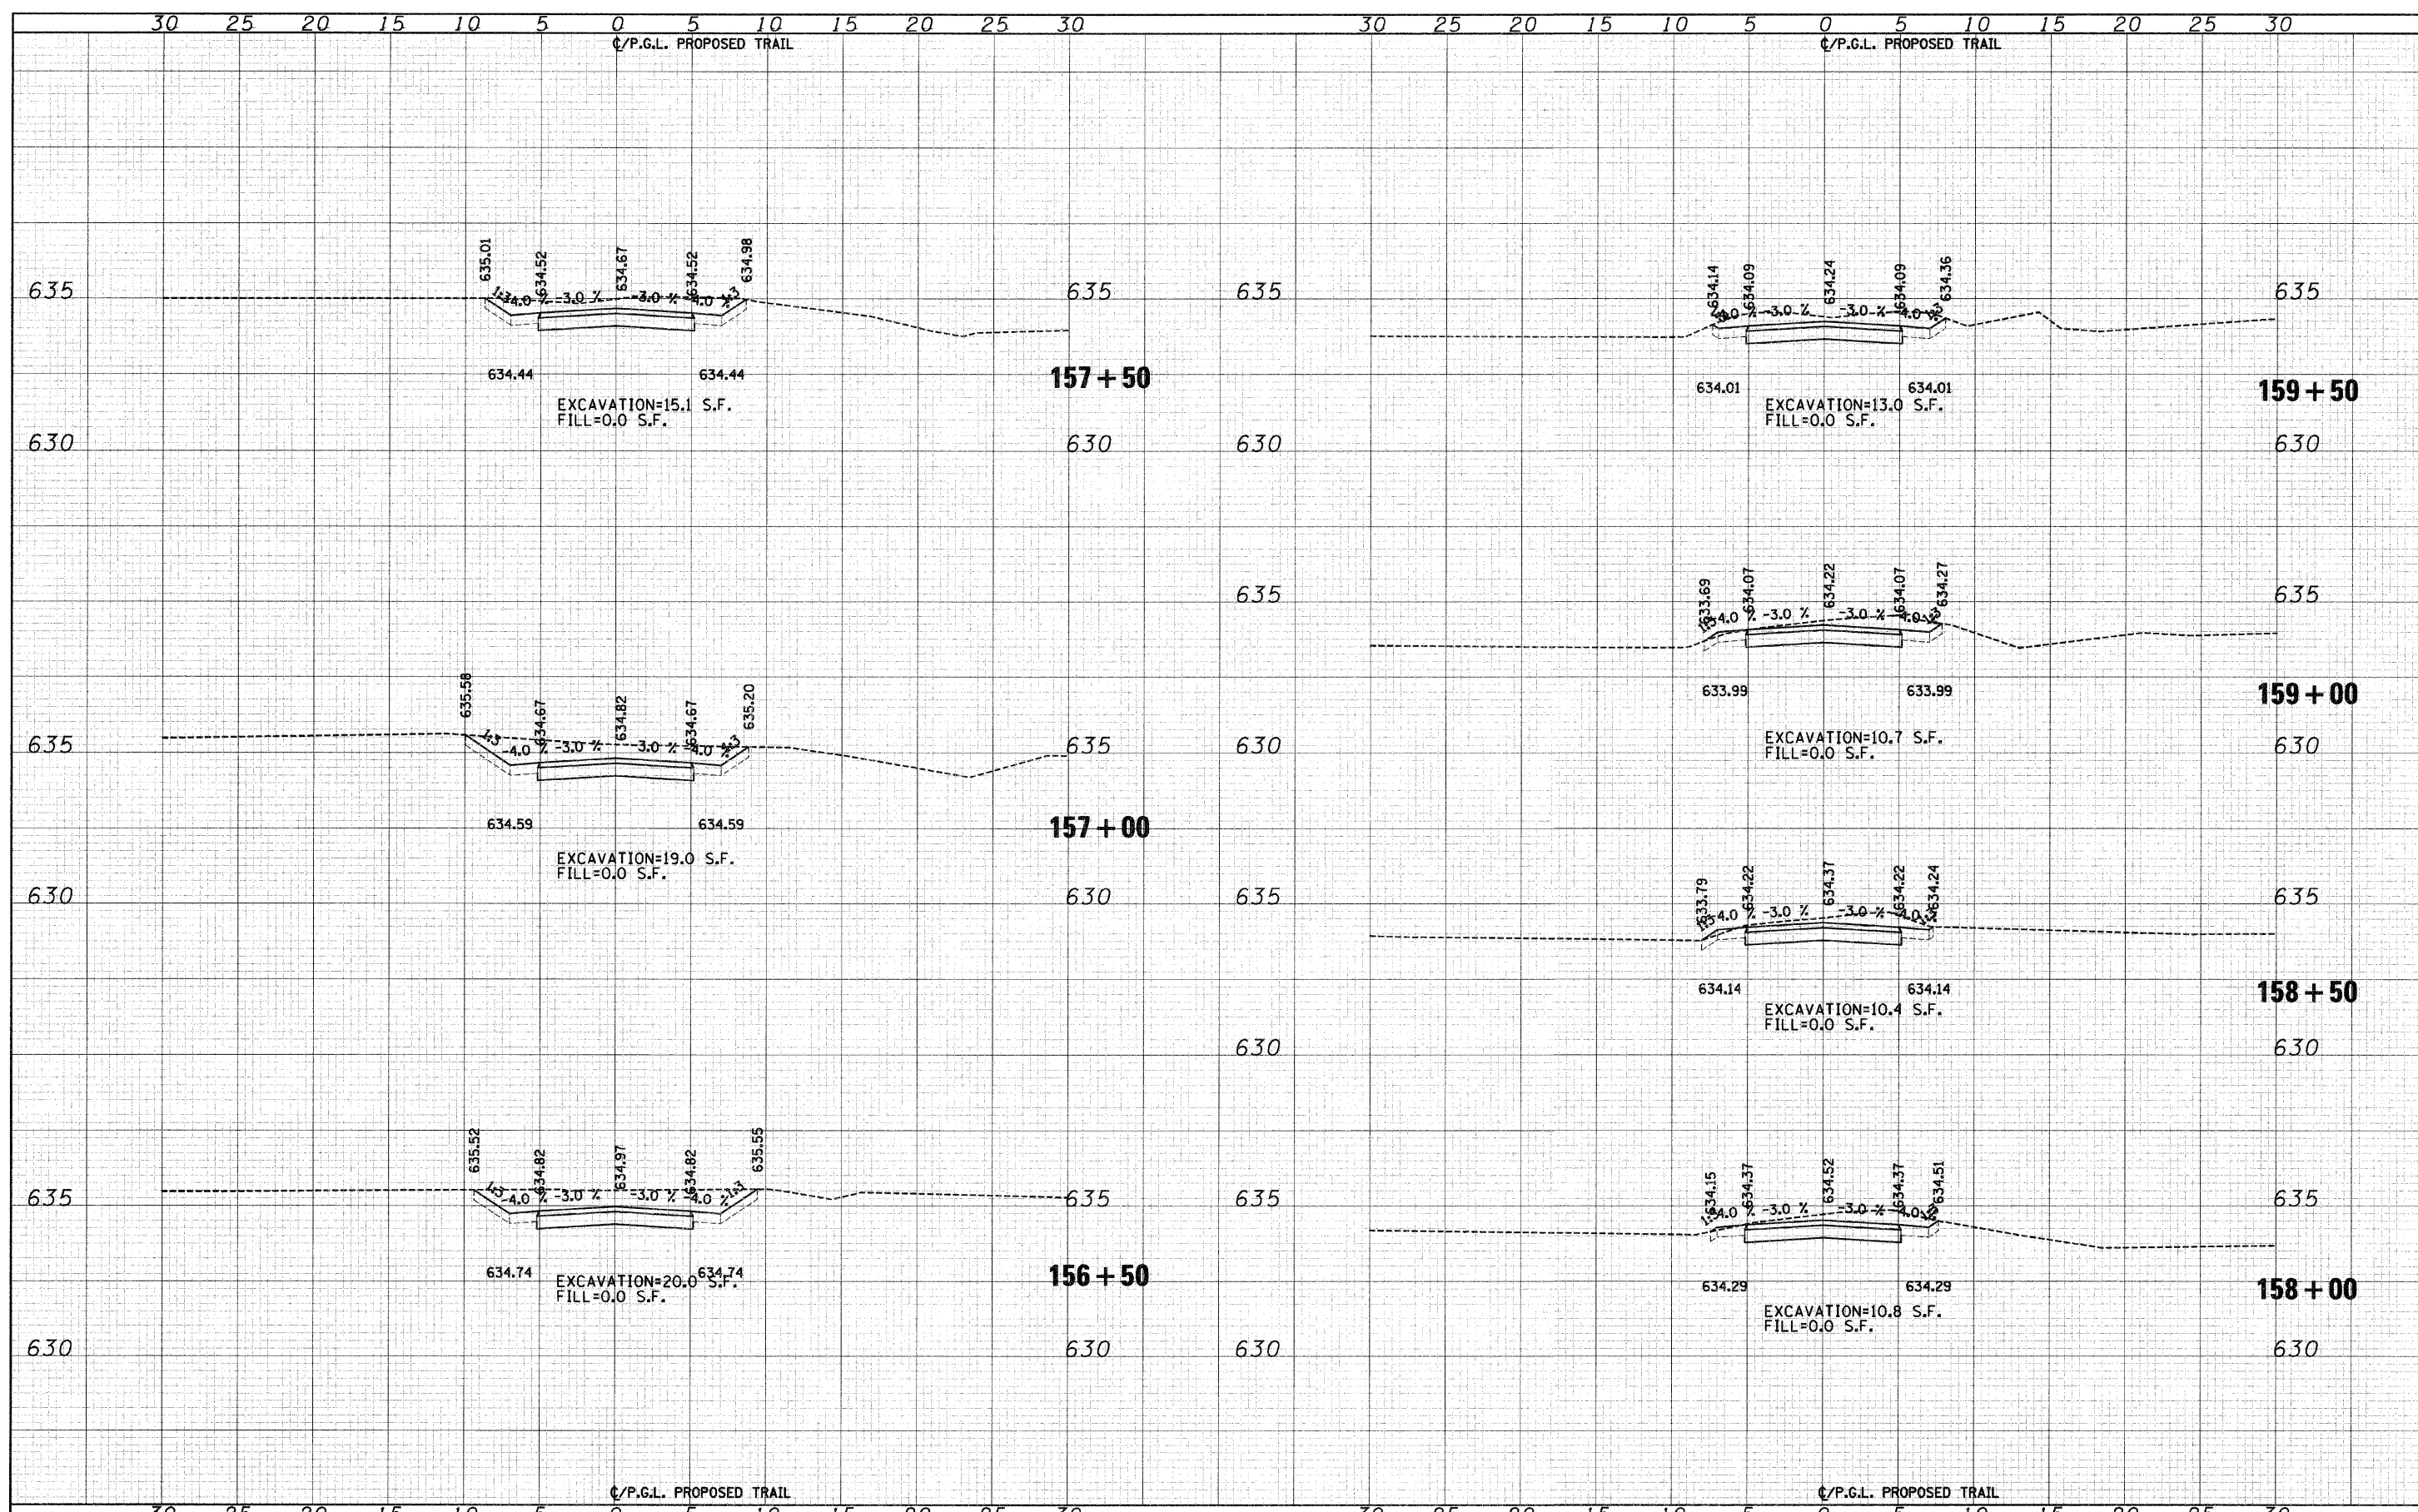

FILE NAME = J:\2173\phase II\CAD\sec\2173-ht-xa south.dgn	USER NAME = CEI\User	DESIGNED - RJD/BJB	REVISED -	STATE OF ILLINOIS DEPARTMENT OF TRANSPORTATION	DES PLAINES RIVER TRAIL IMPROVEMENTS CROSS SECTIONS - SOUTH TRAIL	F.A. RTE.	SECTION	COUNTY	TOTAL SHEETS	SHEET NO.
PLOT SCALE = 5,0000' / IN.	CHECKED - MJF	REVISED -	08-00202-00-SW			COOK	118	81		
PLOT DATE = 10/1/2009	DATE - 5/28/09	REVISED -	STA. 156+50 TO STA. 159+50			CONTRACT NO. 63188				
						FED. ROAD DIST. NO.	ILLINOIS FED. AID PROJECT:			