


FINAL SURVEY DATE
 SURVEYED PLOTTED
 NOTE BOOK TEMPLATE AREAS CHECKED
 NO.

ORIGINAL SURVEY DATE
 SURVEYED PLOTTED
 NOTE BOOK TEMPLATE AREAS CHECKED
 NO.

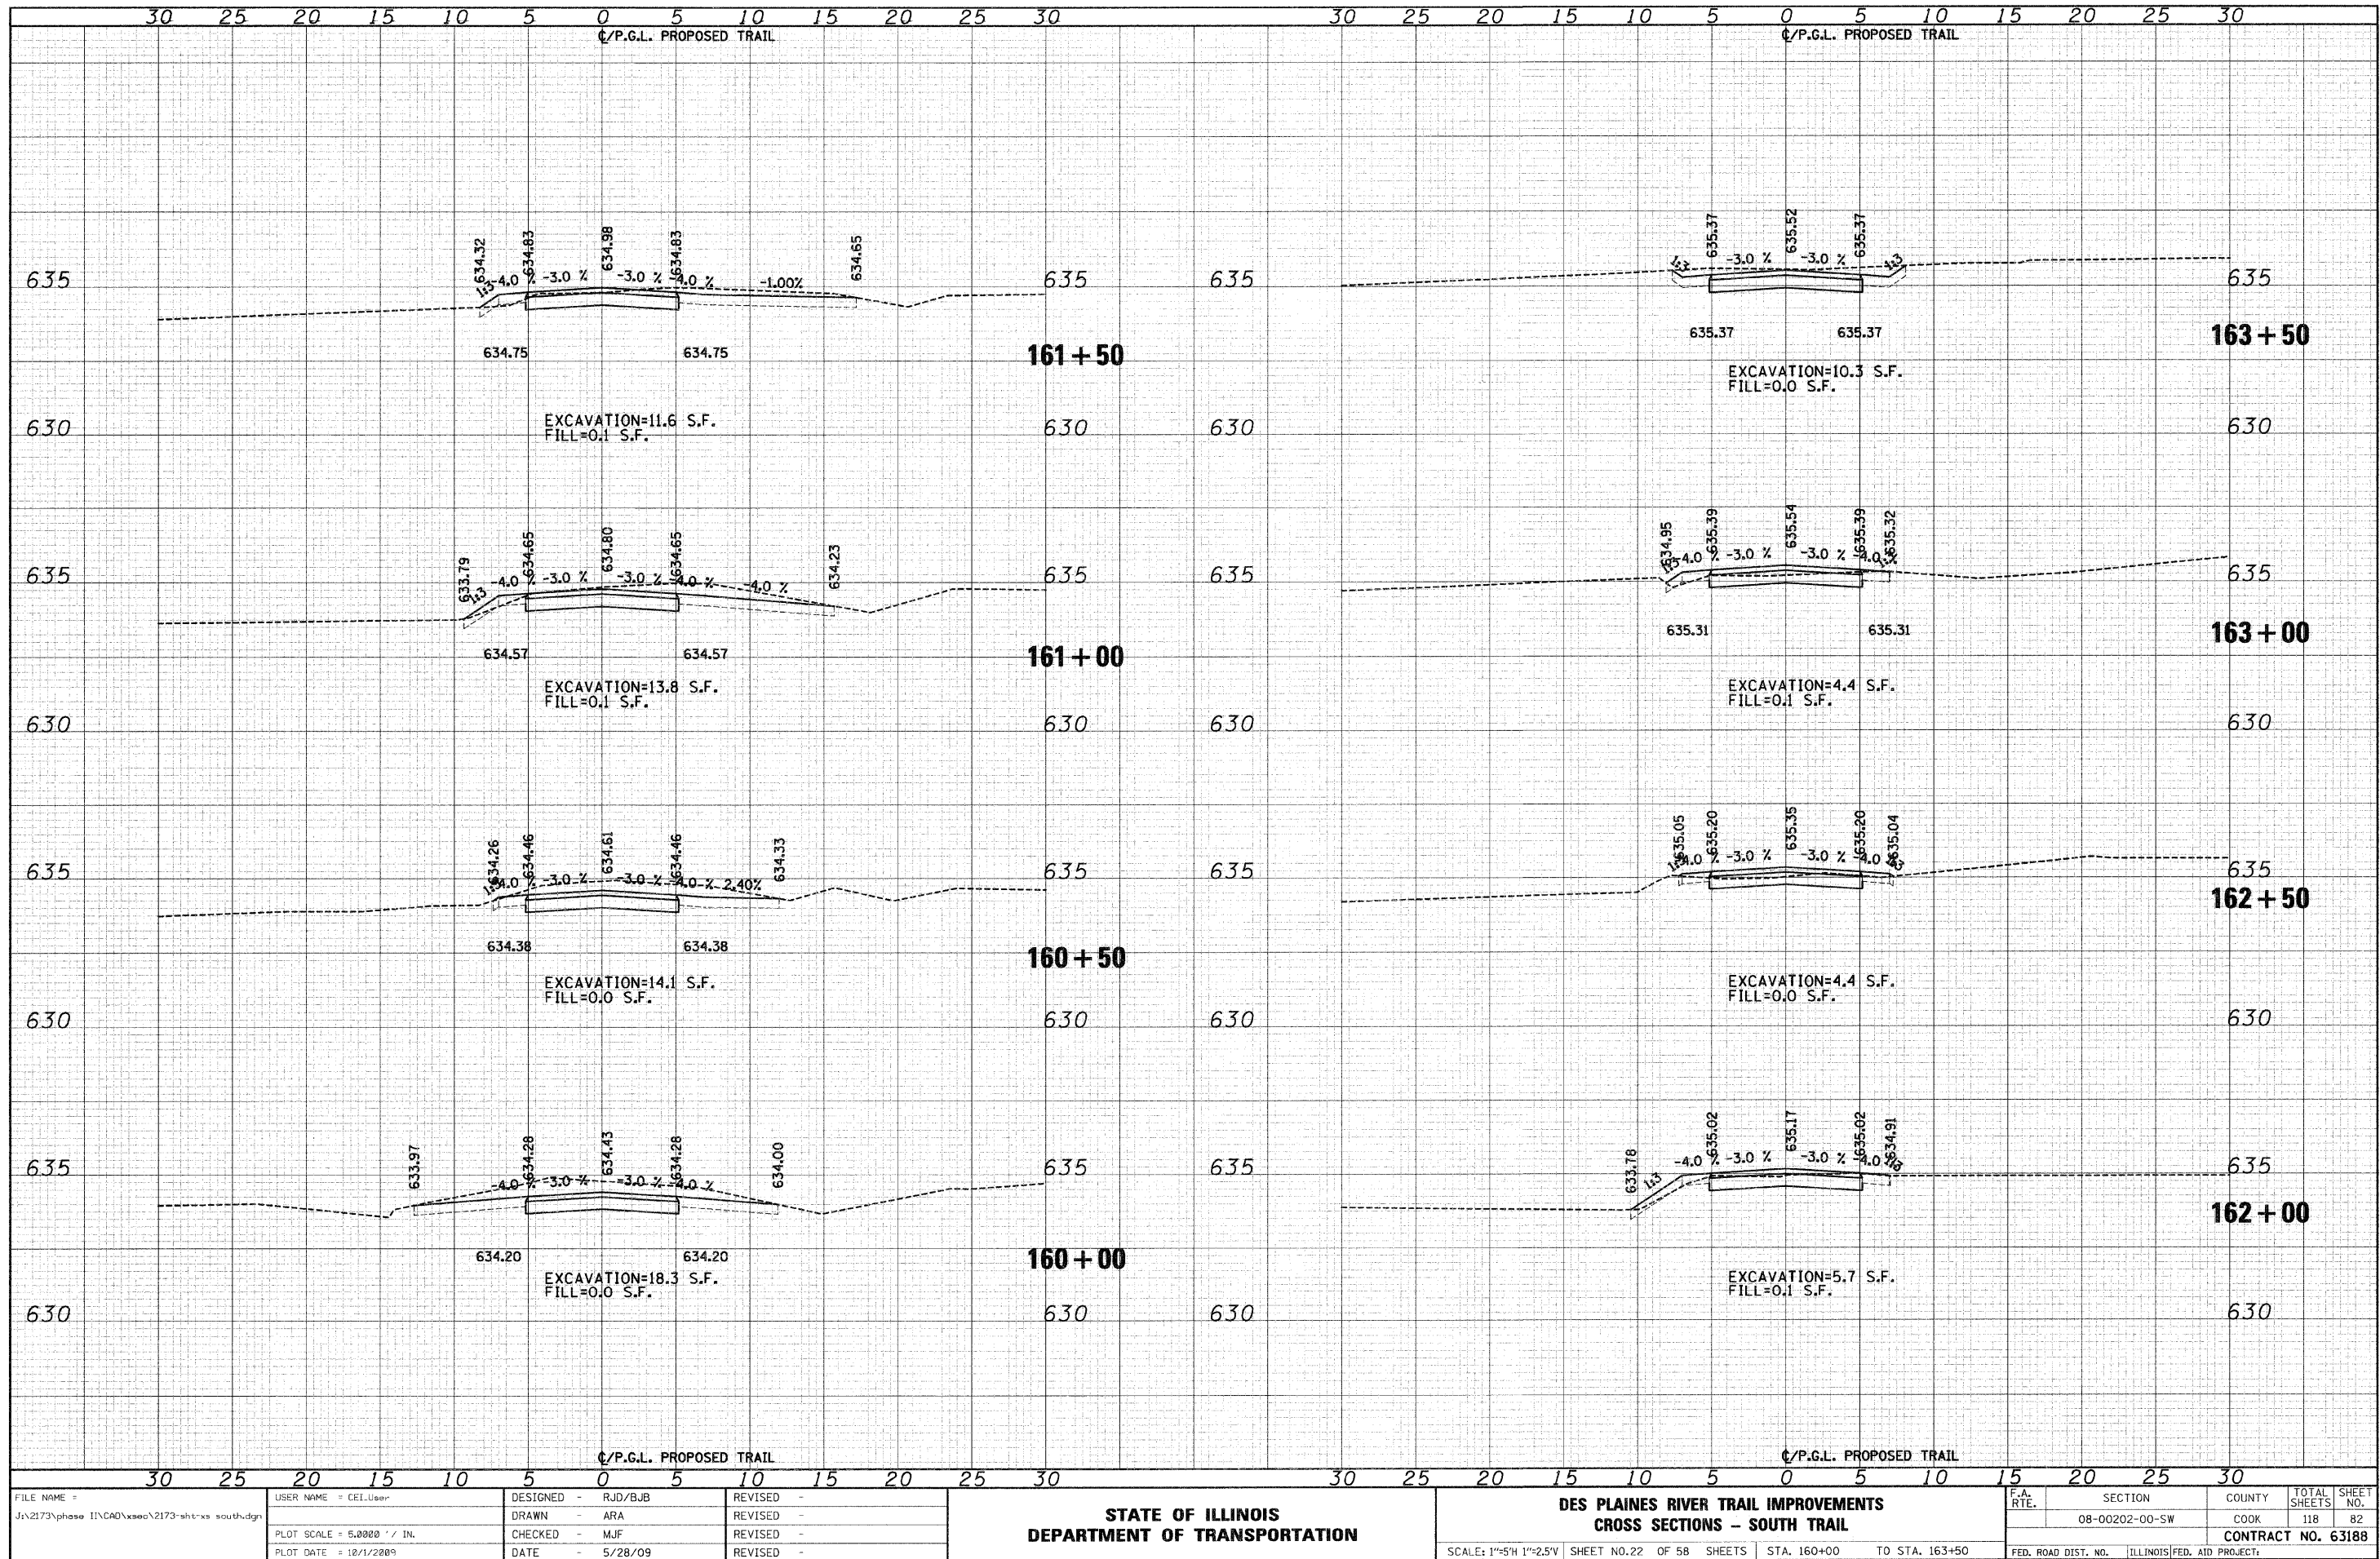

FILE NAME = J:\2173\phase II\CAO\secc\2173-sht-ss south.dgn
 USER NAME = CEL>User

DESIGNED - RJD/BJB
 DRAWN - ARA
 CHECKED - MJF
 DATE - 5/28/09

REVISED -
 REVISED -
 REVISED -
 REVISED -

PLLOT SCALE = 5.0000' / IN.
 PLOT DATE = 10/11/2009

STATE OF ILLINOIS
 DEPARTMENT OF TRANSPORTATION

DES PLAINES RIVER TRAIL IMPROVEMENTS
 CROSS SECTIONS - SOUTH TRAIL
 SCALE: 1"=5'H 1"=25'V SHEET NO.22 OF 58 SHEETS STA. 160+00 TO STA. 163+50

F.A. RTE.	SECTION	COUNTY	TOTAL SHEETS	SHEET NO.
	08-00202-00-SW	COOK	118	82
FED. ROAD DIST. NO.			ILLINOIS FED. AID PROJECT	
			CONTRACT NO. 63188	