


DATE	
BY	
ORIGINAL SURVEY	
PLOTTED	
DATE	
NOTE BOOK	
AREAS CHECKED	
NO.	

DATE	
BY	
ORIGINAL SURVEY	
PLOTTED	
DATE	
NOTE BOOK	
AREAS CHECKED	
NO.	

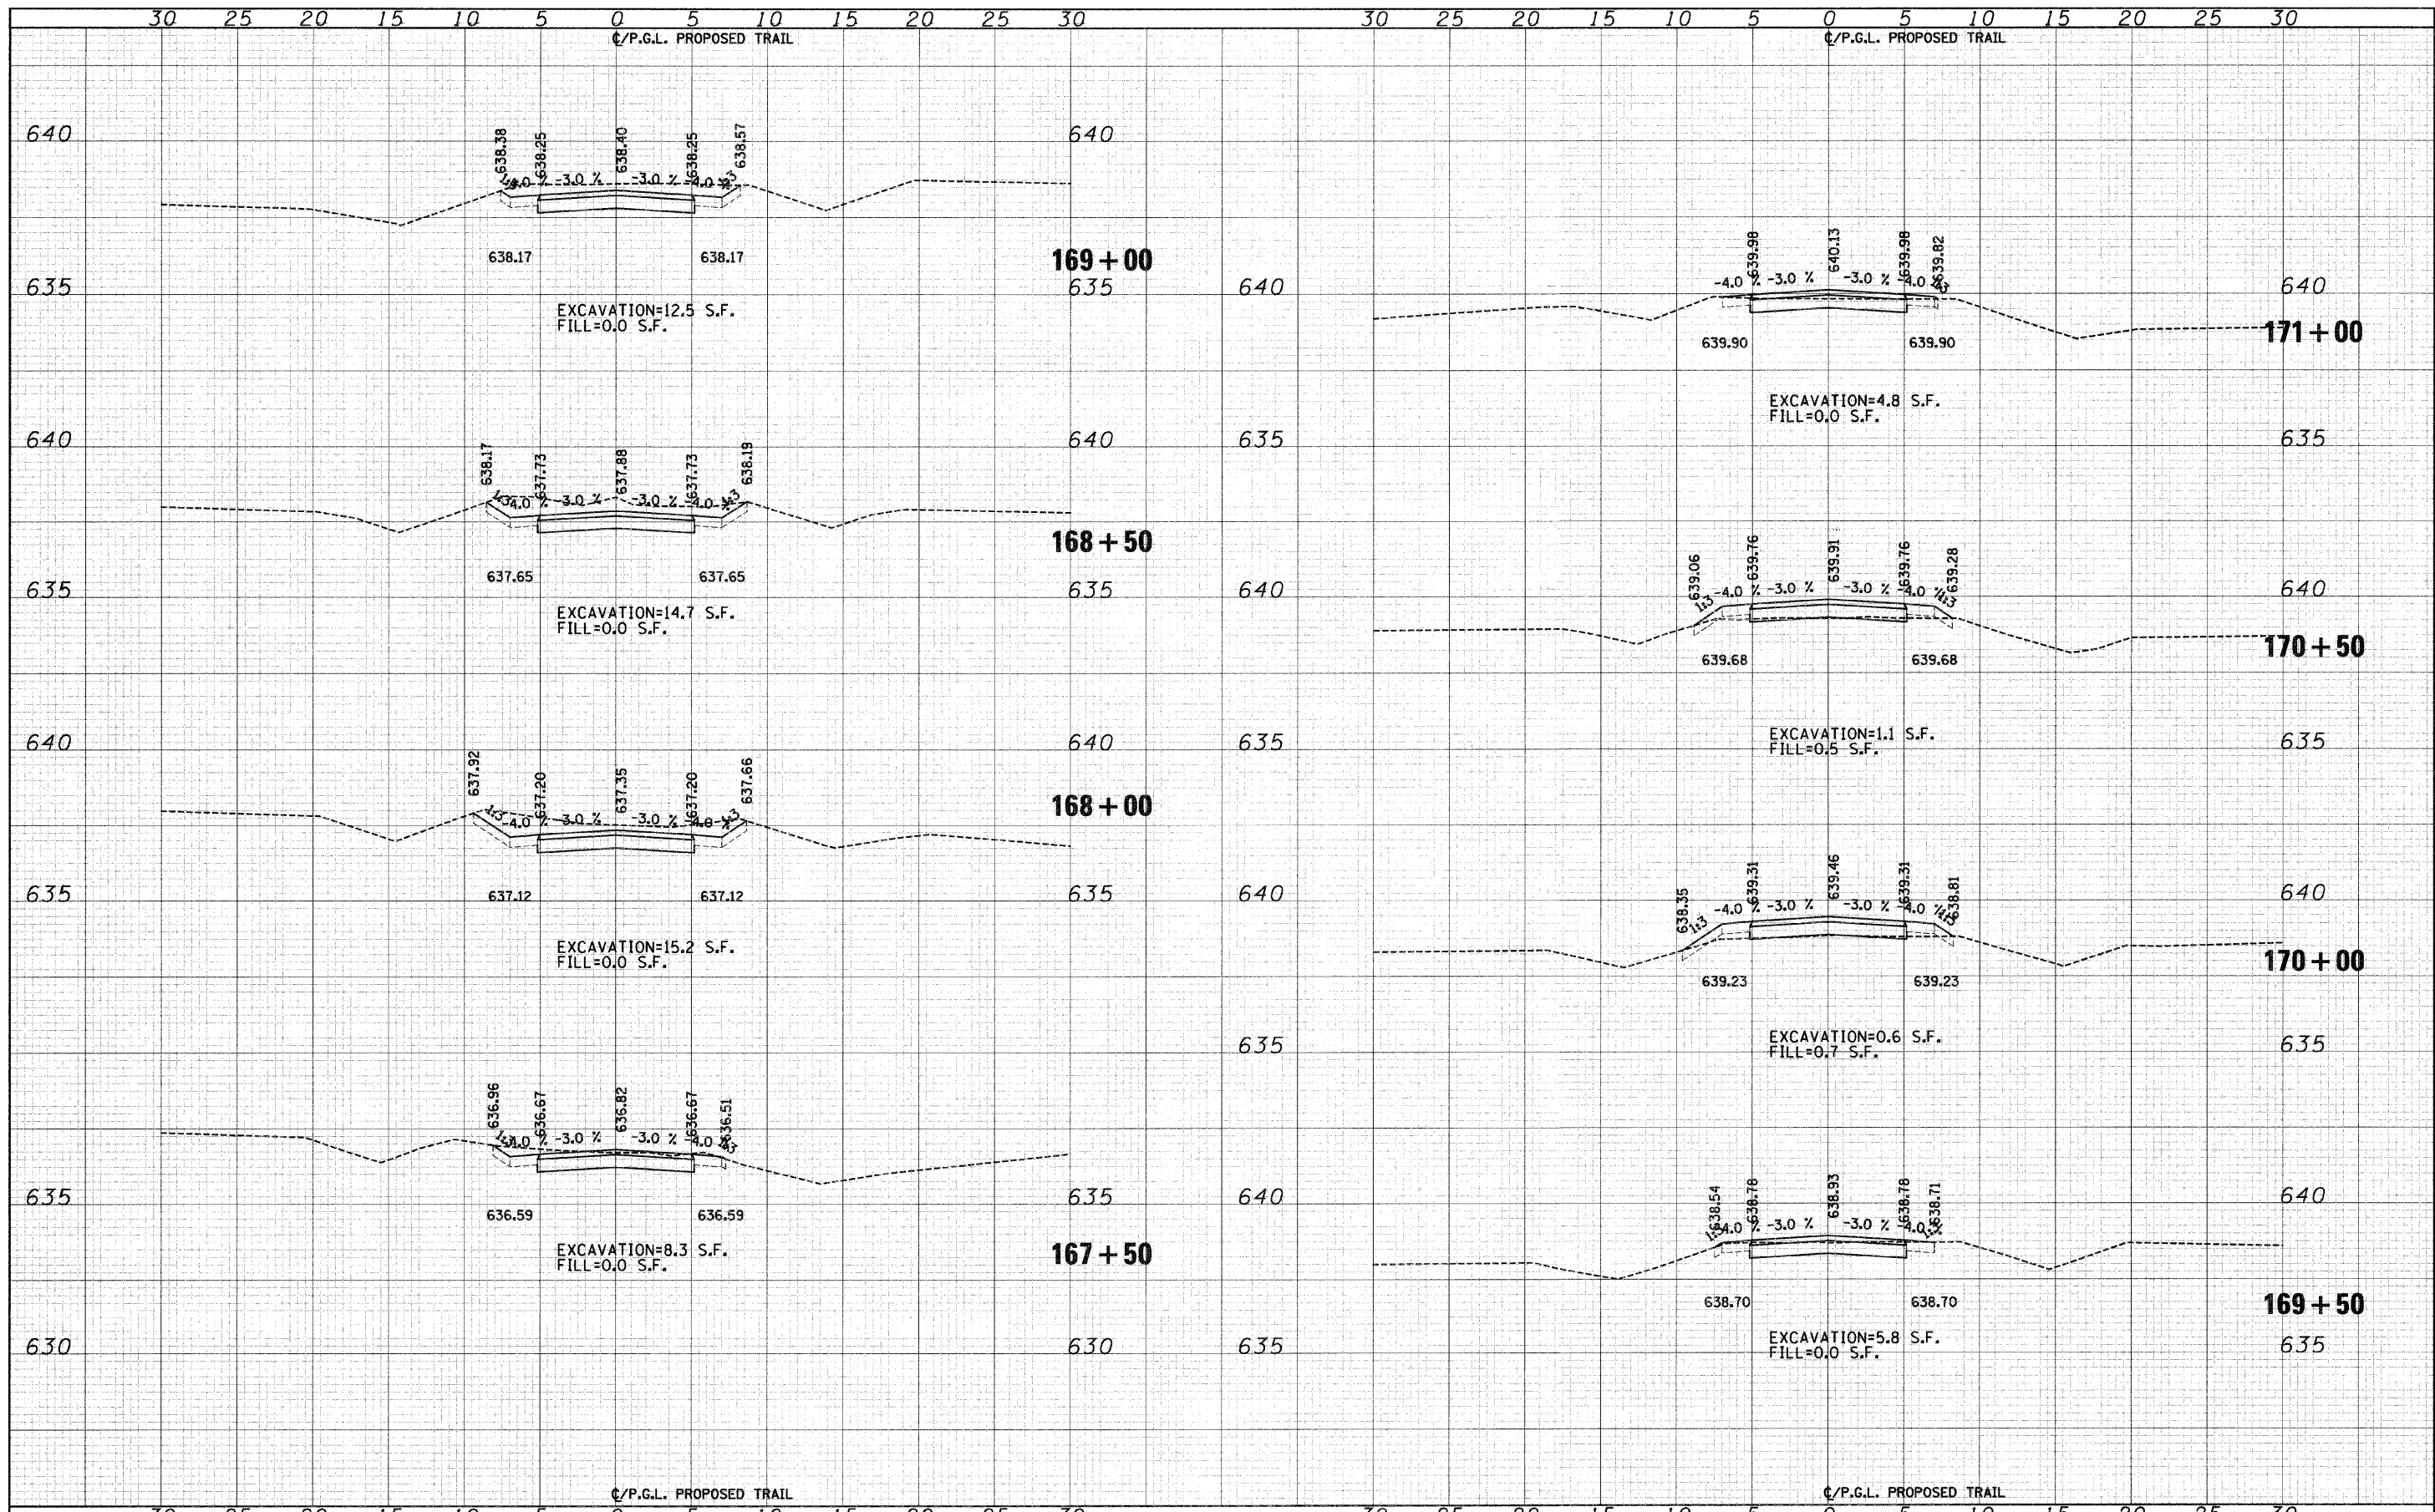

FILE NAME = J:\2173\phase II\CAD\sect\2173-sht-sw south.dgn	USER NAME = CEI\User	DESIGNED - RJD/BJB	REVISED -	STATE OF ILLINOIS DEPARTMENT OF TRANSPORTATION	DES PLAINES RIVER TRAIL IMPROVEMENTS CROSS SECTIONS - SOUTH TRAIL		F.A. RTE.	SECTION	COUNTY	TOTAL SHEETS	SHEET NO.	
	PLOT SCALE = 5.0000' / IN.	DRAWN - ARA	REVISED -		SCALE: 1"=5'H 1"=2.5'V	SHEET NO. 24	OF 58 SHEETS	STA. 167+50	TO STA. 171+00	COOK	118	84
	PLOT DATE = 10/11/2009	CHECKED - MJF	REVISED -						CONTRACT NO. 63188			
		DATE - 5/28/09	REVISED -						ILLINOIS FED. AID PROJECT:			