


DATE	
BY	
SURVEYED	
TEMPLATE	
NOTE BOOK	
AREAS CHECKED	
NO.	

DATE	
BY	
SURVEYED	
TEMPLATE	
NOTE BOOK	
AREAS CHECKED	
NO.	

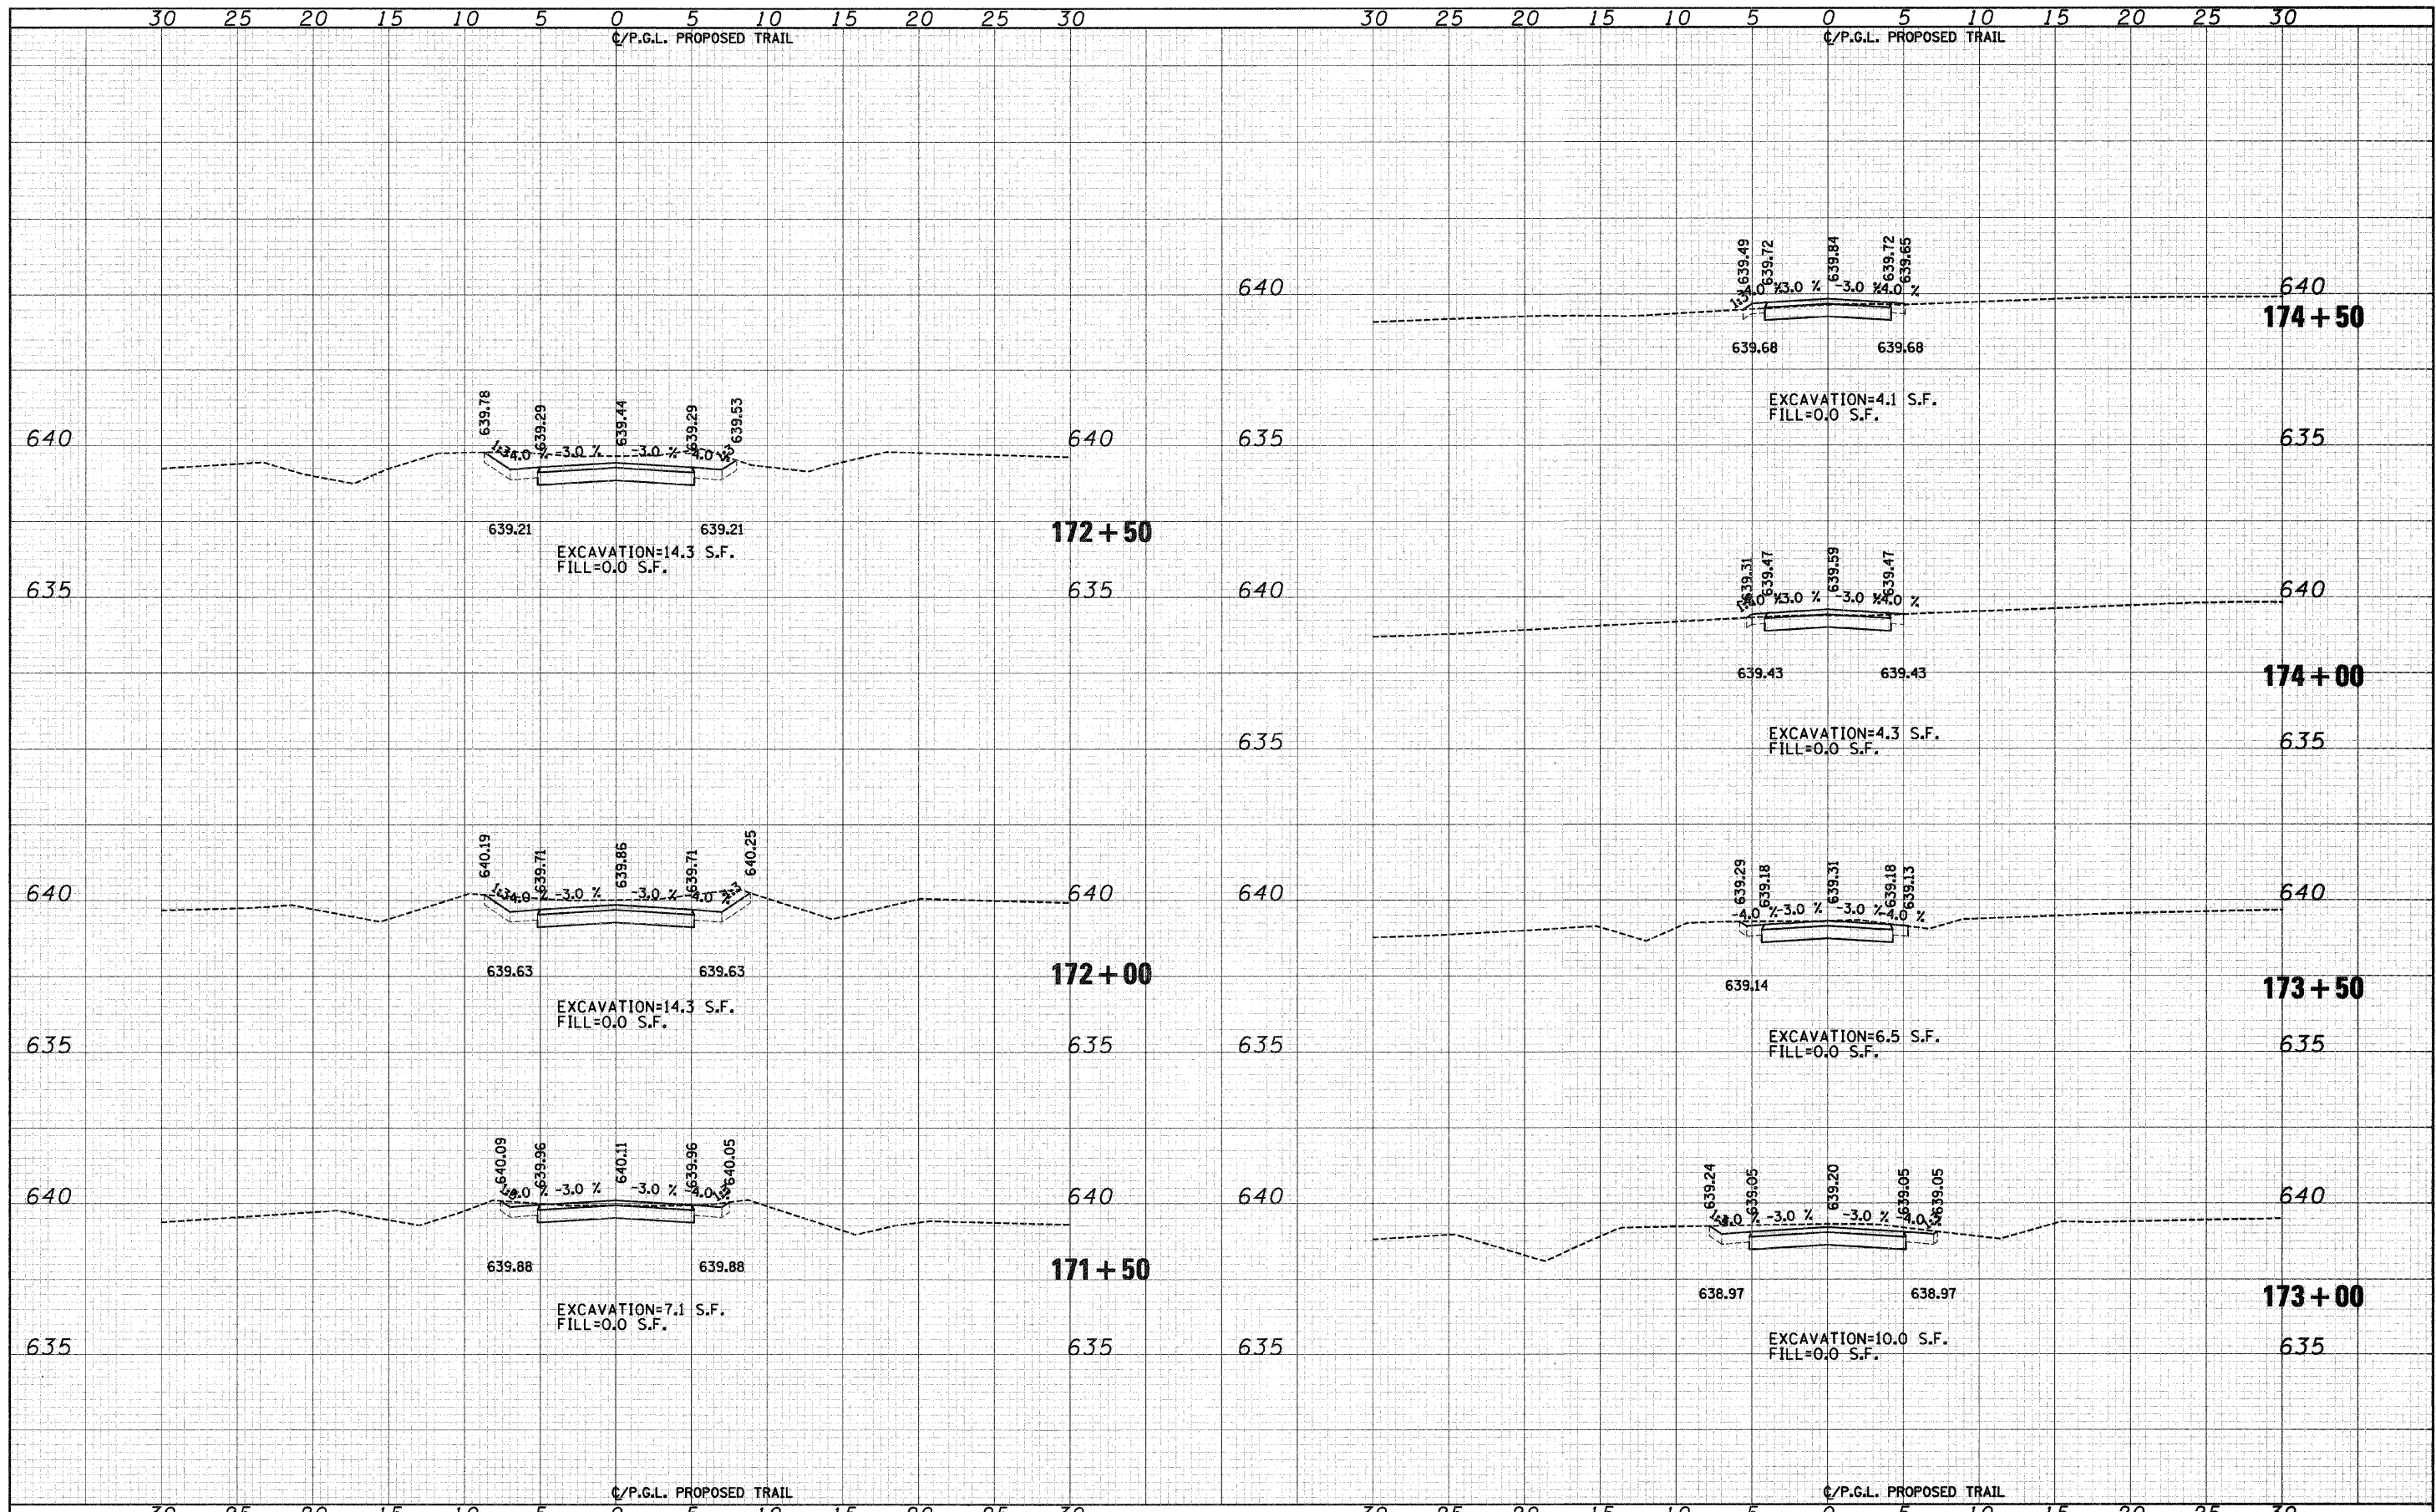

FILE NAME = J:\2173\phase II\CAD\misc\2173-sht-sw south.dgn	USER NAME = CEI User	DESIGNED - RJD/BJB	REVISED -	STATE OF ILLINOIS DEPARTMENT OF TRANSPORTATION	DES PLAINES RIVER TRAIL IMPROVEMENTS CROSS SECTIONS - SOUTH TRAIL	SCALE: 1"=5'H 1"=25'V SHEET NO. 25 OF 58 SHEETS STA. 171+50 TO STA. 174+50	F.A. RTE. SECTION COUNTY COOK 118 85 CONTRACT NO. 63188
PLOT SCALE = 5.0000' / IN.	CHECKED - MJF	REVISED -					
PLOT DATE = 10/1/2009	DATE = 5/28/09	REVISED -					