


DATE	
BY	
FINAL SURVEY	
NO. E. BOOK	
NO. E. CHECKED	

DATE	
BY	
ORIGINAL SURVEY	
NO. E. BOOK	
NO. E. CHECKED	

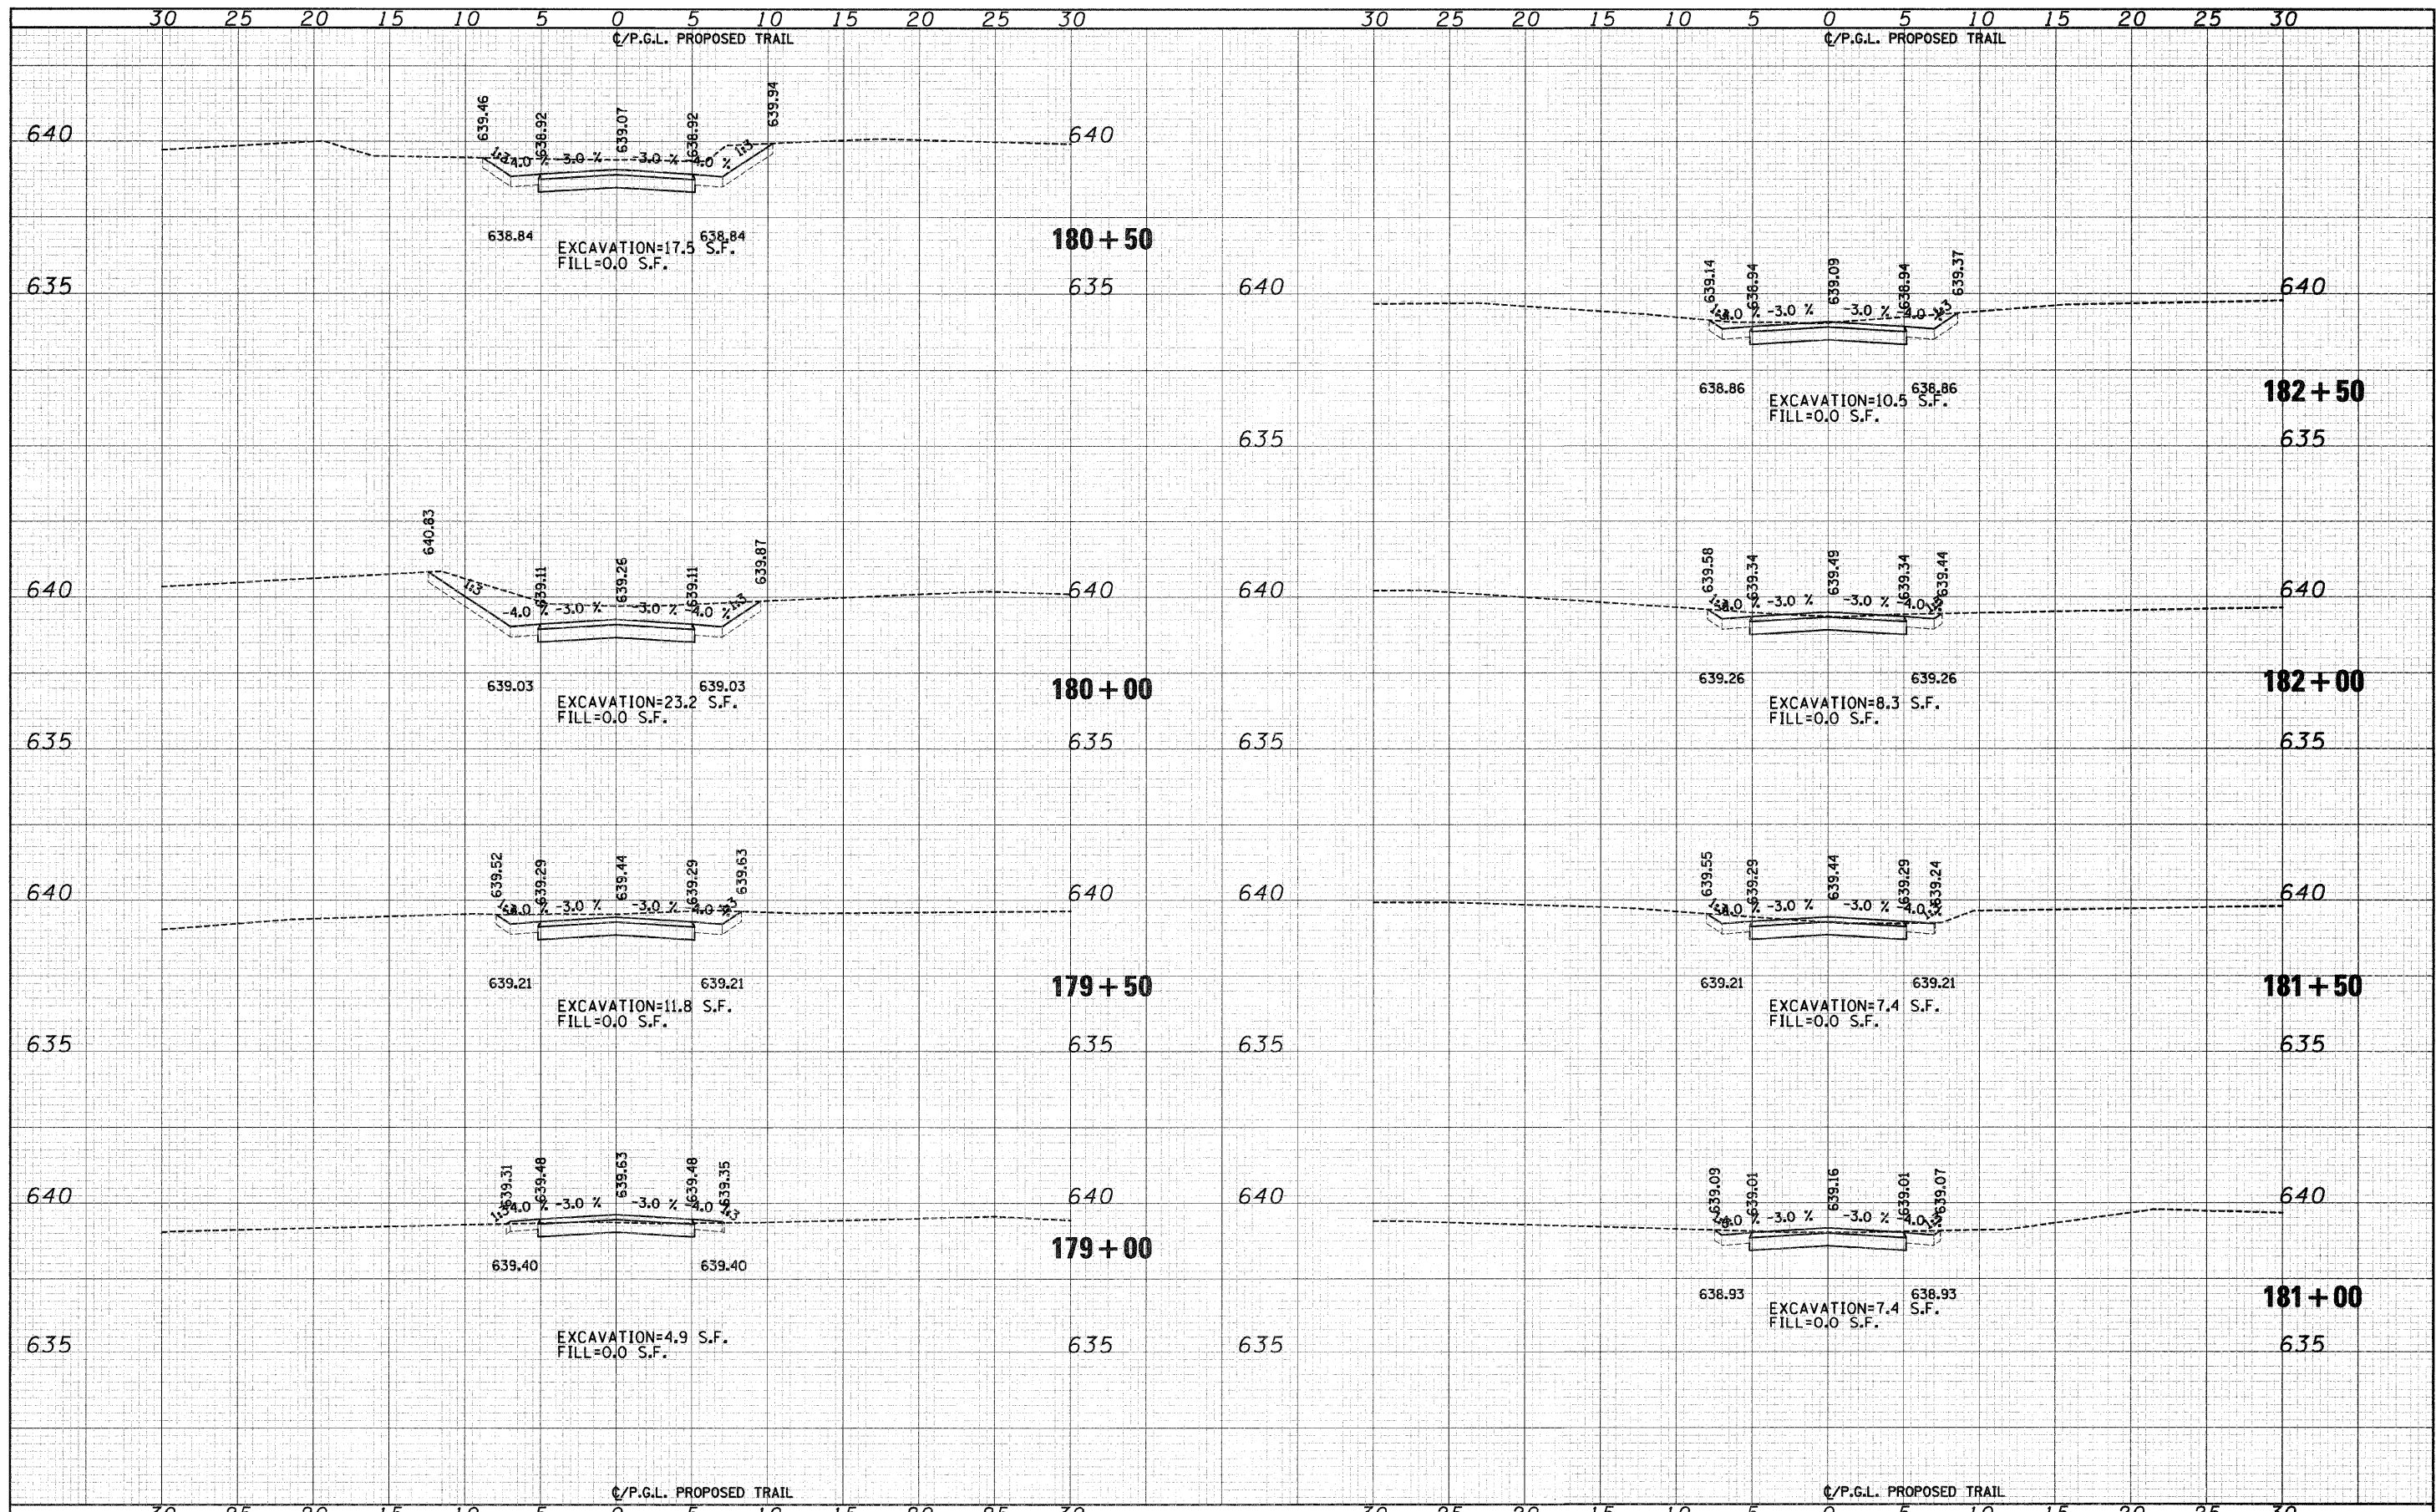

FILE NAME = J:\2173\phase II\CAD\ssoc\2173-sht-xs south.dgn	USER NAME = CEI\User	DESIGNED - RJD/BJB	REVISED -	STATE OF ILLINOIS DEPARTMENT OF TRANSPORTATION	DES PLAINES RIVER TRAIL IMPROVEMENTS CROSS SECTIONS - SOUTH TRAIL	SCALE: 1"=5'H 1"=25'V SHEET NO. 27 OF 58 SHEETS STA. 179+00 TO STA. 182+50	F.A. RTE. SECTION COUNTY TOTAL SHEETS NO. 08-00202-00-SW COOK 118 87	FED. ROAD DIST. NO. [ILLINOIS] FED. AID PROJECT:
PLOT SCALE = 5.0000 "/> <td>CHECKED - MJF</td> <td>REVISED -</td>	CHECKED - MJF	REVISED -						
PLOT DATE = 10/1/2009	DATE - 5/28/09	REVISED -						