


DATE	
BY	
FINAL SURVEY	
NOTE BOOK	
AREAS CHECKED	

DATE	
BY	
ORIGINAL SURVEY	
NOTE BOOK	
AREAS CHECKED	

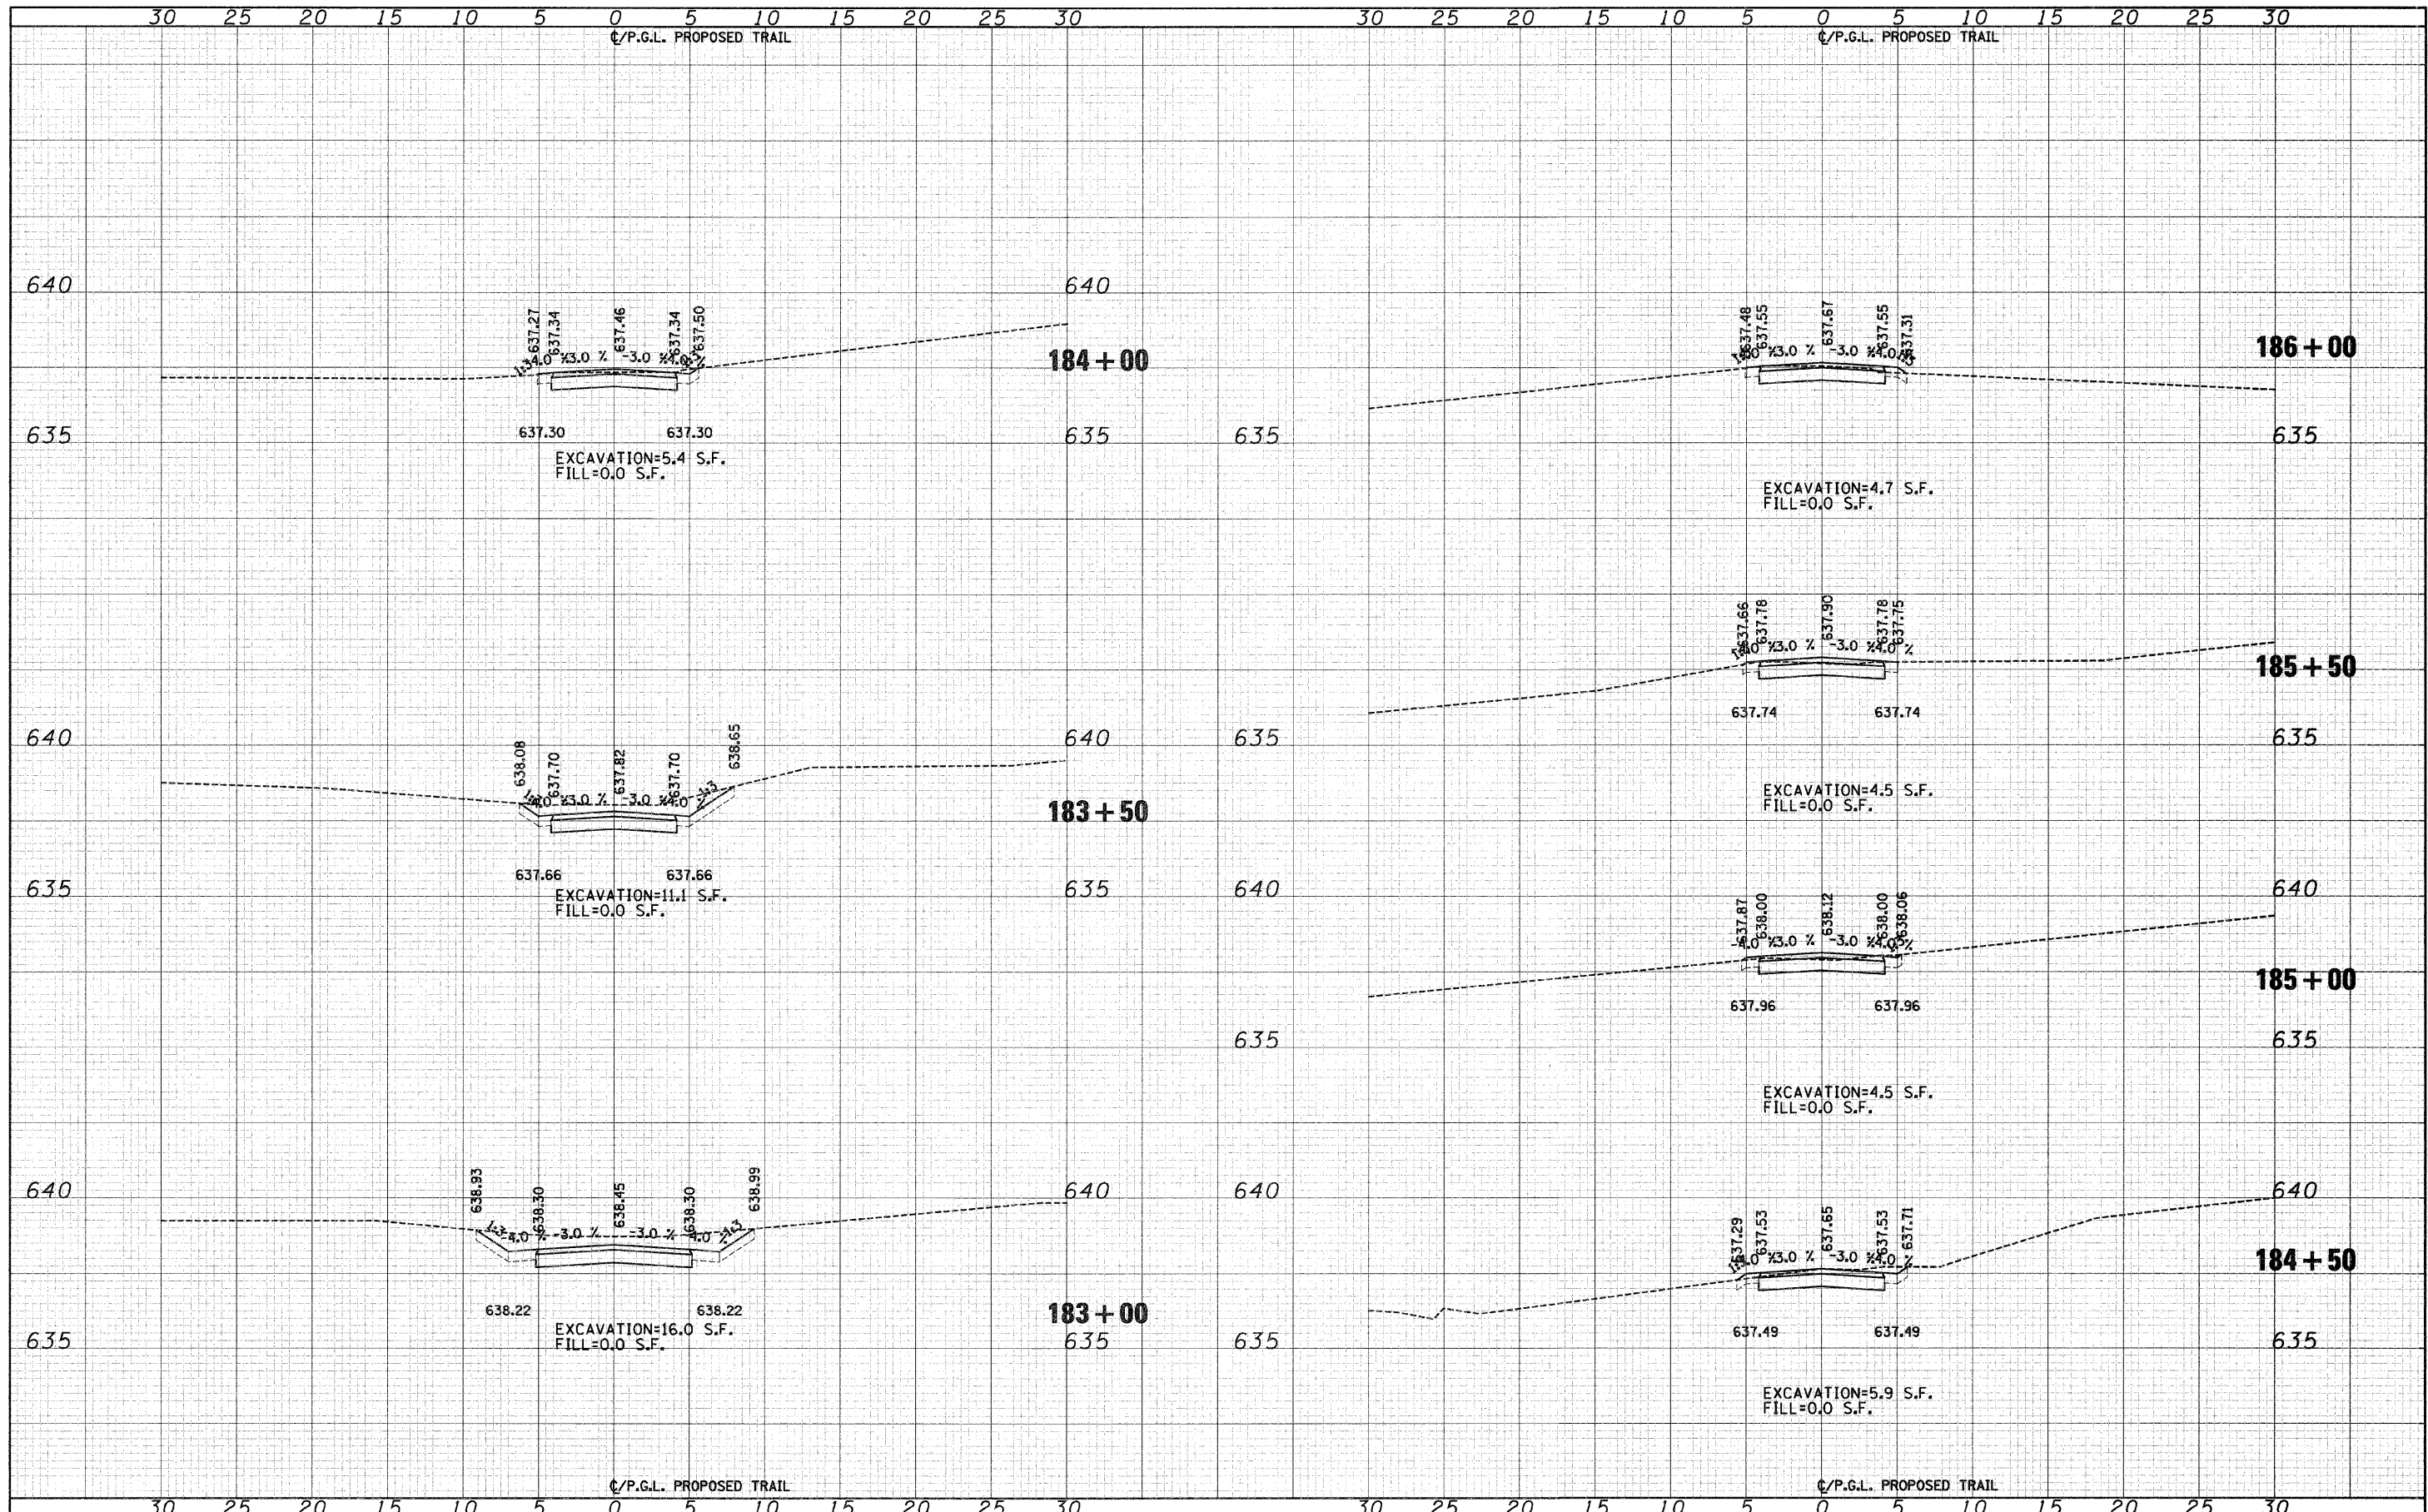

FILE NAME = J:\2173\phase II\CAO\ssoc\2173-sht-sw south.dgn	USER NAME = CEI\User	DESIGNED - RJD/BJB	REVISED -	<b>STATE OF ILLINOIS DEPARTMENT OF TRANSPORTATION</b>	<b>DES PLAINES RIVER TRAIL IMPROVEMENTS CROSS SECTIONS - SOUTH TRAIL</b>	F.A. RTE.	SECTION	COUNTY	TOTAL SHEETS	SHEET NO.
PLOT SCALE = 5.0000' / IN.	CHECKED - MJF	REVISED -	08-00202-00-SW			COOK	118	88		
PLOT DATE = 10/1/2009	DATE = 5/28/09	REVISED -	CONTRACT NO. 63188							
			SCALE: 1"=5'H 1"=2.5'V SHEET NO. 28 OF 58 SHEETS STA. 183+00 TO STA. 186+00							
						FED. ROAD DIST. NO. ILLINOIS FED. AID PROJECT:				