


DATE	
BY	
FINAL SURVEY	
NOTE BOOK	
AREAS CHECKED	

DATE	
BY	
ORIGINAL SURVEY	
NOTE BOOK	
AREAS CHECKED	

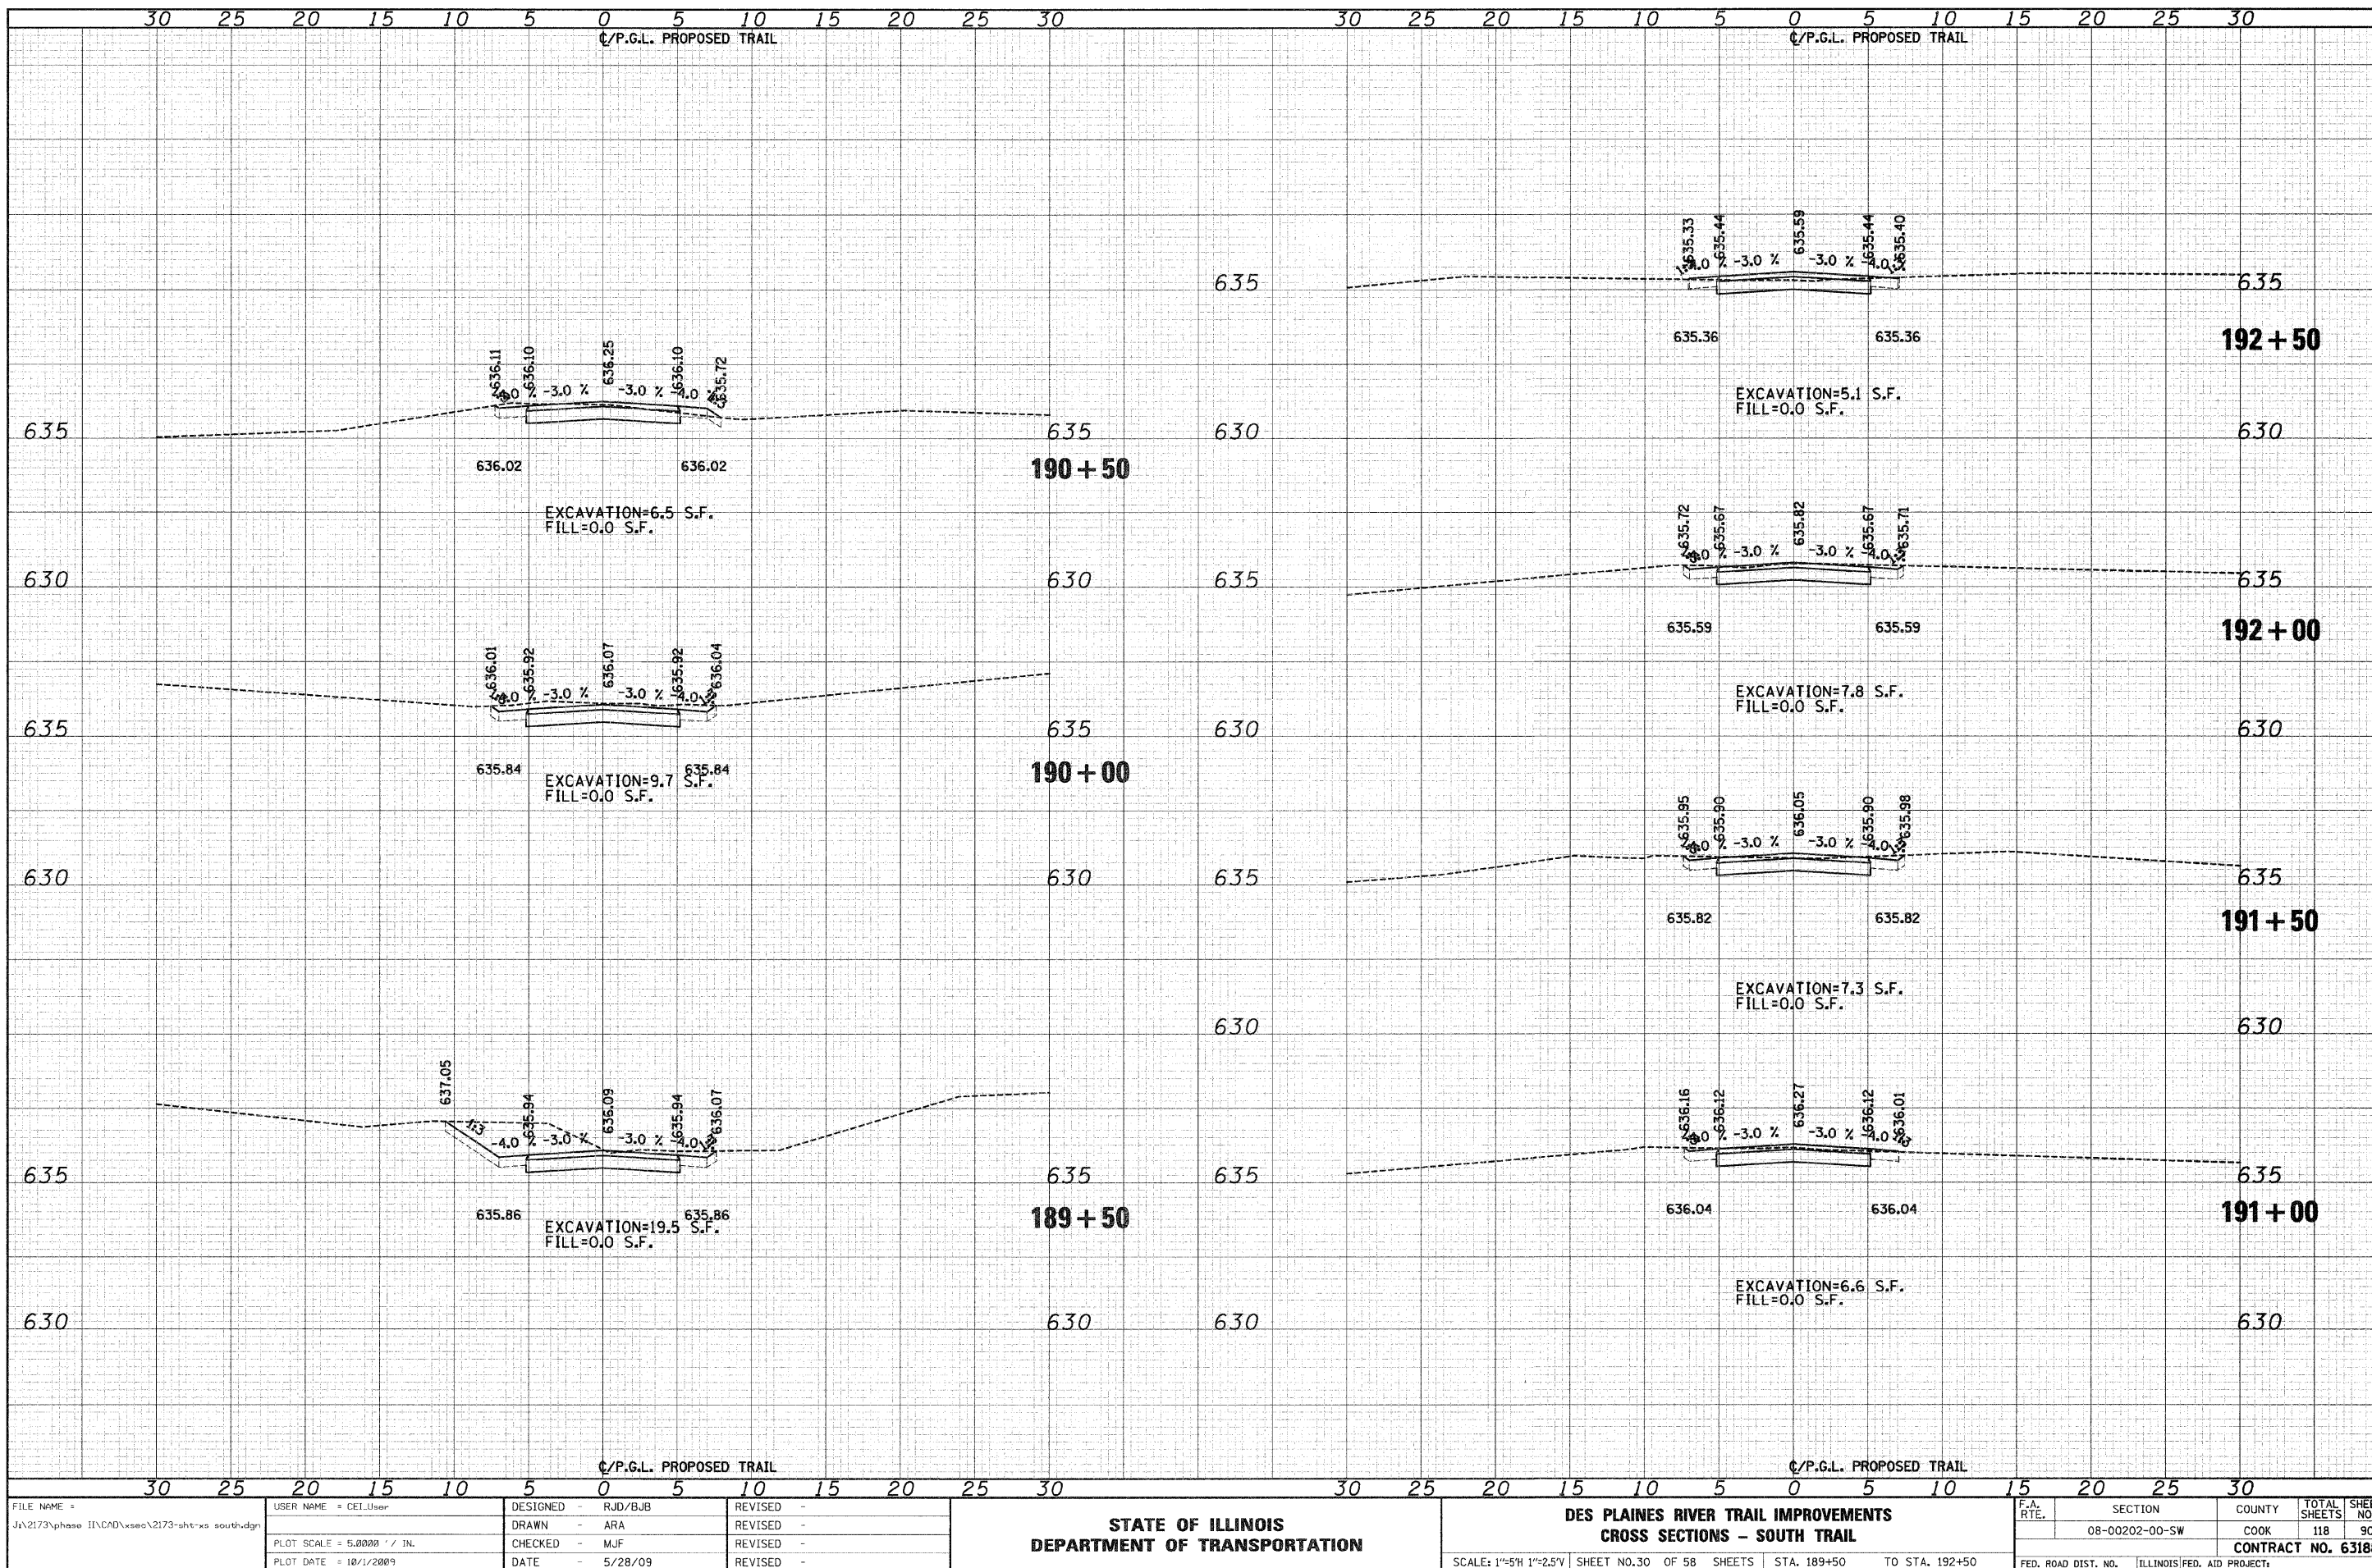

FILE NAME =	J:\2173\phase II\CAD\ssoc\2173-sht-sw south.dgn
USER NAME =	CEL\User
DESIGNED -	RJD/BJB
DRAWN -	ARA
CHECKED -	MJF
DATE -	5/28/09
PLOT SCALE =	5.0000" / 1"
PLOT DATE =	10/1/2009

DESIGNED -	RJD/BJB	REVISED -	
DRAWN -	ARA	REVISED -	
CHECKED -	MJF	REVISED -	
DATE -	5/28/09	REVISED -	

**STATE OF ILLINOIS  
DEPARTMENT OF TRANSPORTATION**

**DES PLAINES RIVER TRAIL IMPROVEMENTS  
CROSS SECTIONS - SOUTH TRAIL**

SCALE: 1"=5'H 1"=2.5'V SHEET NO. 30 OF 58 SHEETS STA. 189+50 TO STA. 192+50

F.A. RTE.	SECTION	COUNTY	TOTAL SHEETS	SHEET NO.
	08-00202-00-SW	COOK	118	90
FED. ROAD DIST. NO.			ILLINOIS FED. AID PROJECT	
			CONTRACT NO. 63188	