


FINAL SURVEY	DATE
SURVEYED	BY
TEMPLATE	
NOTE BOOK	
AREAS CHECKED	
NO.	

ORIGINAL SURVEY	DATE
SURVEYED	BY
TEMPLATE	
NOTE BOOK	
AREAS CHECKED	
NO.	

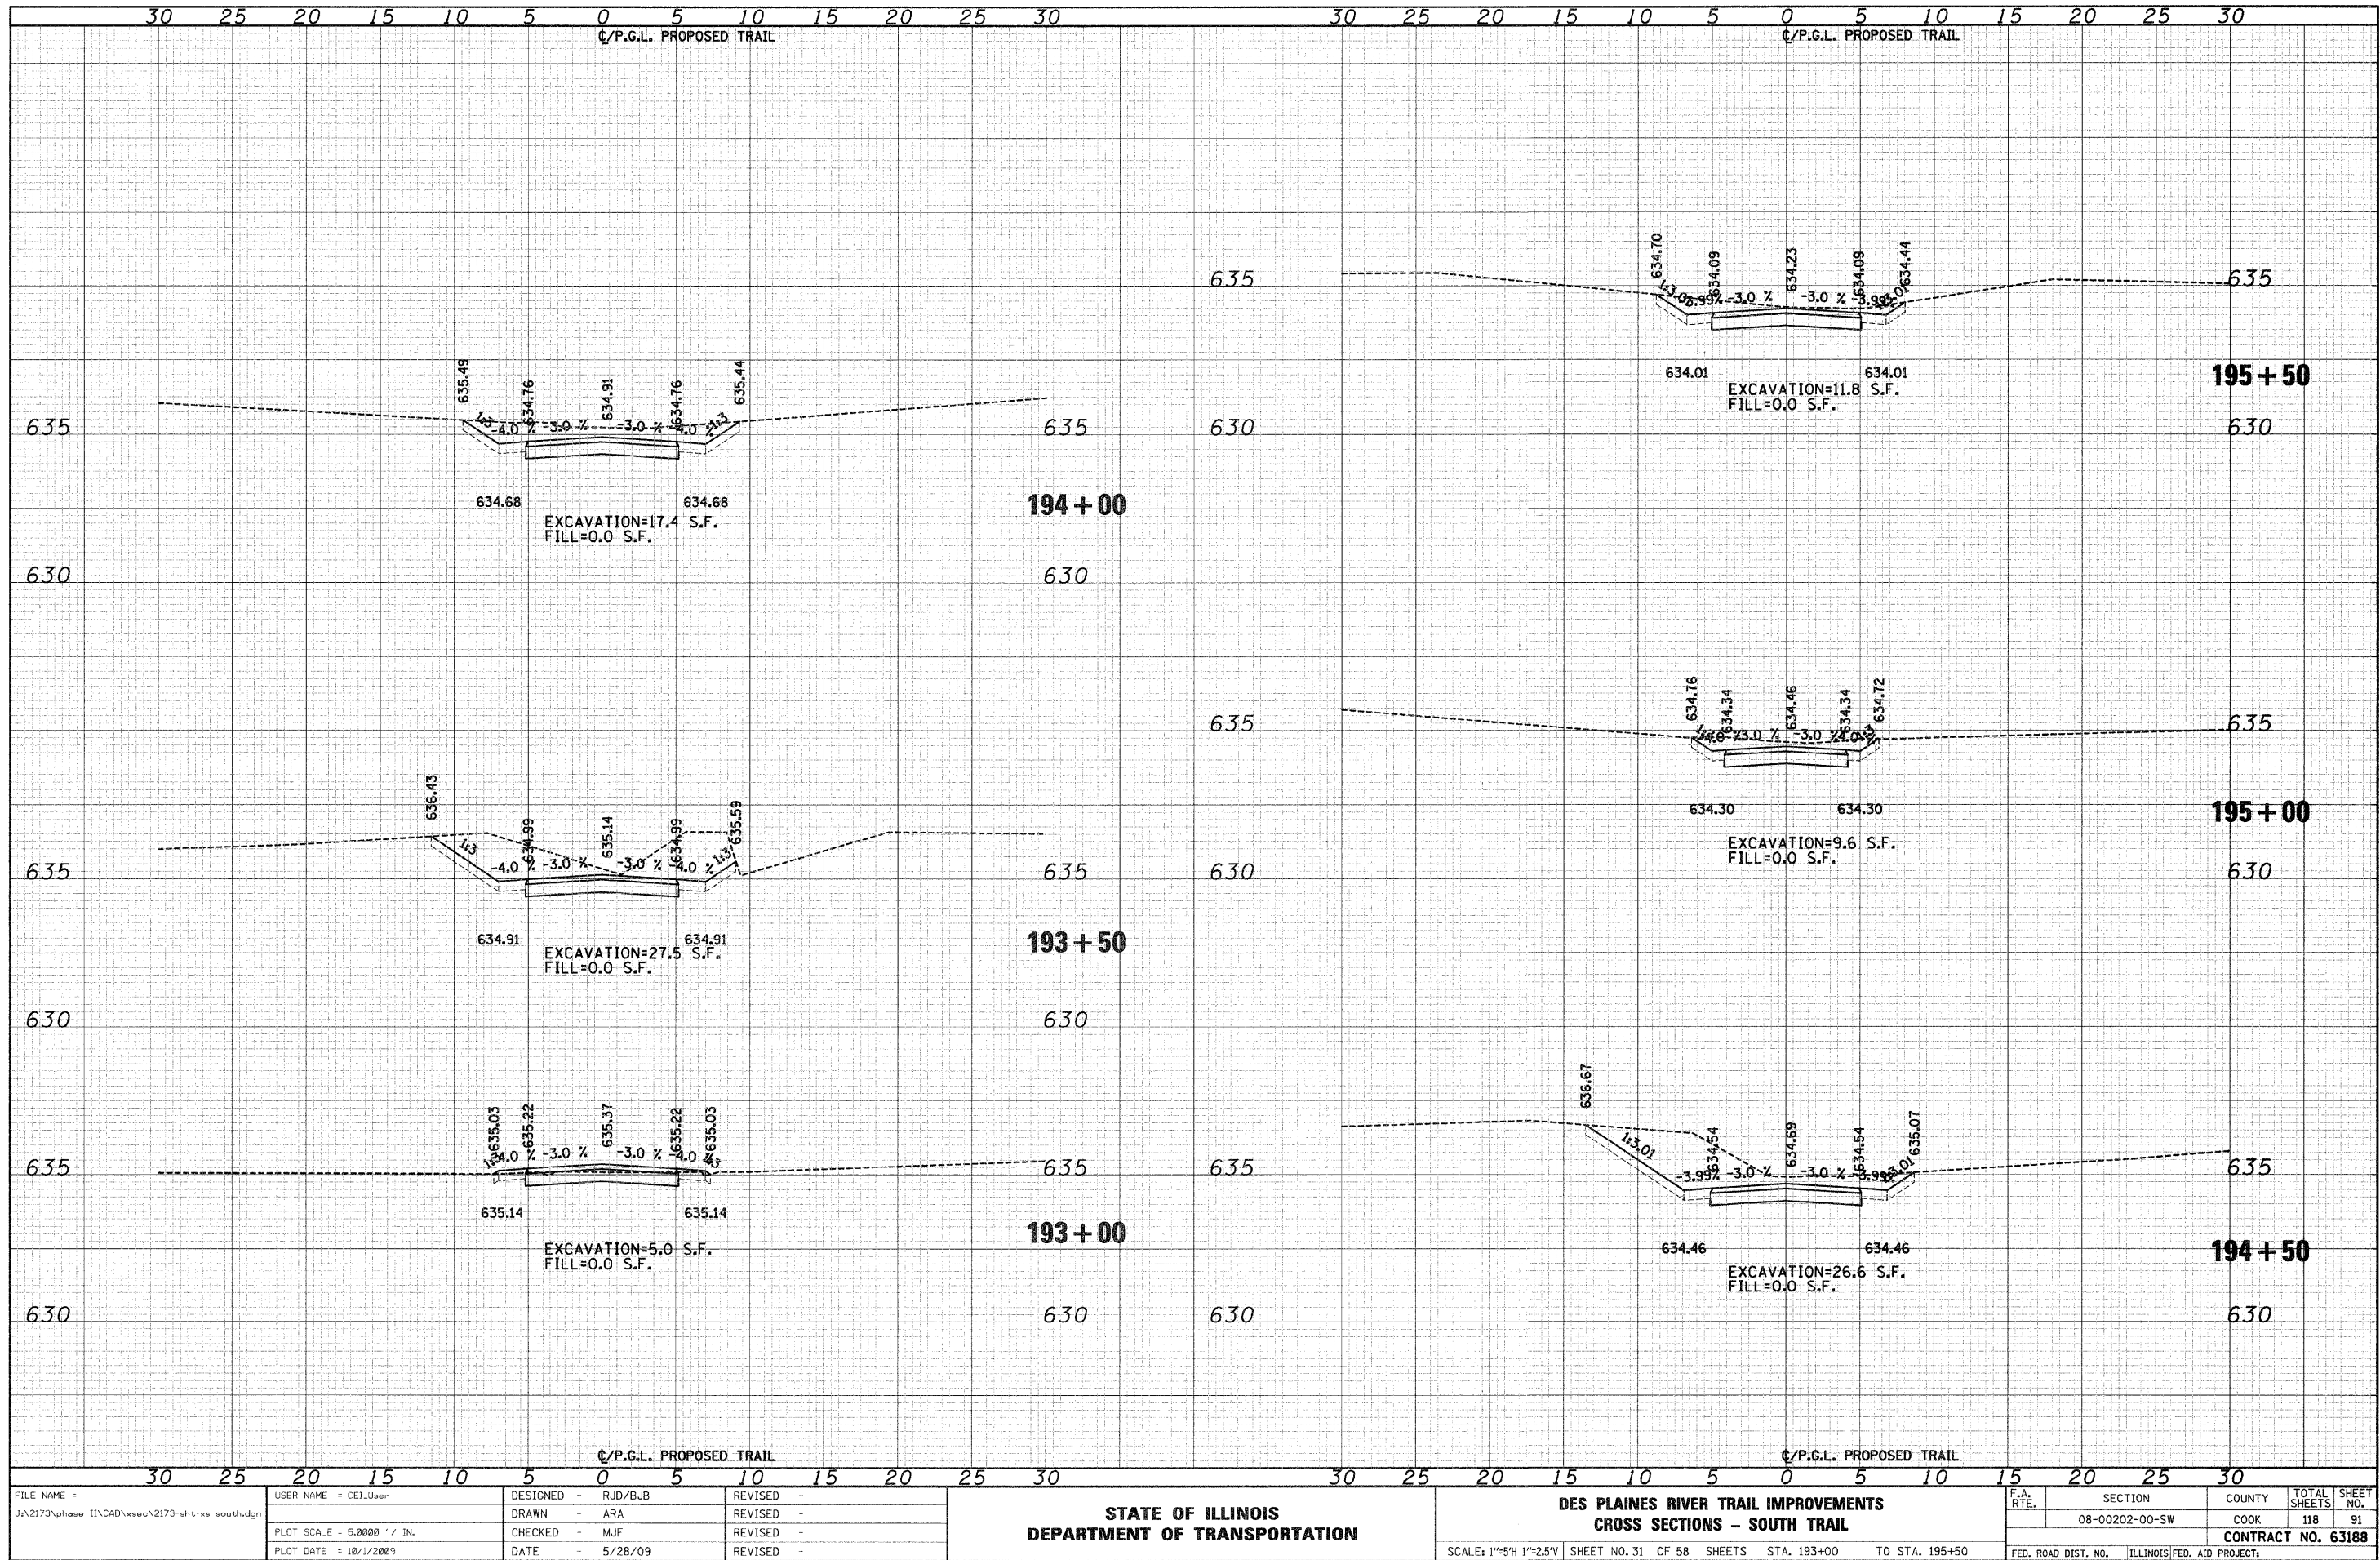

FILE NAME = J:\2173\phase II\CAD\ssoc\2173-sht-sw south.dgn  
 USER NAME = CEL\User  
 PLOT SCALE = 5.0000' / IN.  
 PLOT DATE = 10/1/2009

DESIGNED - RJD/BJB	REVISED -
DRAWN - ARA	REVISED -
CHECKED - MJF	REVISED -
DATE - 5/28/09	REVISED -

**STATE OF ILLINOIS**  
**DEPARTMENT OF TRANSPORTATION**

**DES PLAINES RIVER TRAIL IMPROVEMENTS**  
**CROSS SECTIONS - SOUTH TRAIL**

SCALE: 1"=5'H 1"=2.5'V SHEET NO. 31 OF 58 SHEETS STA. 193+00 TO STA. 195+50

F.A. RTE.	SECTION	COUNTY	TOTAL SHEETS	SHEET NO.
	08-00202-00-SW	COOK	118	91
FED. ROAD DIST. NO.			ILLINOIS FED. AID PROJECT	
			CONTRACT NO. 63188	