


|               |  |
|---------------|--|
| DATE          |  |
| BY            |  |
| SURVEYED      |  |
| TEMPLATE      |  |
| NOTE BOOK     |  |
| AREAS CHECKED |  |
| NO.           |  |

|               |  |
|---------------|--|
| DATE          |  |
| BY            |  |
| SURVEYED      |  |
| TEMPLATE      |  |
| NOTE BOOK     |  |
| AREAS CHECKED |  |
| NO.           |  |

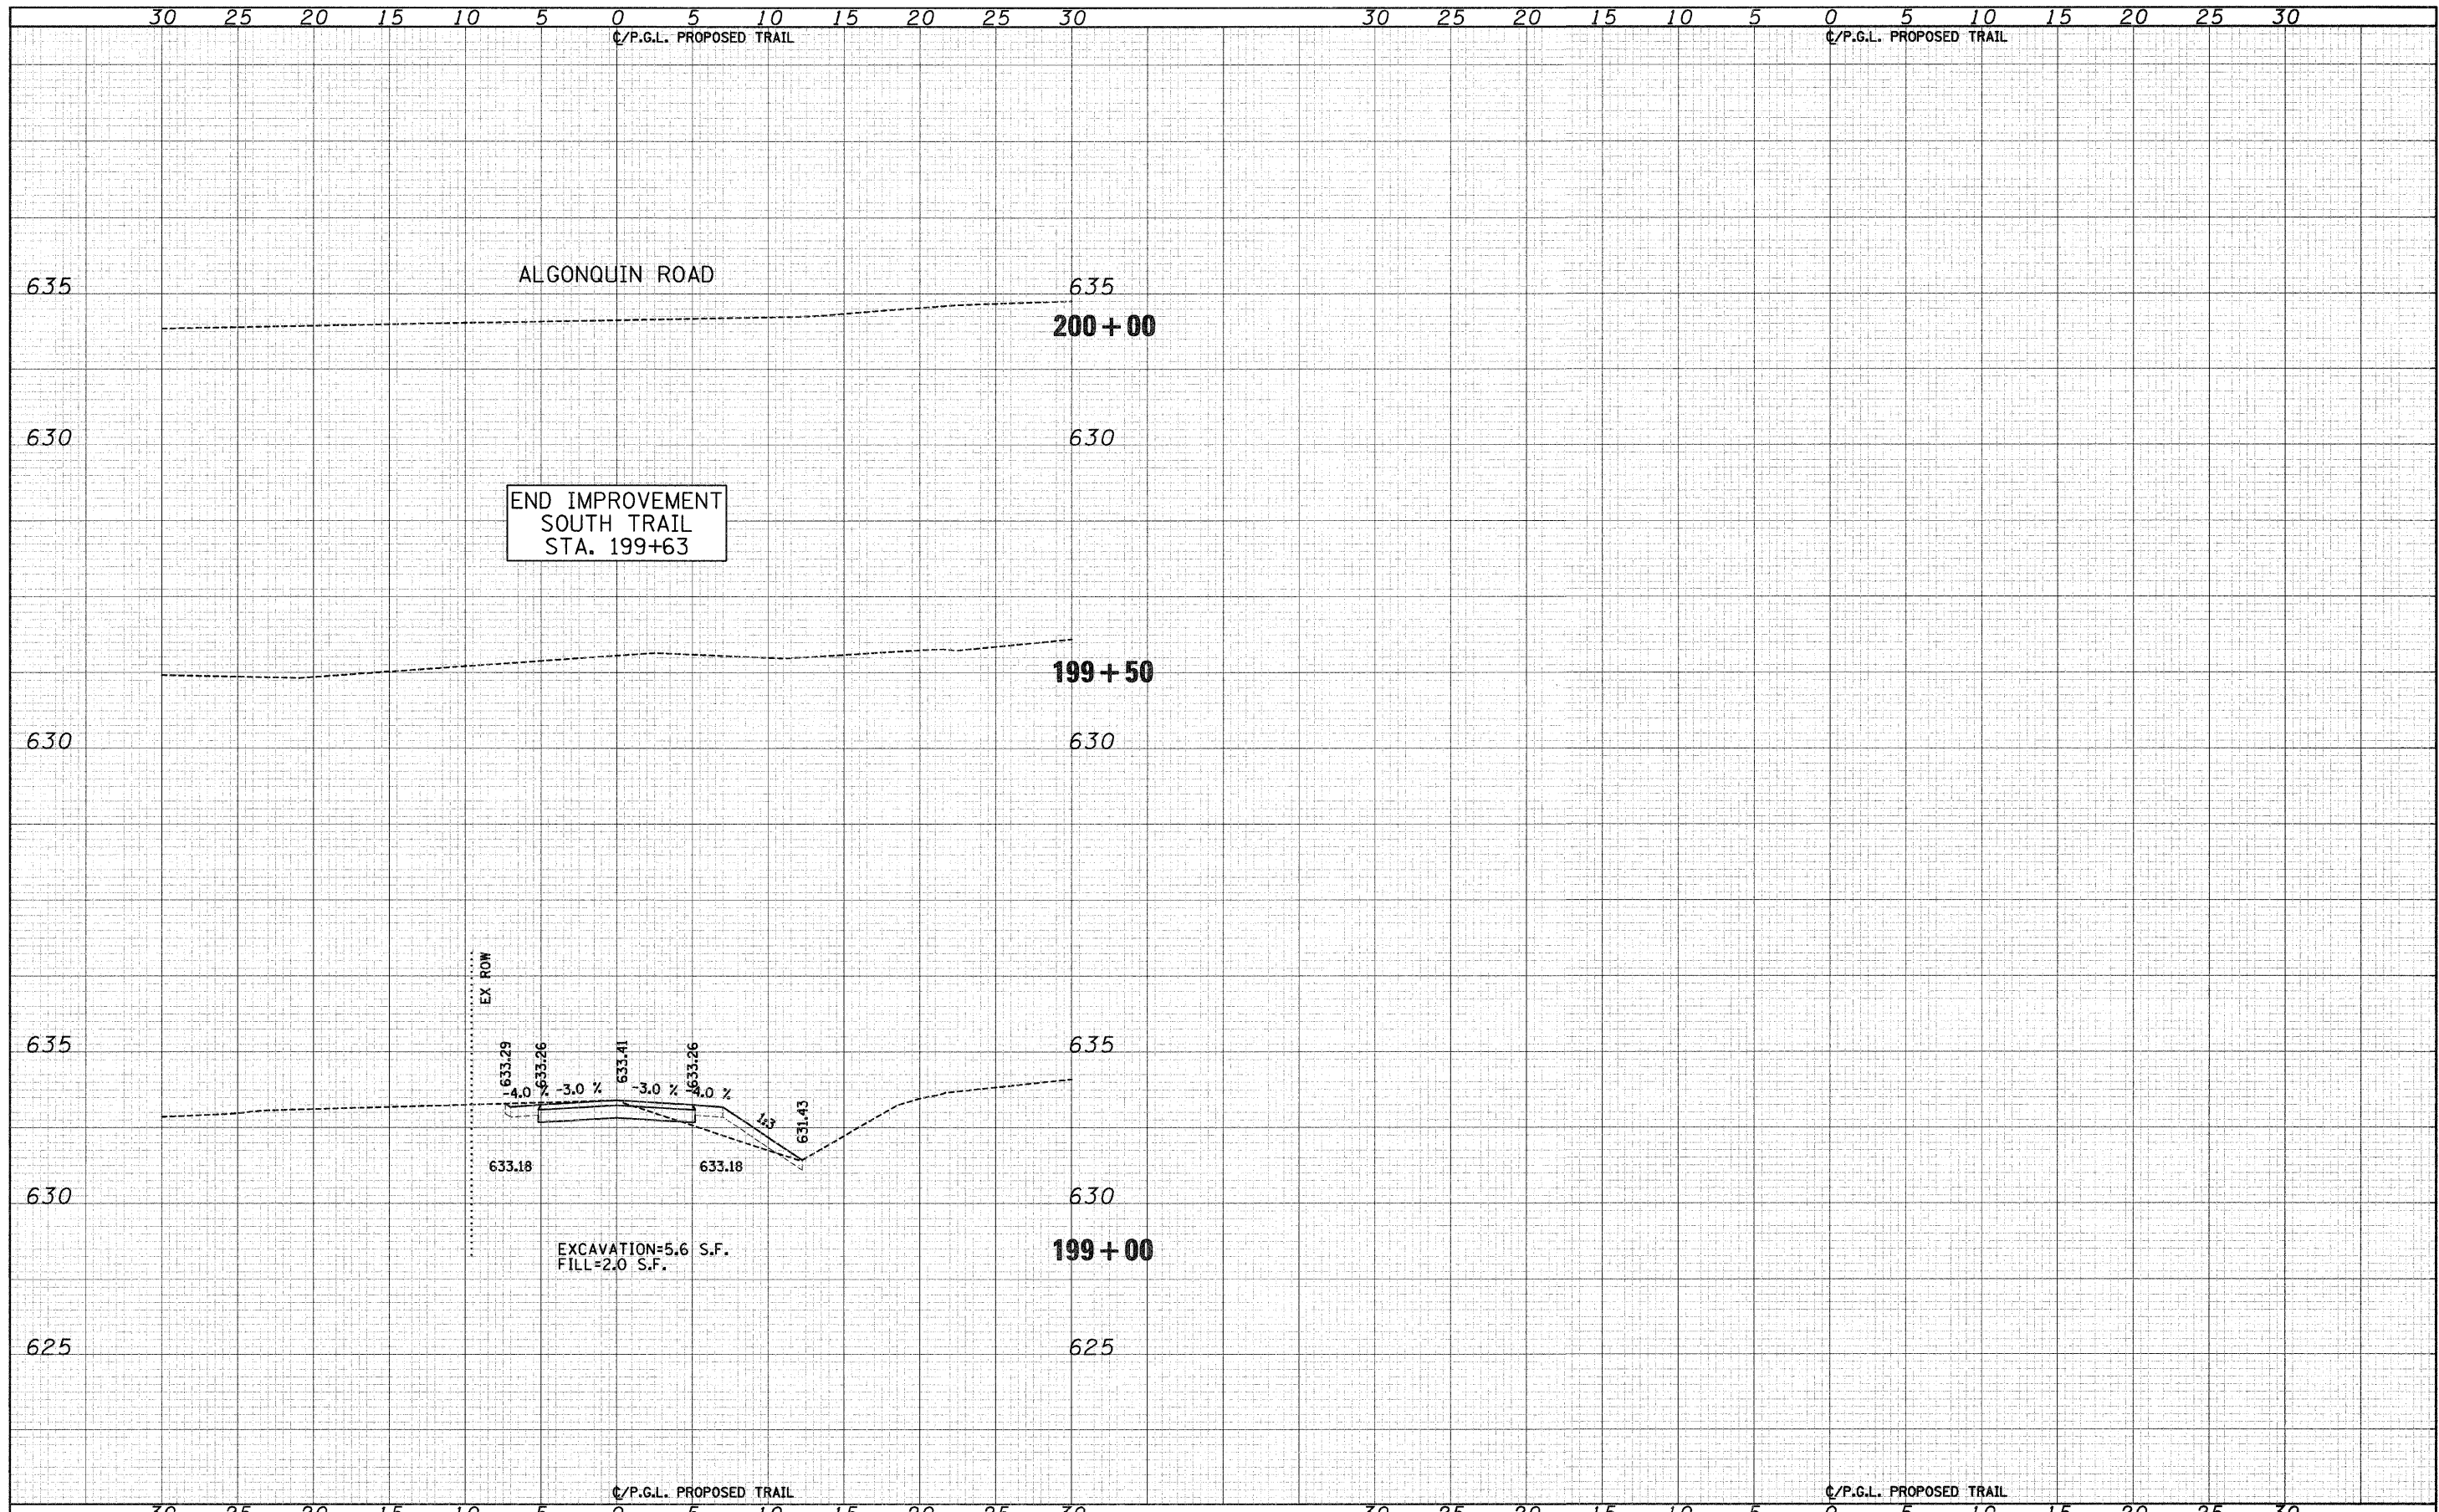

|  |                      |                    |           |   |  |   |   |
|--|----------------------|--------------------|-----------|---|--|---|---|
| FILE NAME = J:\2173\phase II\CAD\ssoc\2173-sht-south.dgn | USER NAME = CEI-User | DESIGNED - RJD/BJB | REVISED - | <b>STATE OF ILLINOIS<br/>DEPARTMENT OF TRANSPORTATION</b> | <b>DES PLAINES RIVER TRAIL IMPROVEMENTS<br/>CROSS SECTIONS - SOUTH TRAIL</b> | SCALE: 1"=5' H 1"=2.5' V SHEET NO. 33 OF 58 SHEETS STA. 199+00 TO STA. 200+50 | F.A. RTE. SECTION COUNTY TOTAL SHEETS NO. 08-00202-00-SW COOK 118 93 CONTRACT NO. 63188 |
| PLOT SCALE = 5.80000' / IN.                              | CHECKED - M.J.F.     | REVISED -          |           |   |  |   |   |
| PLOT DATE = 10/1/2009                                    | DATE - 5/28/09       | REVISED -          |           |   |  |   |   |
|  |                      |                    |           |   |  |   |   |