


DATE	
BY	
FINAL SURVEY	
NOTE BOOK	
NO.	
TEMPLATES	
AREAS CHECKED	

DATE	
BY	
ORIGINAL SURVEY	
NOTE BOOK	
NO.	
TEMPLATES	
AREAS CHECKED	

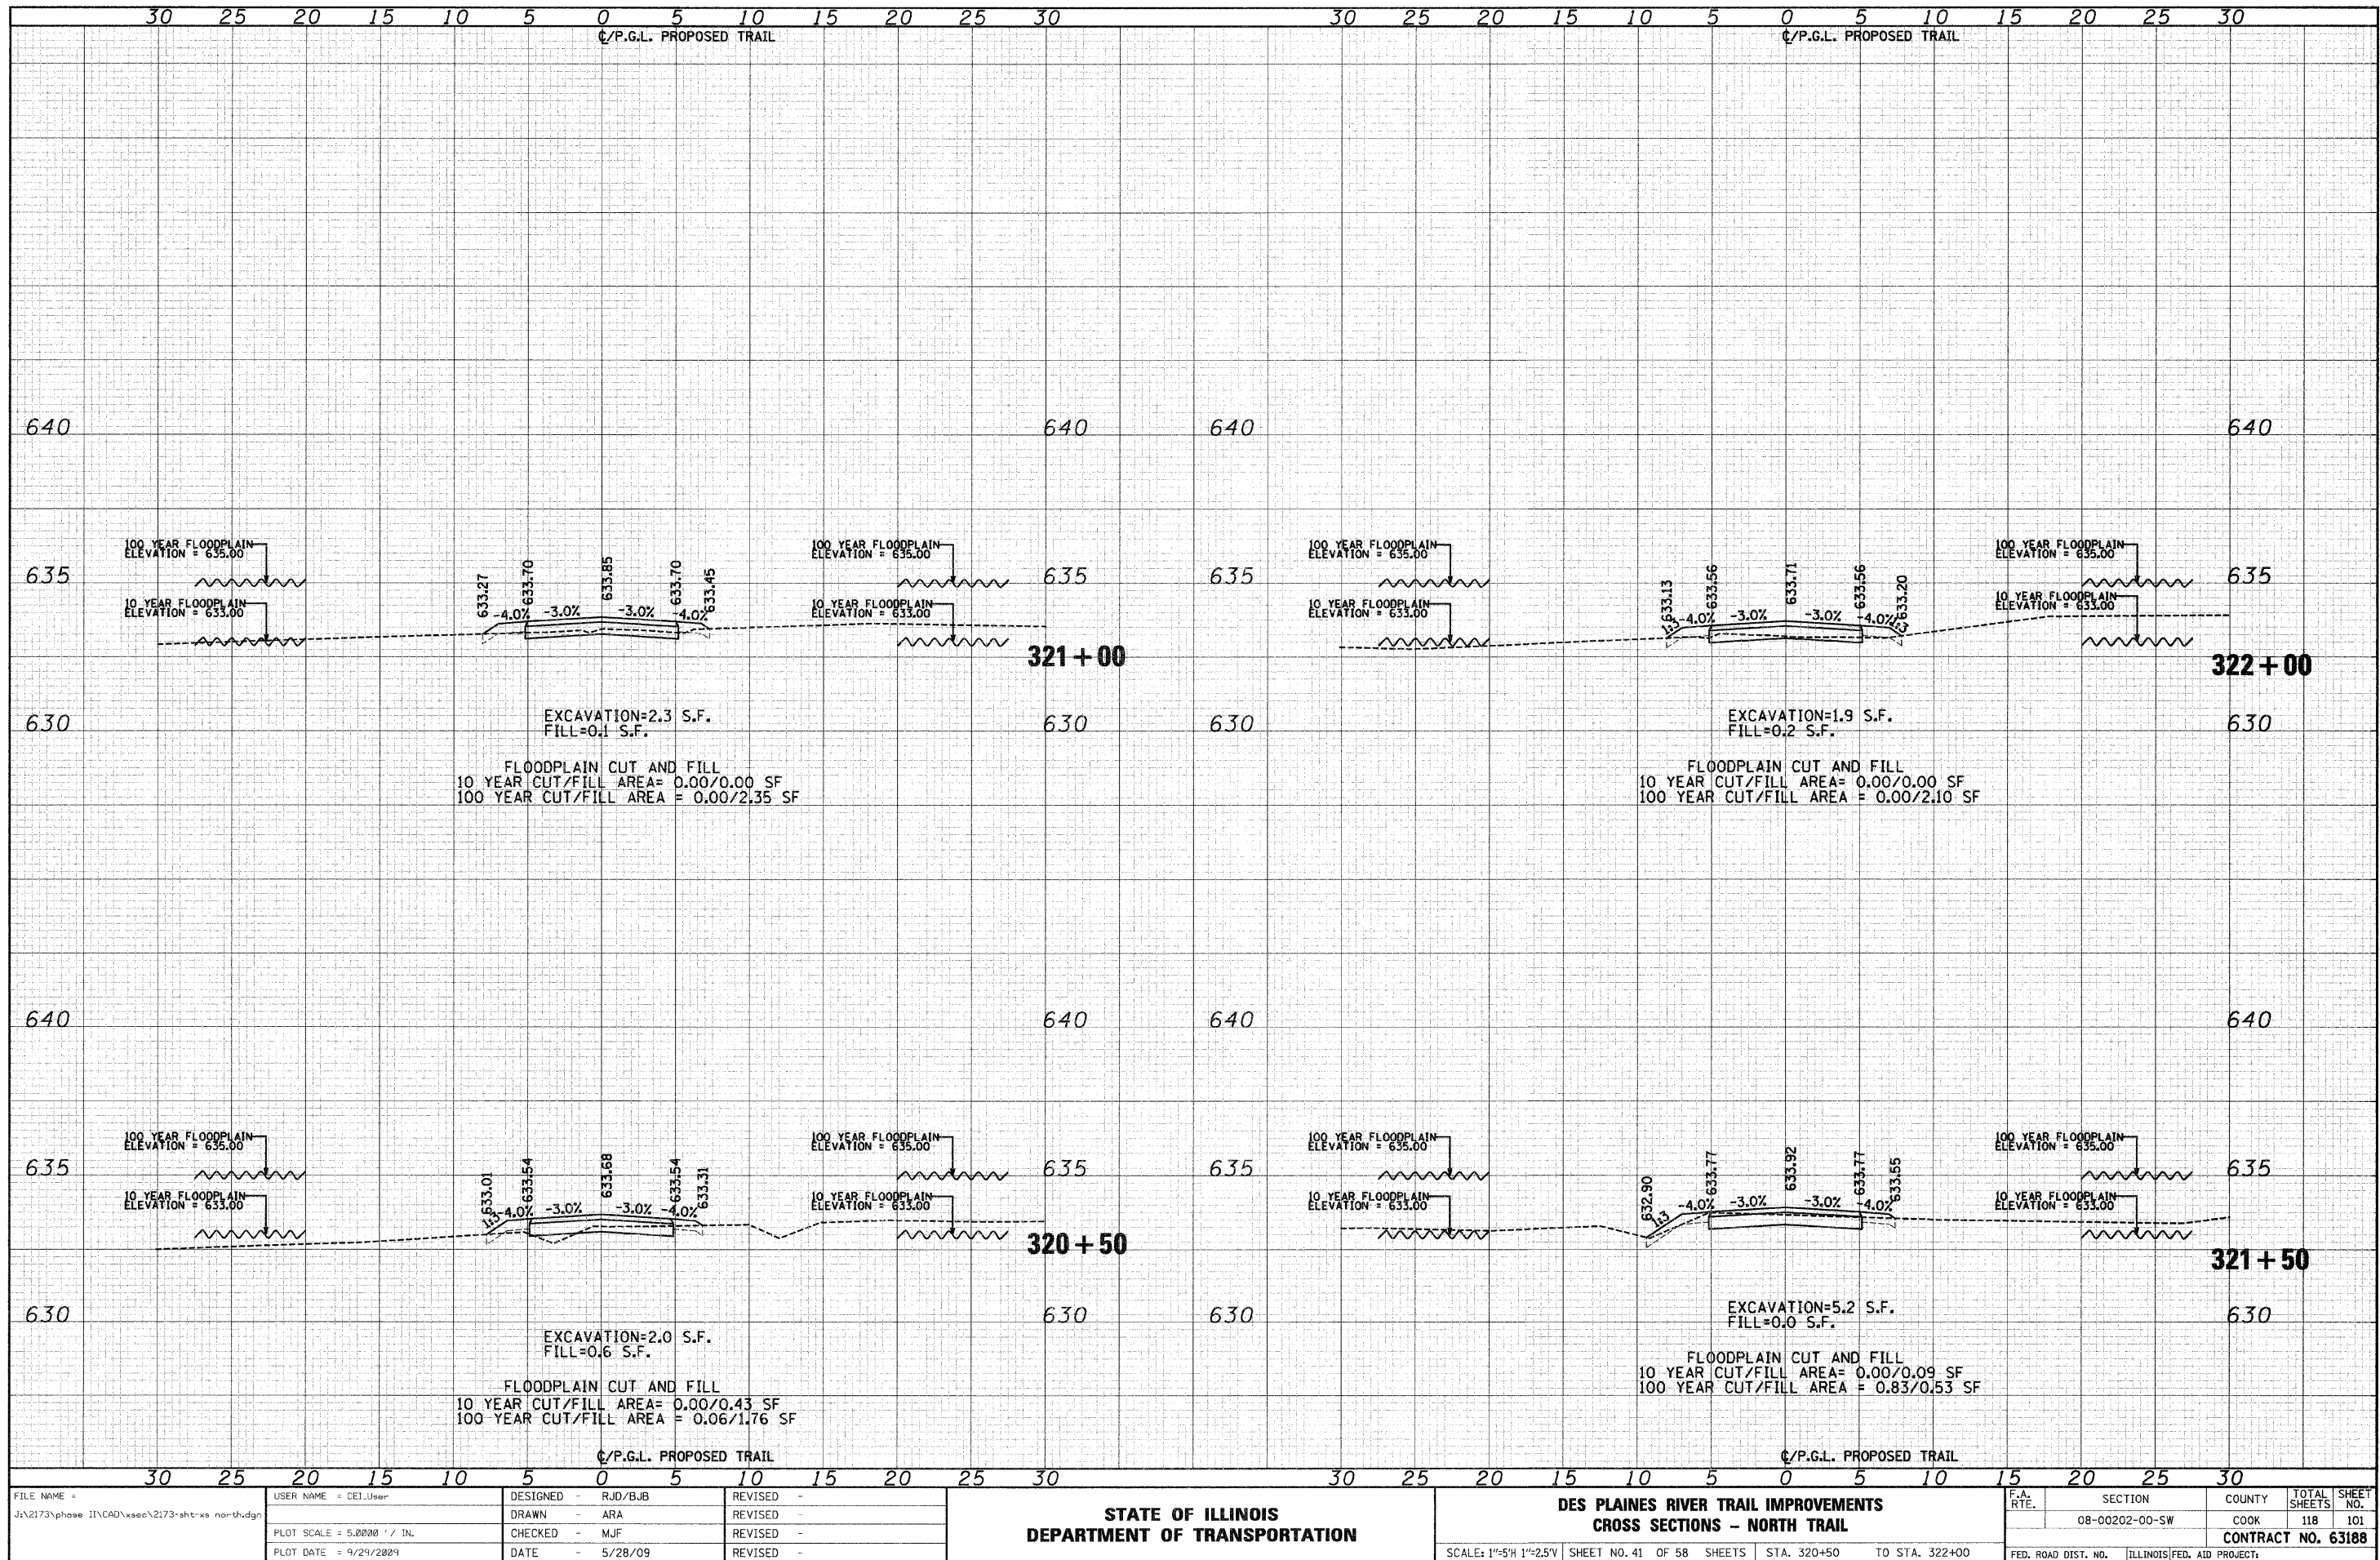

FILE NAME = J:\2173\phase II\CAD\ssoc\2173-ah-ns north.dgn

USER NAME = CEI\User
 PLOT SCALE = 5.0000' / IN.
 PLOT DATE = 9/24/2009

DESIGNED - RJD/BJB
 DRAWN - ARA
 CHECKED - MJF
 DATE - 5/28/09

REVISED -
 REVISED -
 REVISED -
 REVISED -

STATE OF ILLINOIS
 DEPARTMENT OF TRANSPORTATION

DES PLAINES RIVER TRAIL IMPROVEMENTS
 CROSS SECTIONS - NORTH TRAIL

SCALE: 1"=5'H 1"=2.5'V SHEET NO. 41 OF 58 SHEETS STA. 320+50 TO STA. 322+00

F.A. RTE.	SECTION	COUNTY	TOTAL SHEETS	SHEET NO.
	08-00202-00-SW	COOK	118	101
CONTRACT NO. 63188				
FED. ROAD DIST. NO.		ILLINOIS FED. AID PROJECT		