


DATE	
BY	
FINAL SURVEY	
NOTE BOOK	
NO.	
SKIPPED	
TEMPLATE	
AREAS CHECKED	

DATE	
BY	
ORIGINAL SURVEY	
NOTE BOOK	
NO.	
SKIPPED	
TEMPLATE	
AREAS CHECKED	

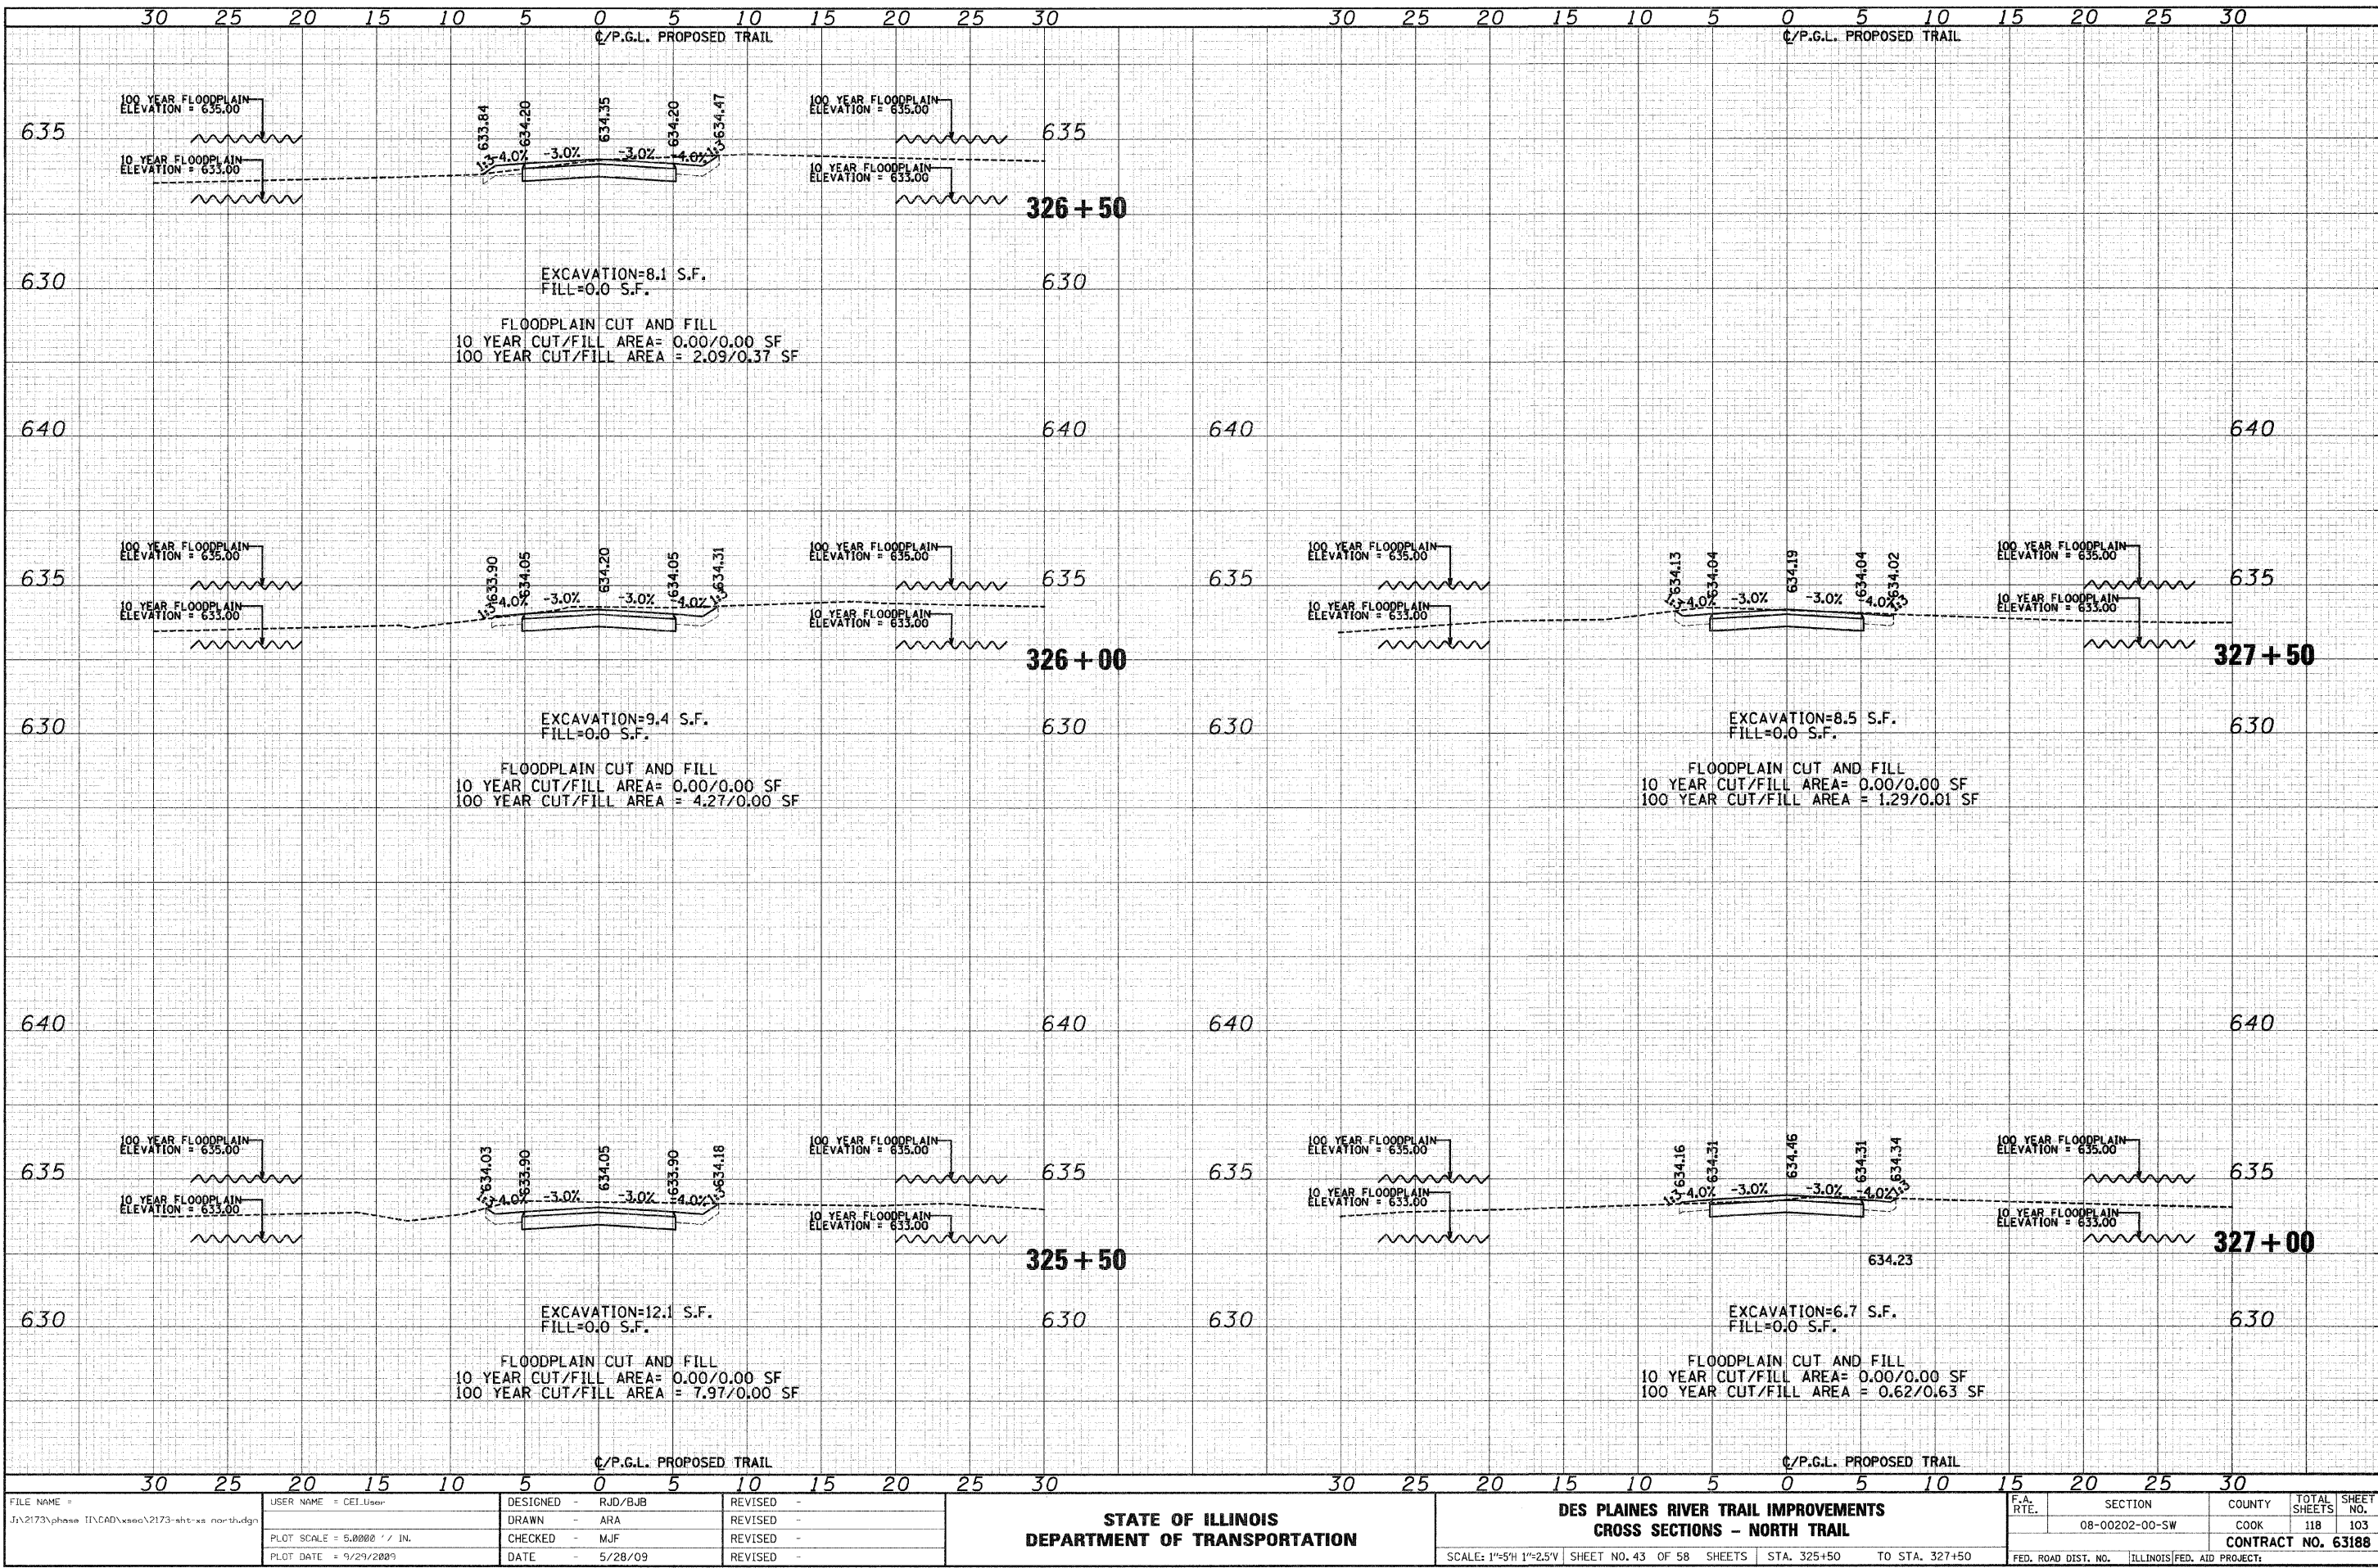

FILE NAME = J:\2173\phase IV\CAD\anno\2173-sht-xa north.dgn	USER NAME = CEI User	DESIGNED - RJD/BJB	REVISED -	STATE OF ILLINOIS DEPARTMENT OF TRANSPORTATION	DES PLAINES RIVER TRAIL IMPROVEMENTS CROSS SECTIONS - NORTH TRAIL	SCALE: 1"=5'H 1"=25'V SHEET NO. 43 OF 58 SHEETS STA. 325+50 TO STA. 327+50	F.A. RTE. SECTION COUNTY TOTAL SHEETS NO. 08-00202-00-SW COOK 118 103 CONTRACT NO. 63188	FED. ROAD DIST. NO. ILLINOIS FED. AID PROJECT:
PLOT SCALE = 5.0000 "/ IN.	CHECKED - MJF	REVISED -						
PLOT DATE = 9/29/2009	DATE = 5/28/09	REVISED -						