


DATE	
BY	
SURVEYED	
PLANNED	
TEMPLATE	
AREAS	
CHECKED	
FINAL SURVEY	
NOTE BOOK	
NO.	

DATE	
BY	
SURVEYED	
PLANNED	
TEMPLATE	
AREAS	
CHECKED	
ORIGINAL SURVEY	
NOTE BOOK	
NO.	

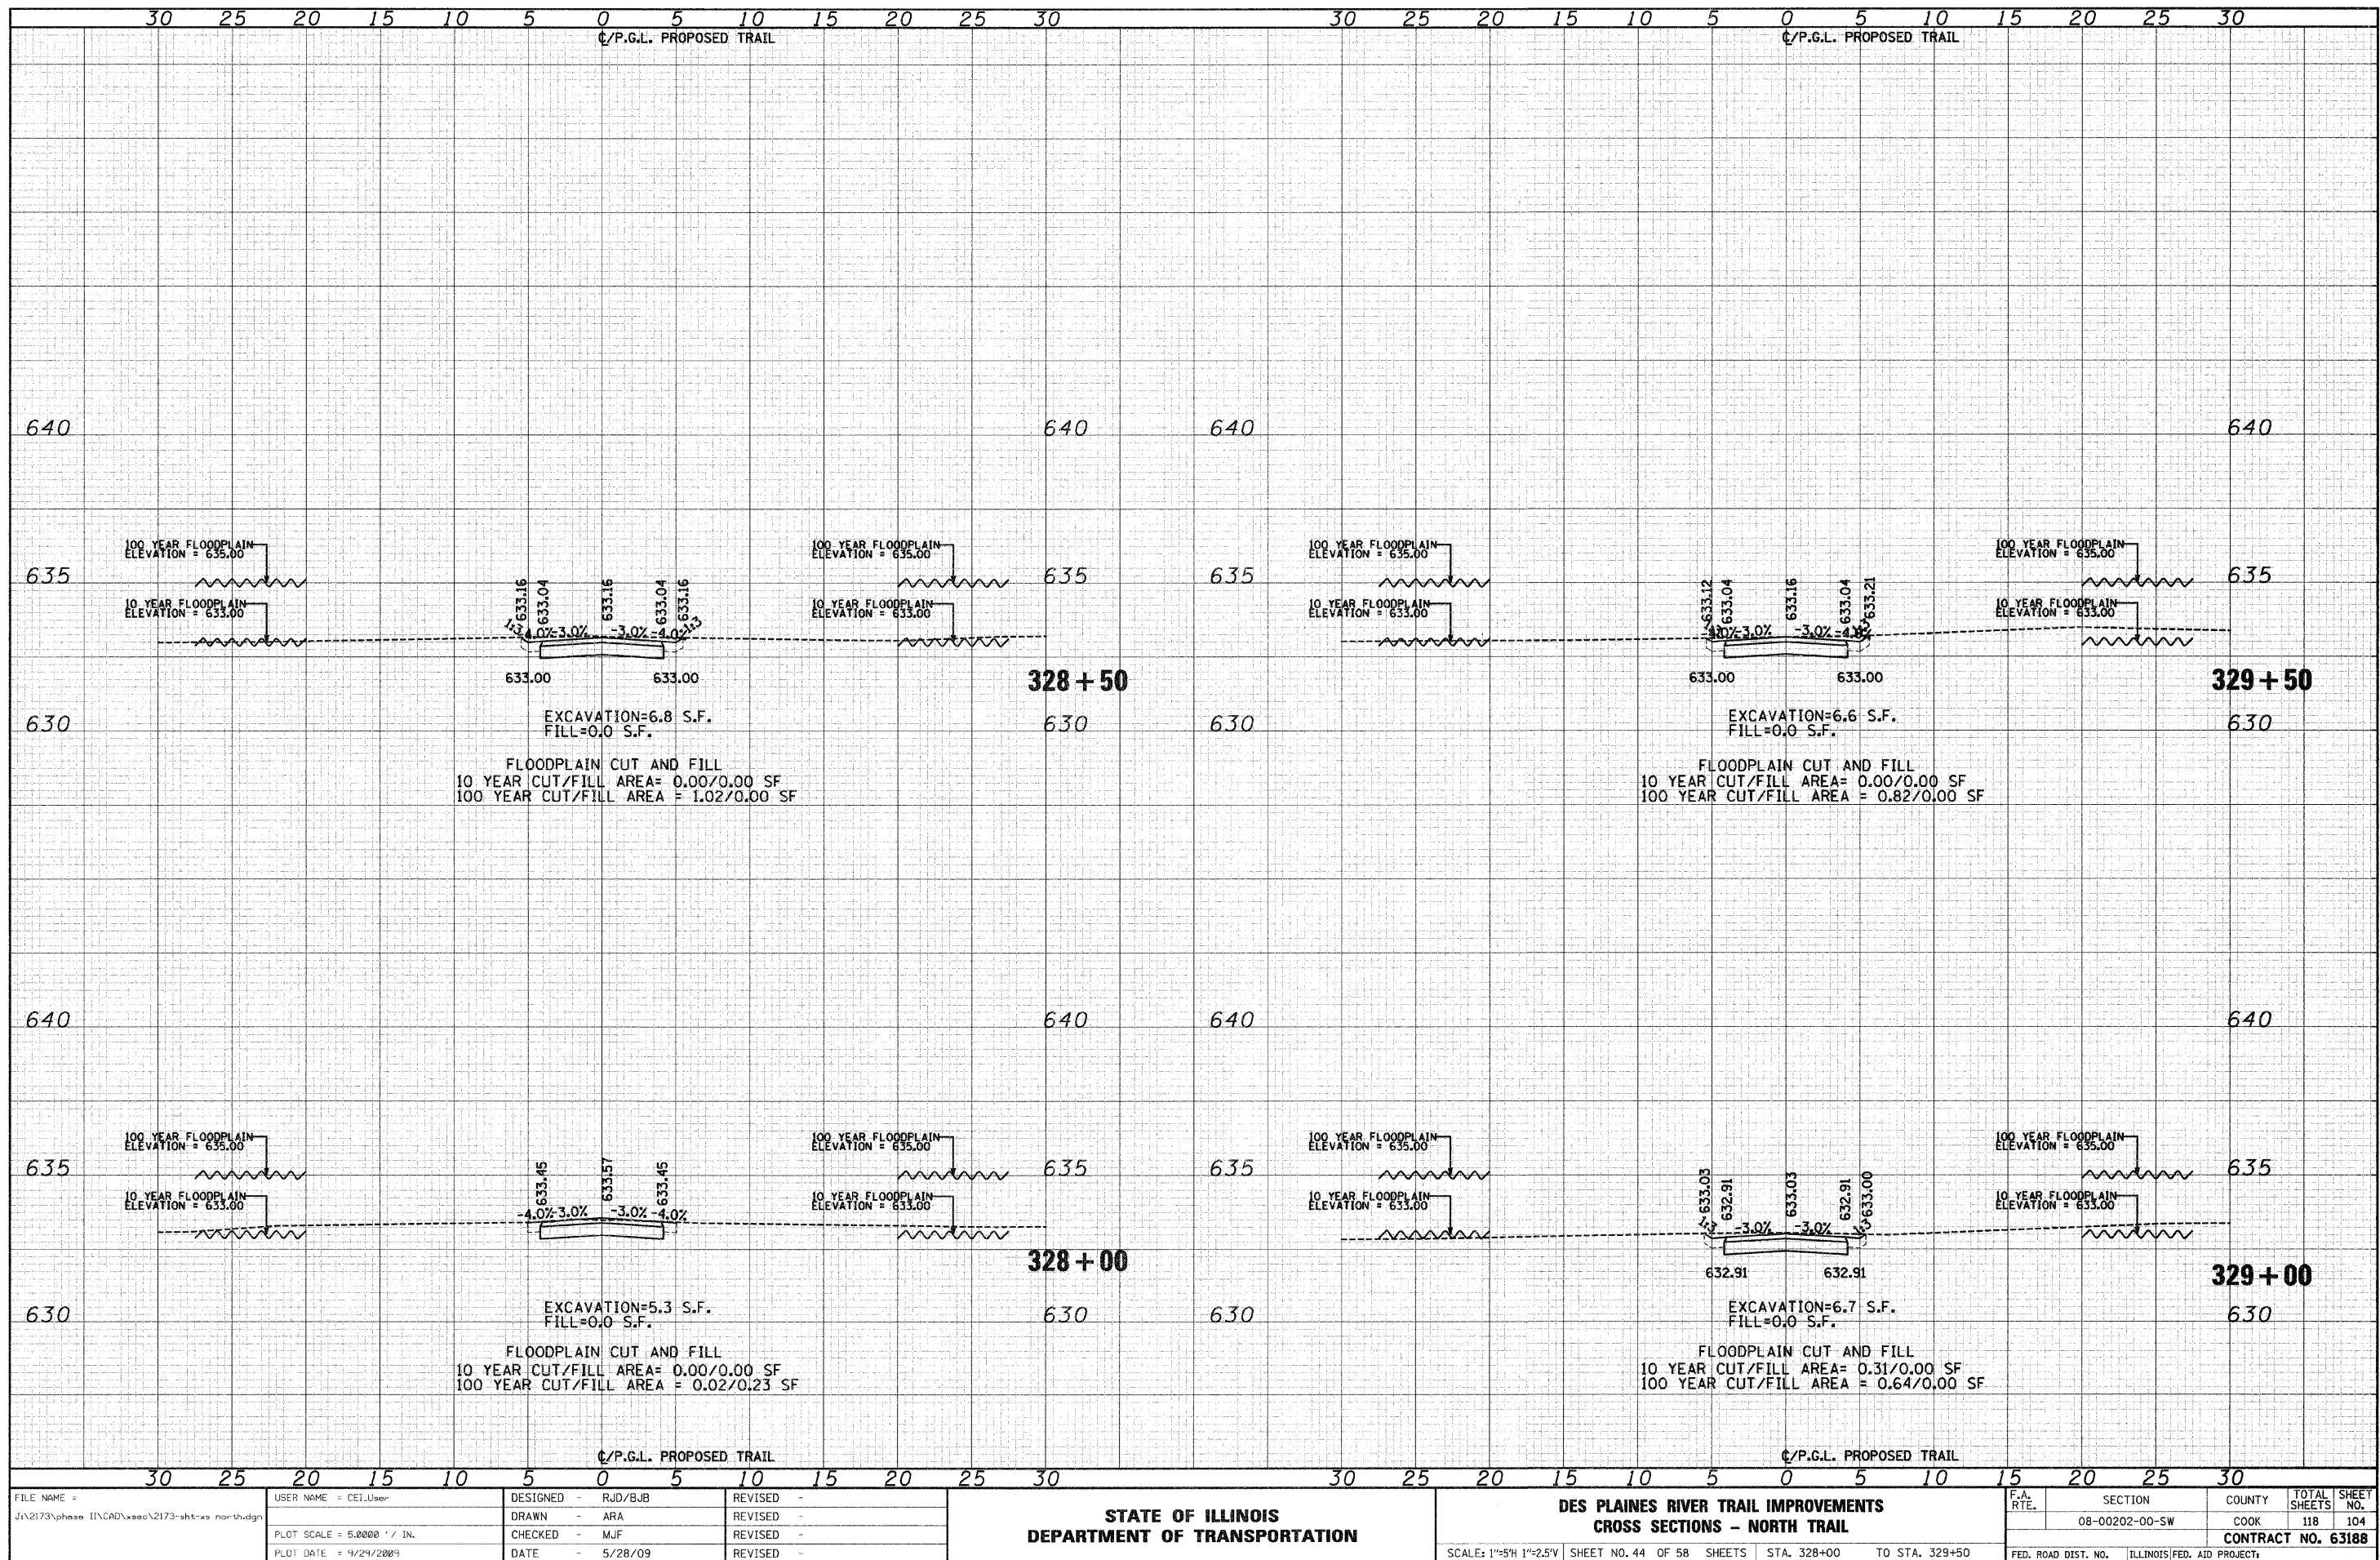

FILE NAME = J:\2173\phase II\CAD\2173-sht-00-north.dgn

USER NAME = CEI\User

PLOT SCALE = 5.0000' / IN.

PLOT DATE = 9/29/2009

DESIGNED - RJD/BJB

DRAWN - ARA

CHECKED - MJF

DATE - 5/28/09

REVISED -

REVISED -

REVISED -

REVISED -

STATE OF ILLINOIS
DEPARTMENT OF TRANSPORTATION

DES PLAINES RIVER TRAIL IMPROVEMENTS
CROSS SECTIONS - NORTH TRAIL

SCALE: 1"=5'H 1"=2.5'V SHEET NO. 44 OF 58 SHEETS STA. 328+00 TO STA. 329+50

F.A. RTE.	SECTION	COUNTY	TOTAL SHEETS	SHEET NO.
	08-00202-00-SW	COOK	118	104
FED. ROAD DIST. NO.			ILLINOIS FED. AID PROJECT	
			CONTRACT NO. 63188	