


DATE	
BY	
FINAL SURVEY	
TEMPLATE	
NOTE BOOK	
AREAS CHECKED	
NO.	

DATE	
BY	
ORIGINAL SURVEY	
TEMPLATE	
NOTE BOOK	
AREAS CHECKED	
NO.	

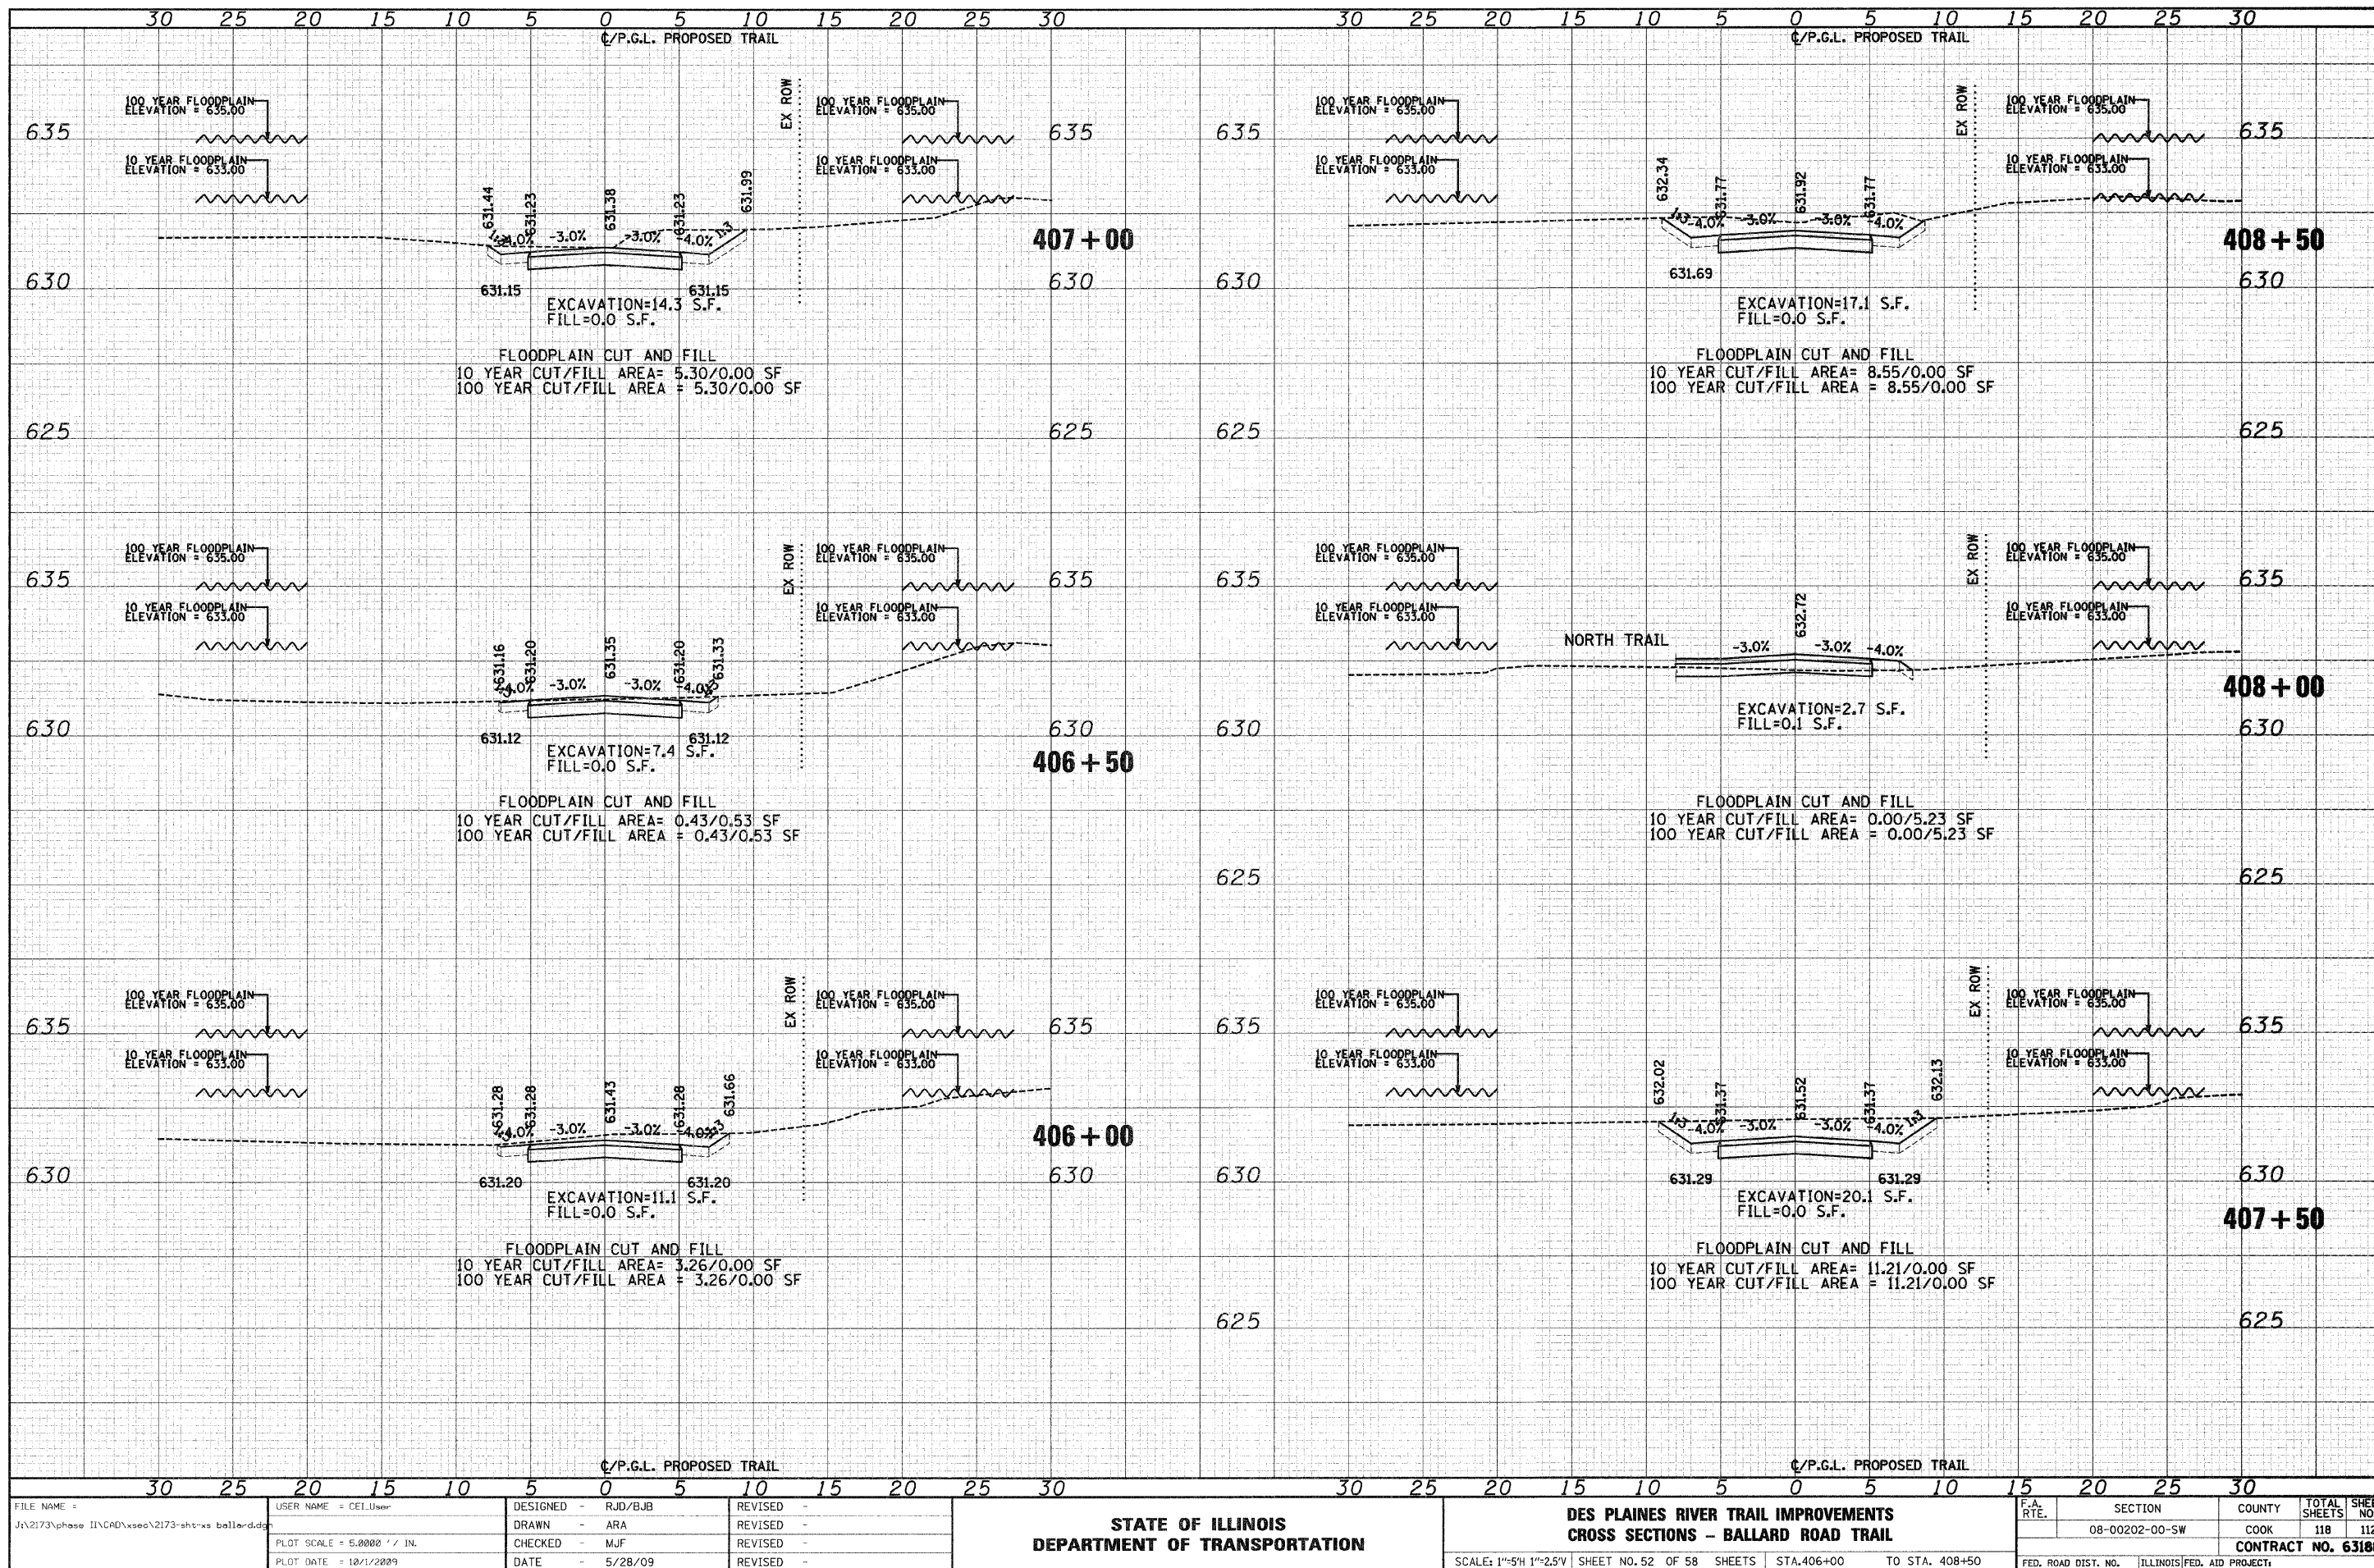

FILE NAME = J:\2173\phase II\CAD\ssoc\2173-sht-sw ballard.dwg
 USER NAME = CEL\User
 PLOT SCALE = 5.0000' / 1" IN.
 PLOT DATE = 10/1/2009

DESIGNED - RJD/BJB
 DRAWN - ARA
 CHECKED - MJF
 DATE - 5/28/09

REVISED -
 REVISED -
 REVISED -
 REVISED -

STATE OF ILLINOIS
 DEPARTMENT OF TRANSPORTATION

DES PLAINES RIVER TRAIL IMPROVEMENTS
 CROSS SECTIONS - BALLARD ROAD TRAIL

SCALE: 1"=5'H 1"=2.5'V SHEET NO. 52 OF 58 SHEETS STA. 406+00 TO STA. 408+50

F.A. RTE.	SECTION	COUNTY	TOTAL SHEETS	SHEET NO.
	08-00202-00-SW	COOK	118	112
CONTRACT NO. 63188				
FED. ROAD DIST. NO. ILLINOIS FED. AID PROJECT				