


|               |  |
|---------------|--|
| DATE          |  |
| BY            |  |
| SURVEYED      |  |
| TEMPLATE      |  |
| AREAS CHECKED |  |
| FINAL SURVEY  |  |
| NOTE BOOK     |  |
| NO.           |  |

|                 |  |
|-----------------|--|
| DATE            |  |
| BY              |  |
| SURVEYED        |  |
| TEMPLATE        |  |
| AREAS CHECKED   |  |
| ORIGINAL SURVEY |  |
| NOTE BOOK       |  |
| NO.             |  |

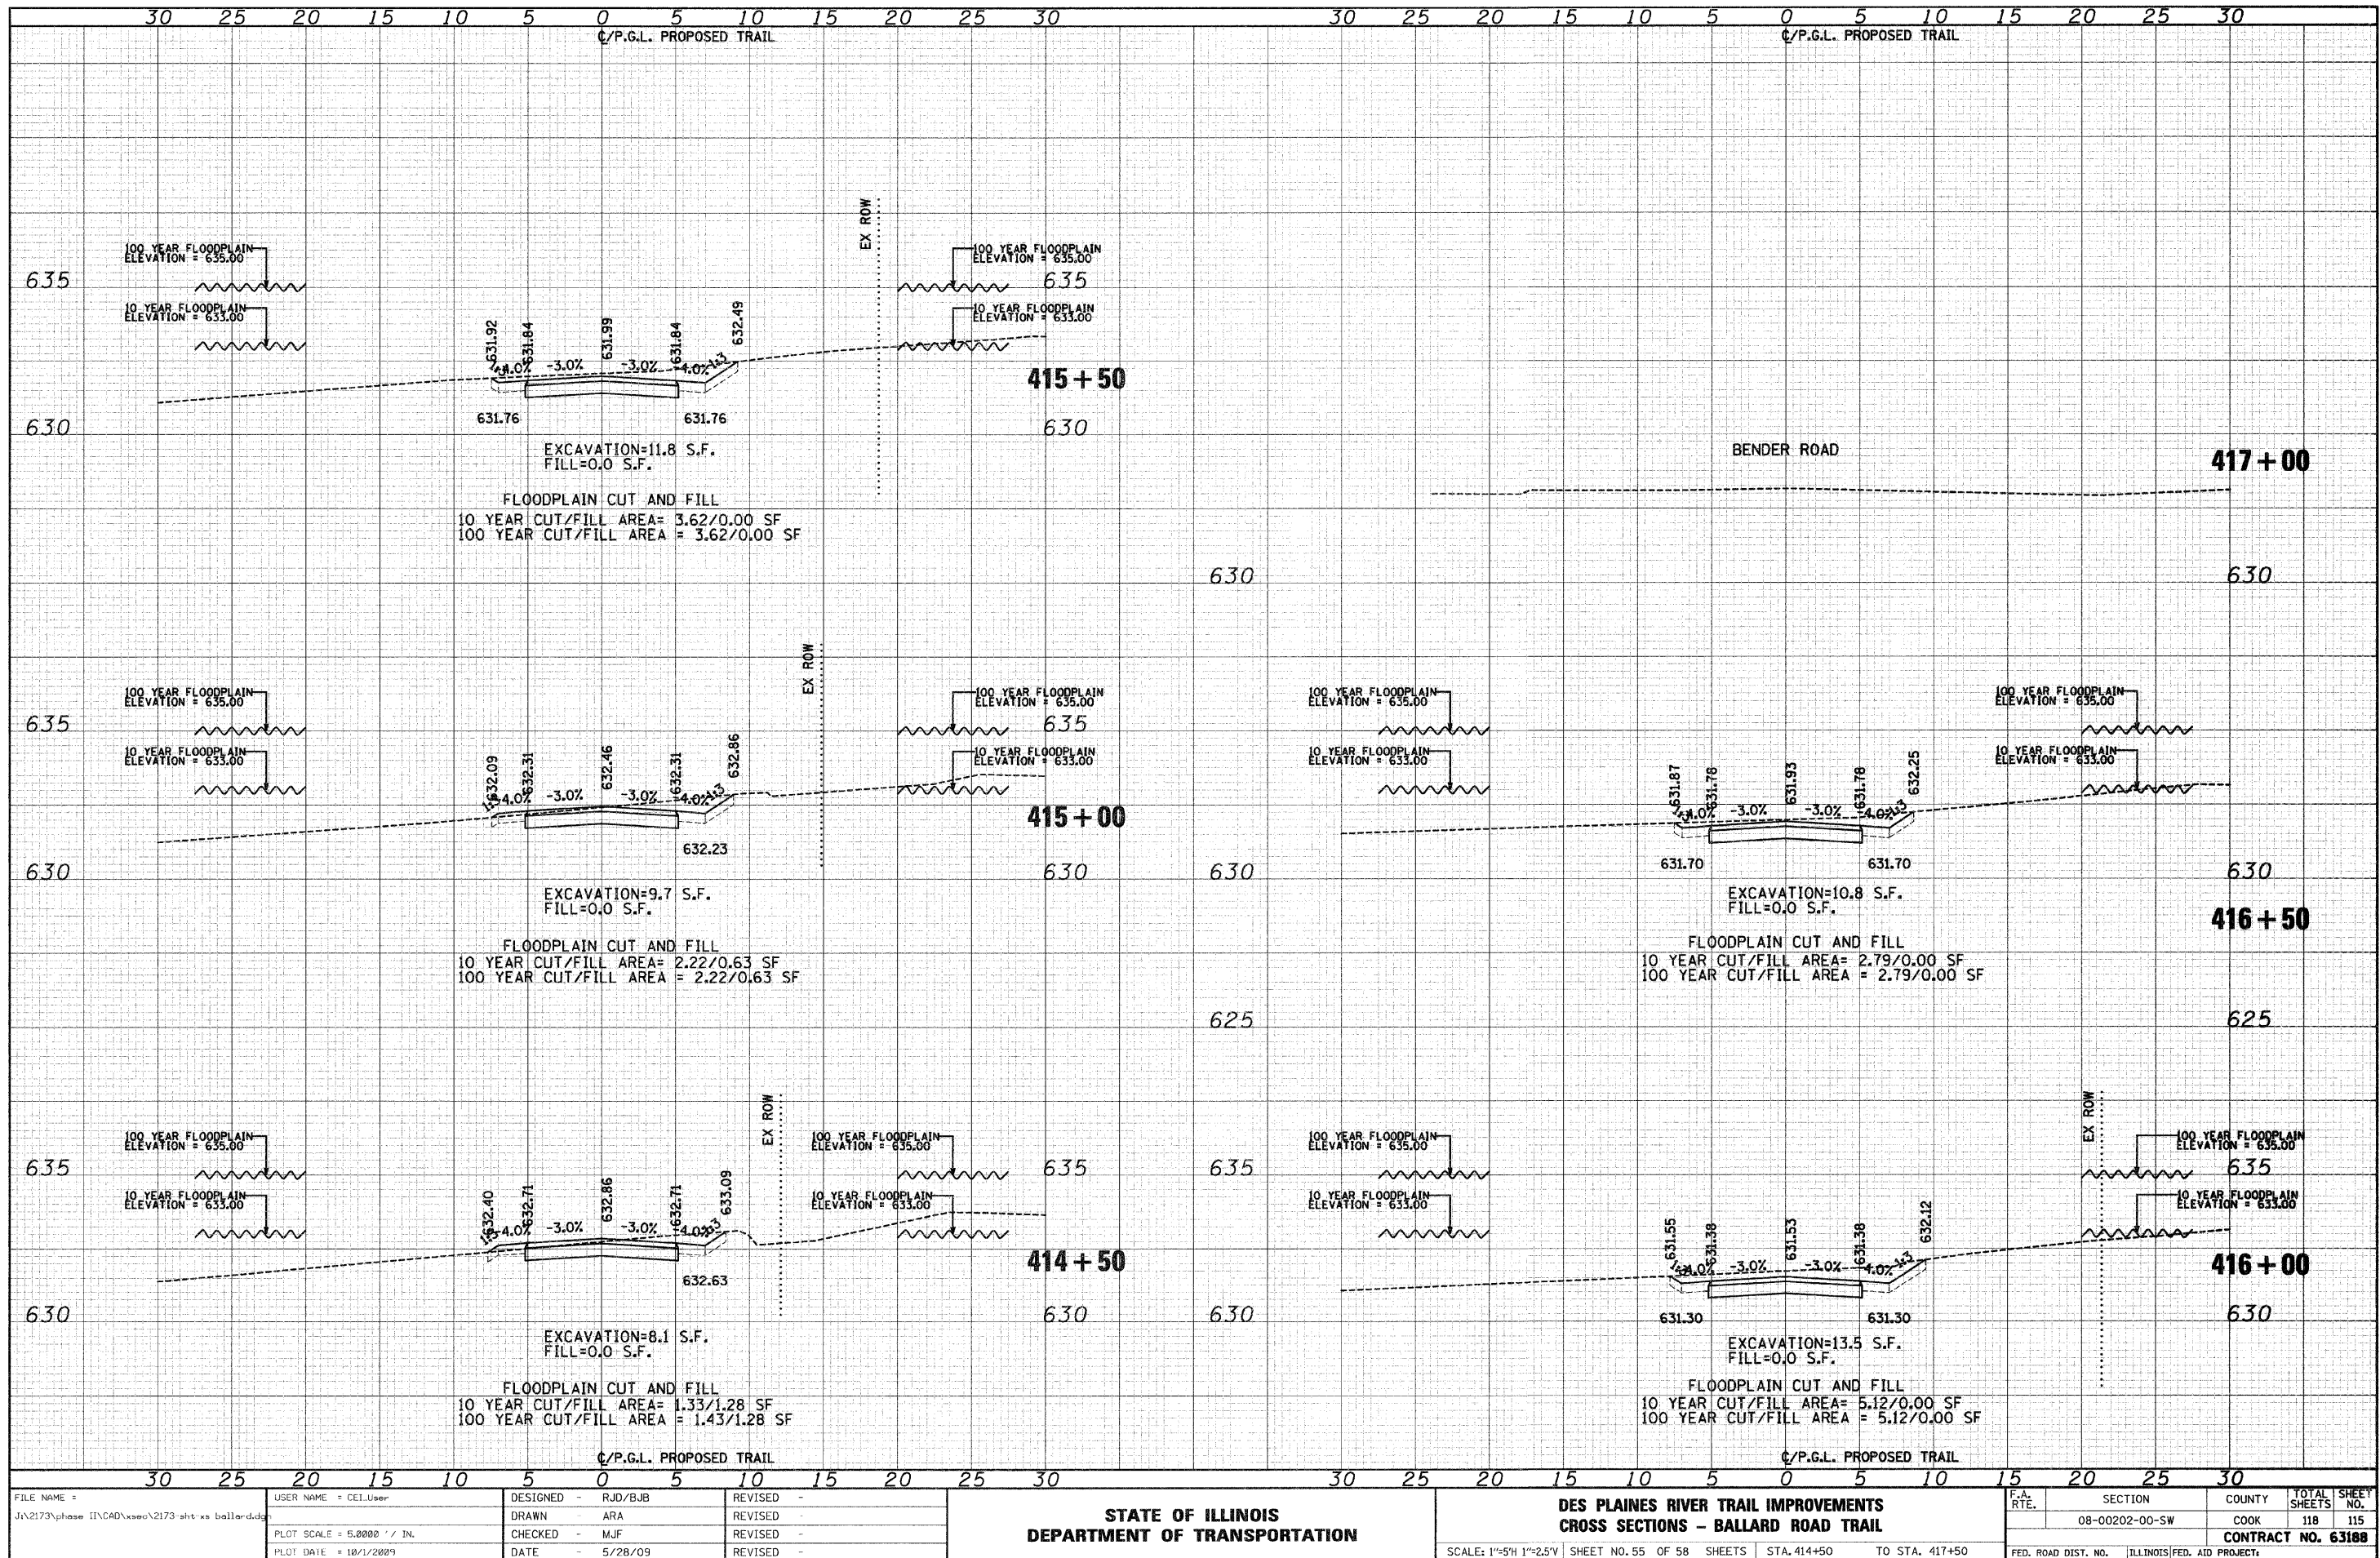

FILE NAME = J:\2173\phase II\CAO\ssoc\2173 sht xs ballard.dwg  
 USER NAME = CEI\User

PLOT SCALE = 5.0000' / 1" IN.  
 PLOT DATE = 10/1/2009

|          |   |         |         |   |
|----------|---|---------|---------|---|
| DESIGNED | - | RJD/BJB | REVISED | - |
| DRAWN    | - | ARA     | REVISED | - |
| CHECKED  | - | MJF     | REVISED | - |
| DATE     | - | 5/28/09 | REVISED | - |

**STATE OF ILLINOIS  
 DEPARTMENT OF TRANSPORTATION**

**DES PLAINES RIVER TRAIL IMPROVEMENTS  
 CROSS SECTIONS - BALLARD ROAD TRAIL**

SCALE: 1"=5'H 1"=2.5'V SHEET NO. 55 OF 58 SHEETS STA. 414+50 TO STA. 417+50

|                     |                            |        |              |
|---------------------|----------------------------|--------|--------------|
| F.A. RTE.           | SECTION                    | COUNTY | TOTAL SHEETS |
|                     | 08-00202-00-SW             | COOK   | 118          |
|                     |                            |        | 115          |
| CONTRACT NO. 63188  |                            |        |              |
| FED. ROAD DIST. NO. | ILLINOIS FED. AID PROJECT: |        |              |