


DATE	
BY	
FINAL SURVEY	
NOTE BOOK	
AREAS CHECKED	

DATE	
BY	
ORIGINAL SURVEY	
NOTE BOOK	
AREAS CHECKED	

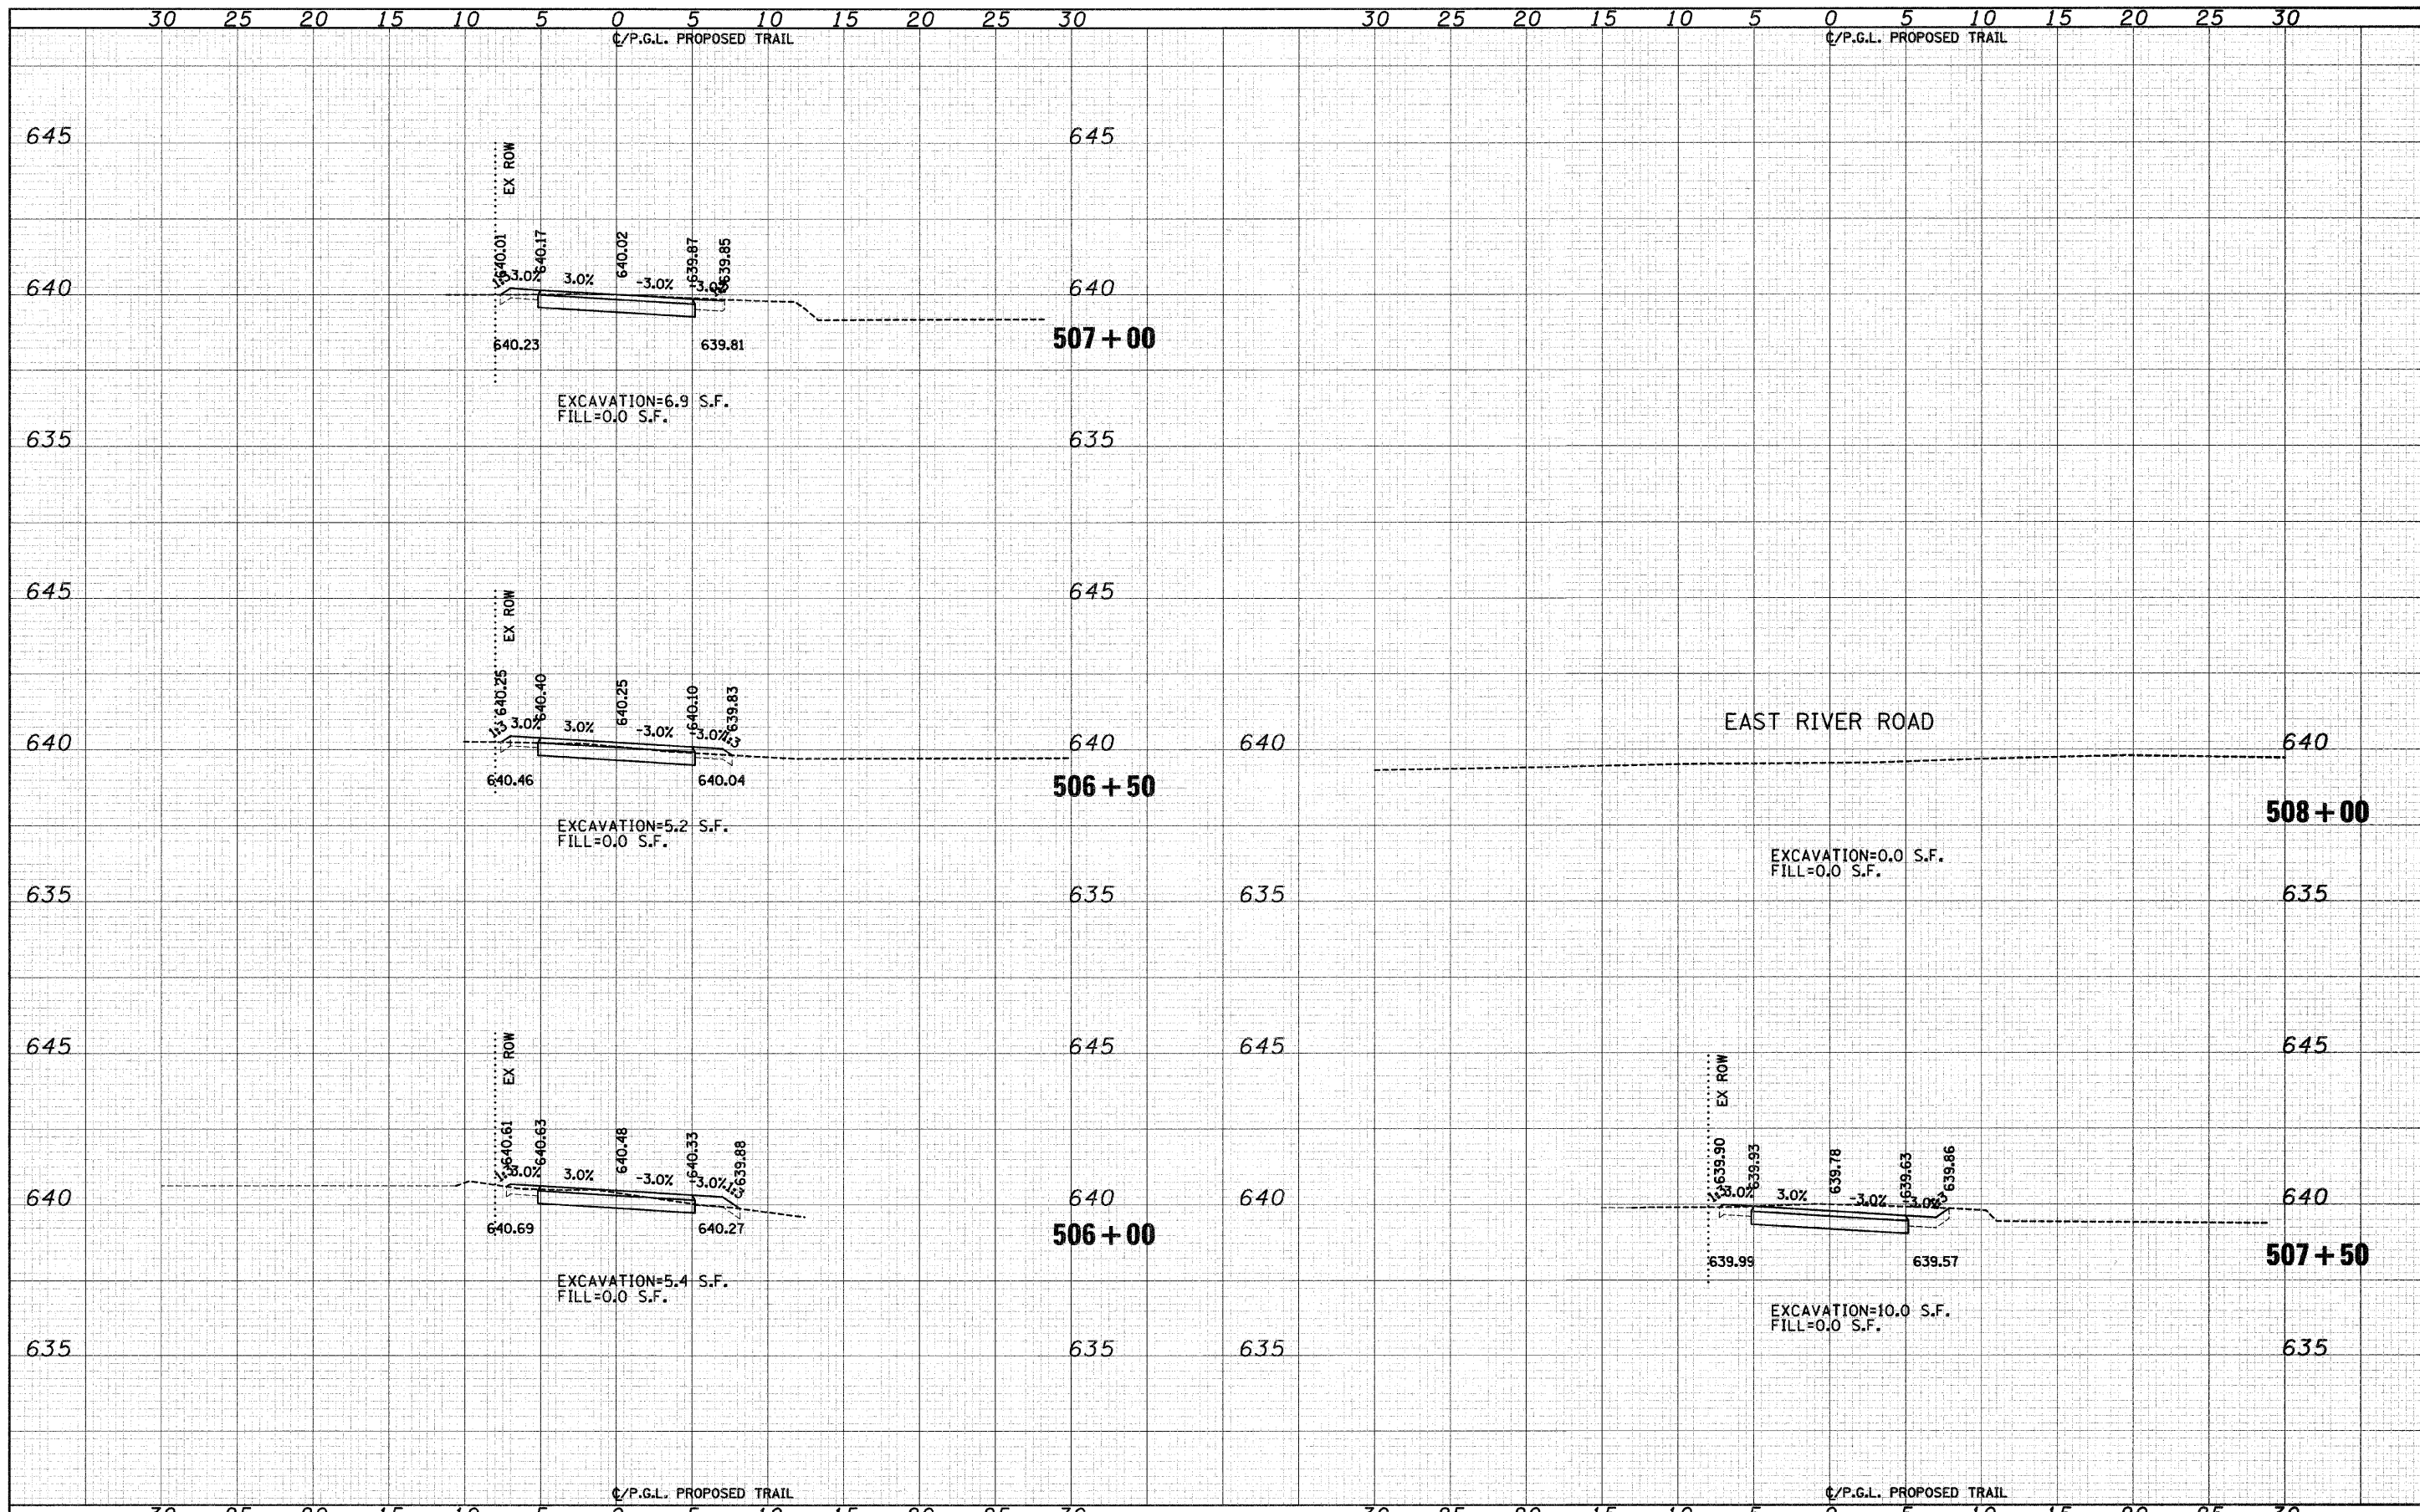

FILE NAME = J:\2173\phase II\CAD\ssac\2173-sht-ks_golf.dgn	USER NAME = cel-user	DESIGNED - RJD/BJB	REVISED -	STATE OF ILLINOIS DEPARTMENT OF TRANSPORTATION	DES PLAINES RIVER TRAIL IMPROVEMENTS CROSS SECTIONS - GOLF ROAD TRAIL	SCALE: 1"=5'H 1"=25'V	SHEET NO. 58 OF 58 SHEETS	STA. 506+00 TO STA. 508+00	F.A. RTE.	SECTION	COUNTY	TOTAL SHEETS	SHEET NO.
PLOT SCALE = 5.0000" / IN.	DRAWN - ARA	CHECKED - MJF	REVISED -						08-00202-00-SW	COOK	118	118	
PLOT DATE = 9/29/2009	DATE - 5/28/09	REVISED -	REVISED -						CONTRACT NO. 63188				
FED. ROAD DIST. NO. ILLINOIS FED. AID PROJECT:													